
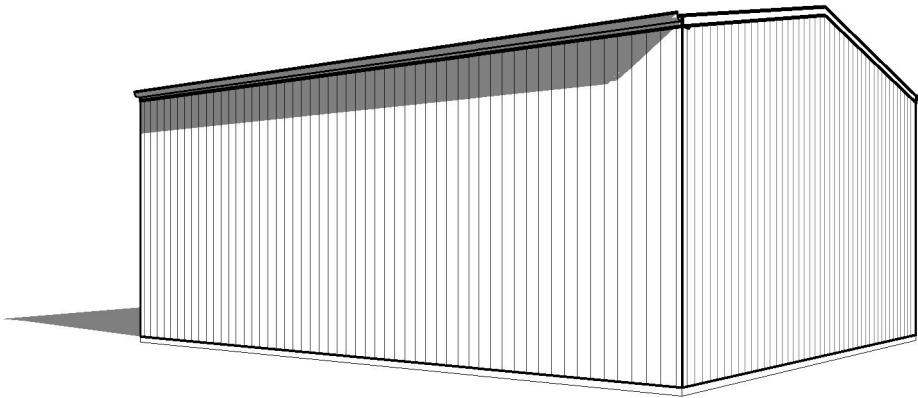
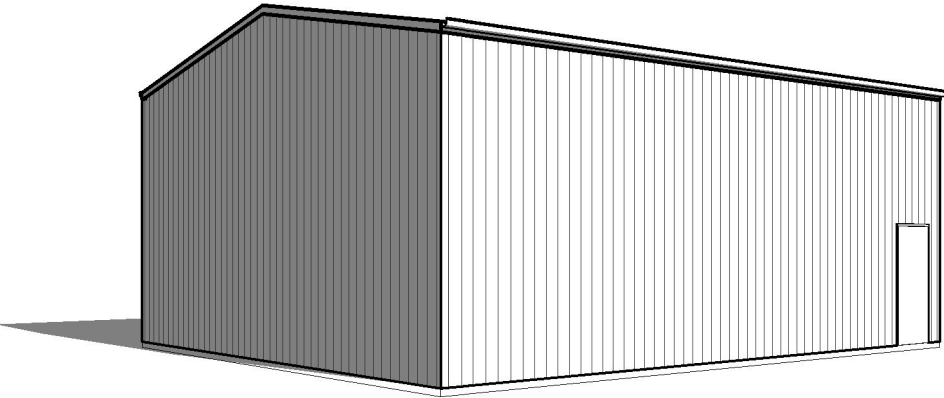
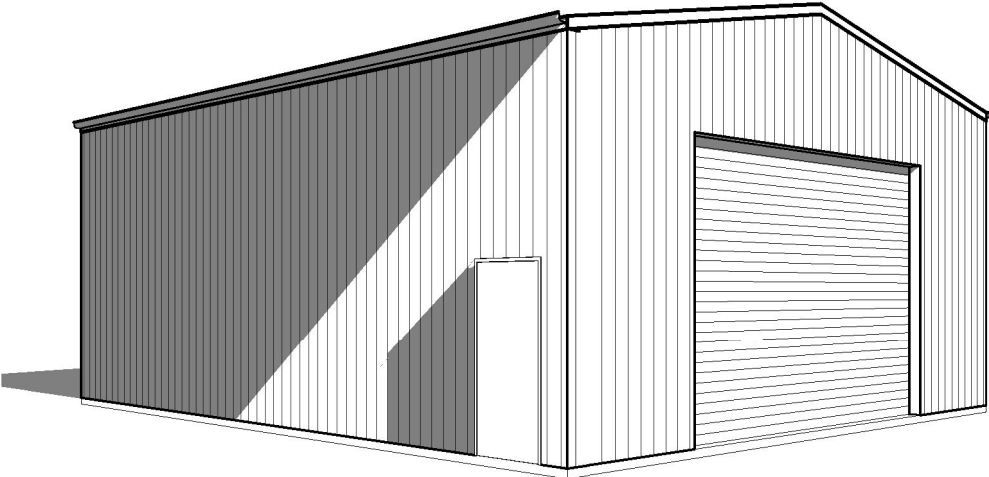


**PROPOSED NEW
11mL x 9mW x 4.3mH
COLORBOND SHED
for
NSW NATIONAL PARKS &
WILDLIFE SERVICES**

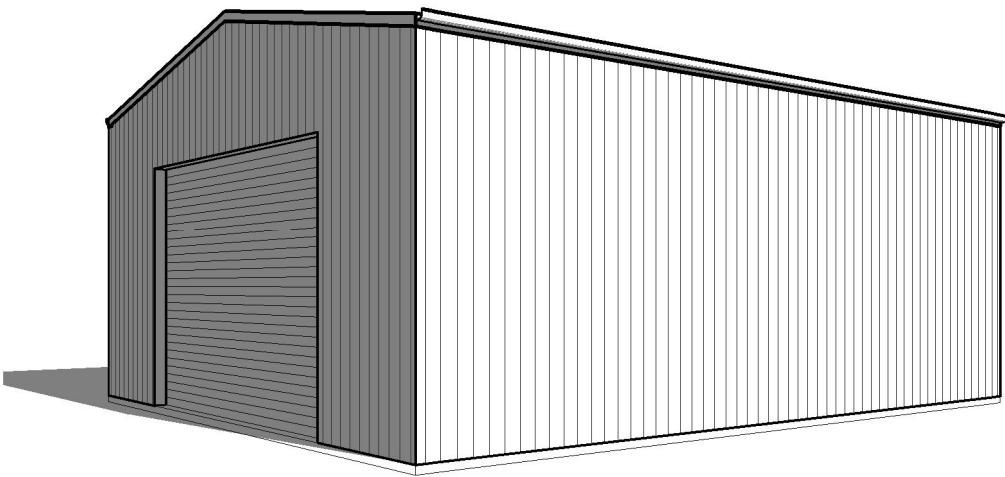

JOB
PROPOSED NEW 11m x 9m x 4.3mH
COLORBOND SHED
LOT 7 DP759091
3 WOORE STREET
WILCANNIA, NSW 2836

CLIENT
NSW NATIONAL PARKS &
WILDLIFE SERVICES

REV	DATE	BY	AMENDMENTS


CKD	DATE	11/11/21	DRAWN	T.P.
	SCALE		CHECKED	G.H.
DETAIL PERSPECTIVE VIEWS				
JOB No.		21-253	A3	SHEET No. 1 of 5

I INTREND DESIGN
D & DRAFTING PTY LTD
ABN 57 633 884 616

P. 03 5024 2806 | M. 0407 559 306 | E. intrend@bigpond.net.au
A. SUITES 283/6 ILEX STREET | RED CLIFFS VIC 3496



REGISTERED
Building Practitioner

GREGORY J HAMILTON DP-AD 222

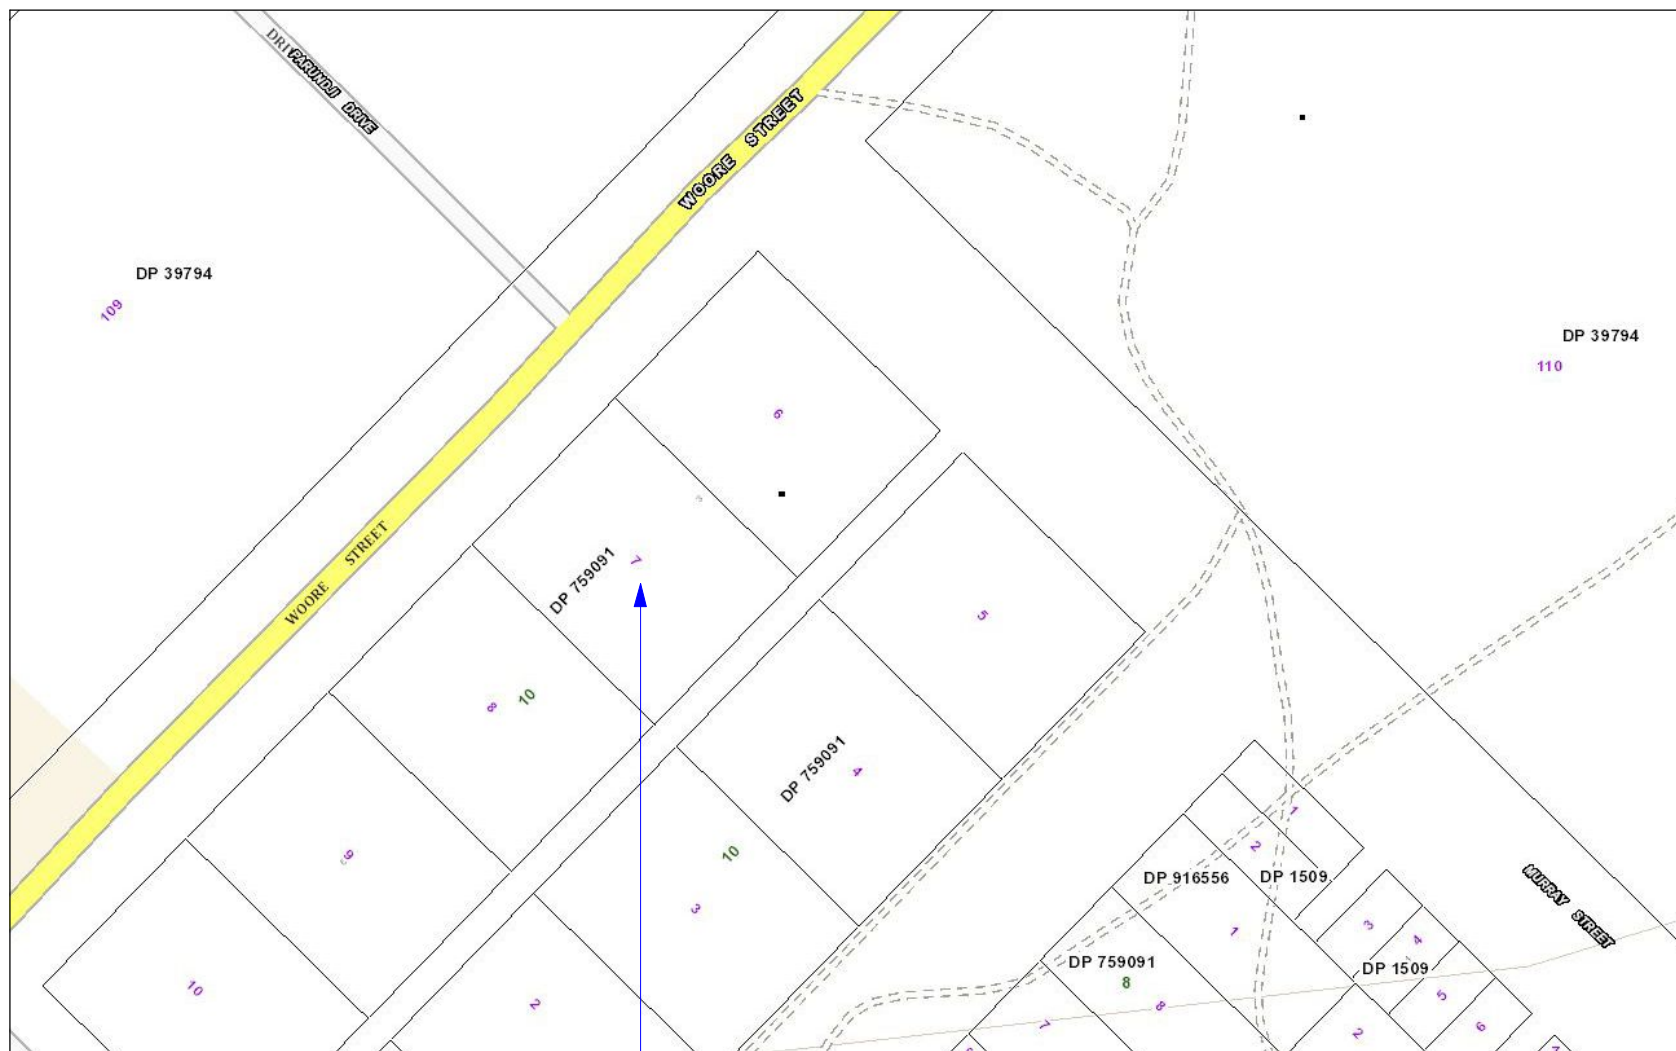

PROPOSED LOCALITY PLAN

PROPOSED SUBJECT SITE
LOT 7 DP759091
3 WOORE STREET
WILCANNIA, NSW 2836

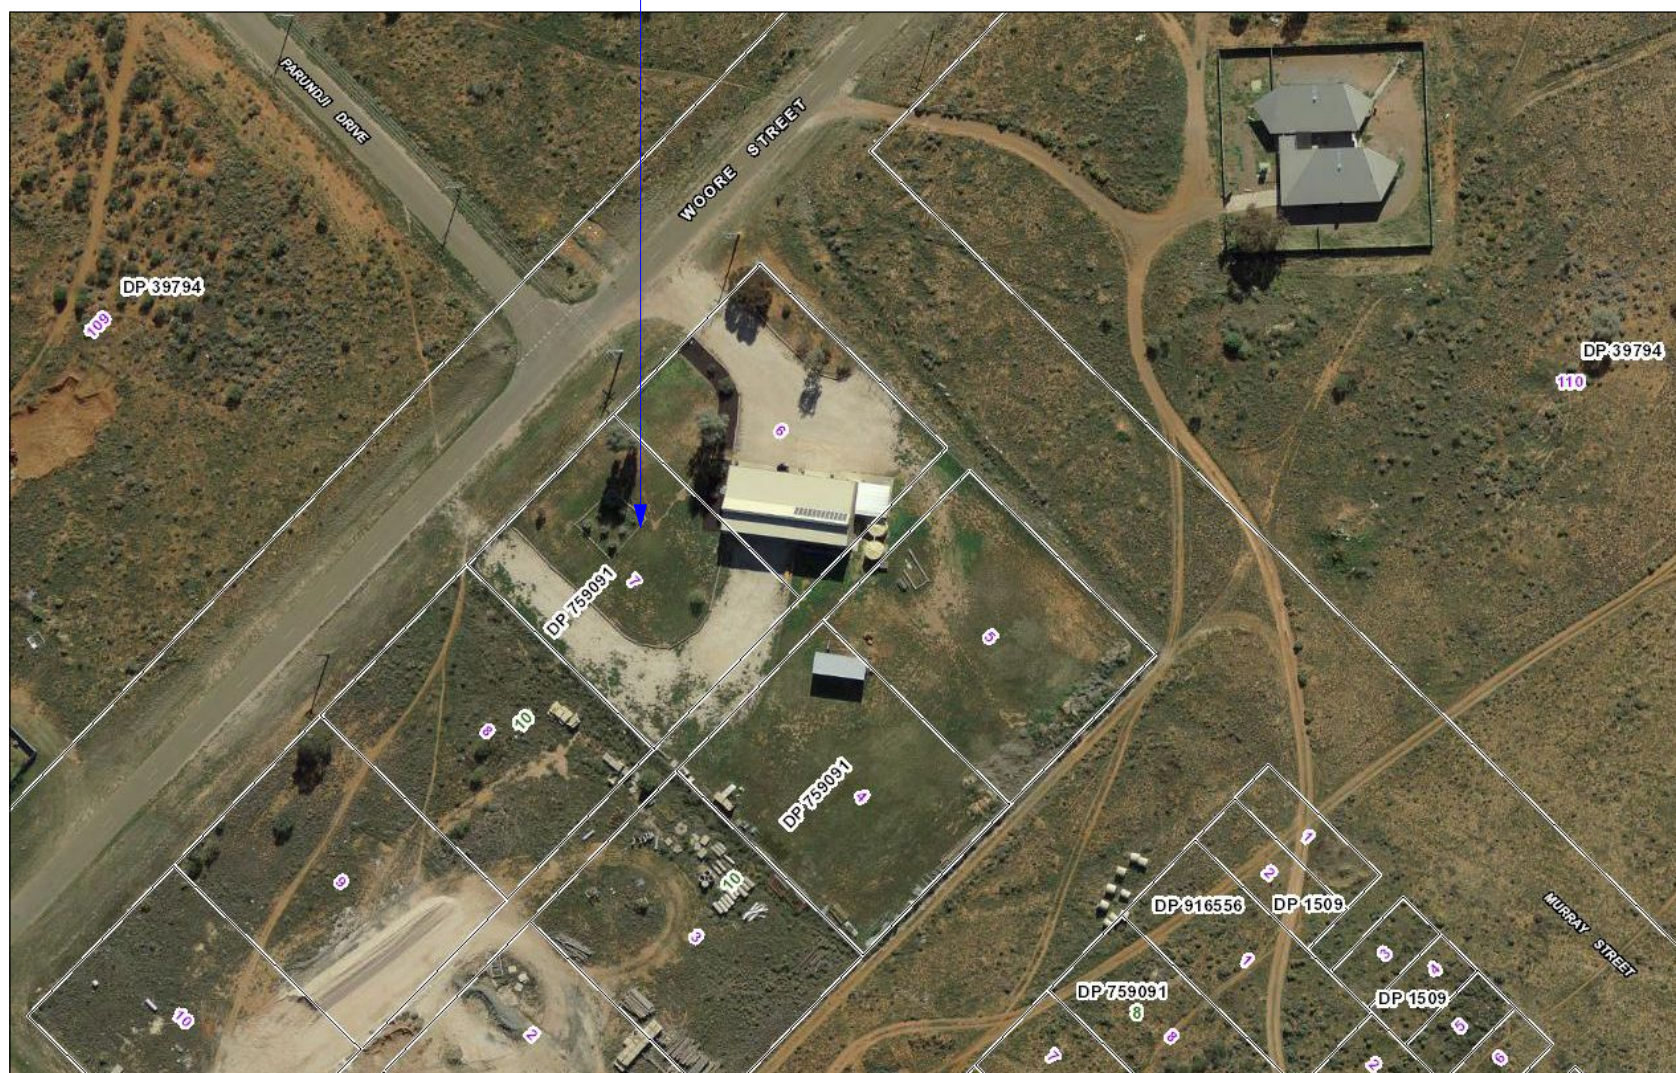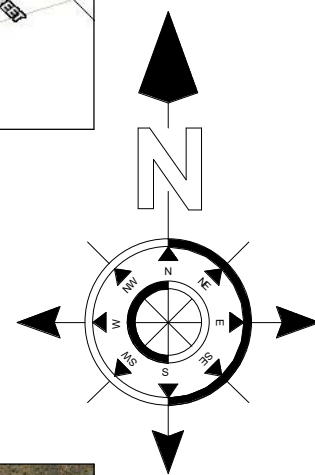

PROPOSED LOCALITY PLAN AERIAL VIEW

JOB PROPOSED NEW 11m x 9m x 4.3mH COLORBOND SHED LOT 7 DP759091 3 WOORE STREET WILCANNIA, NSW 2836	CLIENT NSW NATIONAL PARKS & WILDLIFE SERVICES	REV	DATE	BY	AMENDMENTS	CKD	DATE	11/11/21	DRAWN	G.J.H.		
								SCALE		CHECKED	G.H.	
								DETAIL PROPOSED LOCALITY PLANS				
© COPYRIGHT 2021						JOB No. 21-253		A3	SHEET No. 2 of 5			




I INTREND DESIGN
D & DRAFTING PTY LTD
ABN 57 633 884 616

P. 03 5024 2806 | M. 0407 559 306 | E. intrend@bigpond.net.au
A. SUITES 2&3/6 ILEX STREET | RED CLIFFS VIC 3496



REGISTERED
Building Practitioner

GREGORY J HAMILTON DP-AD 222

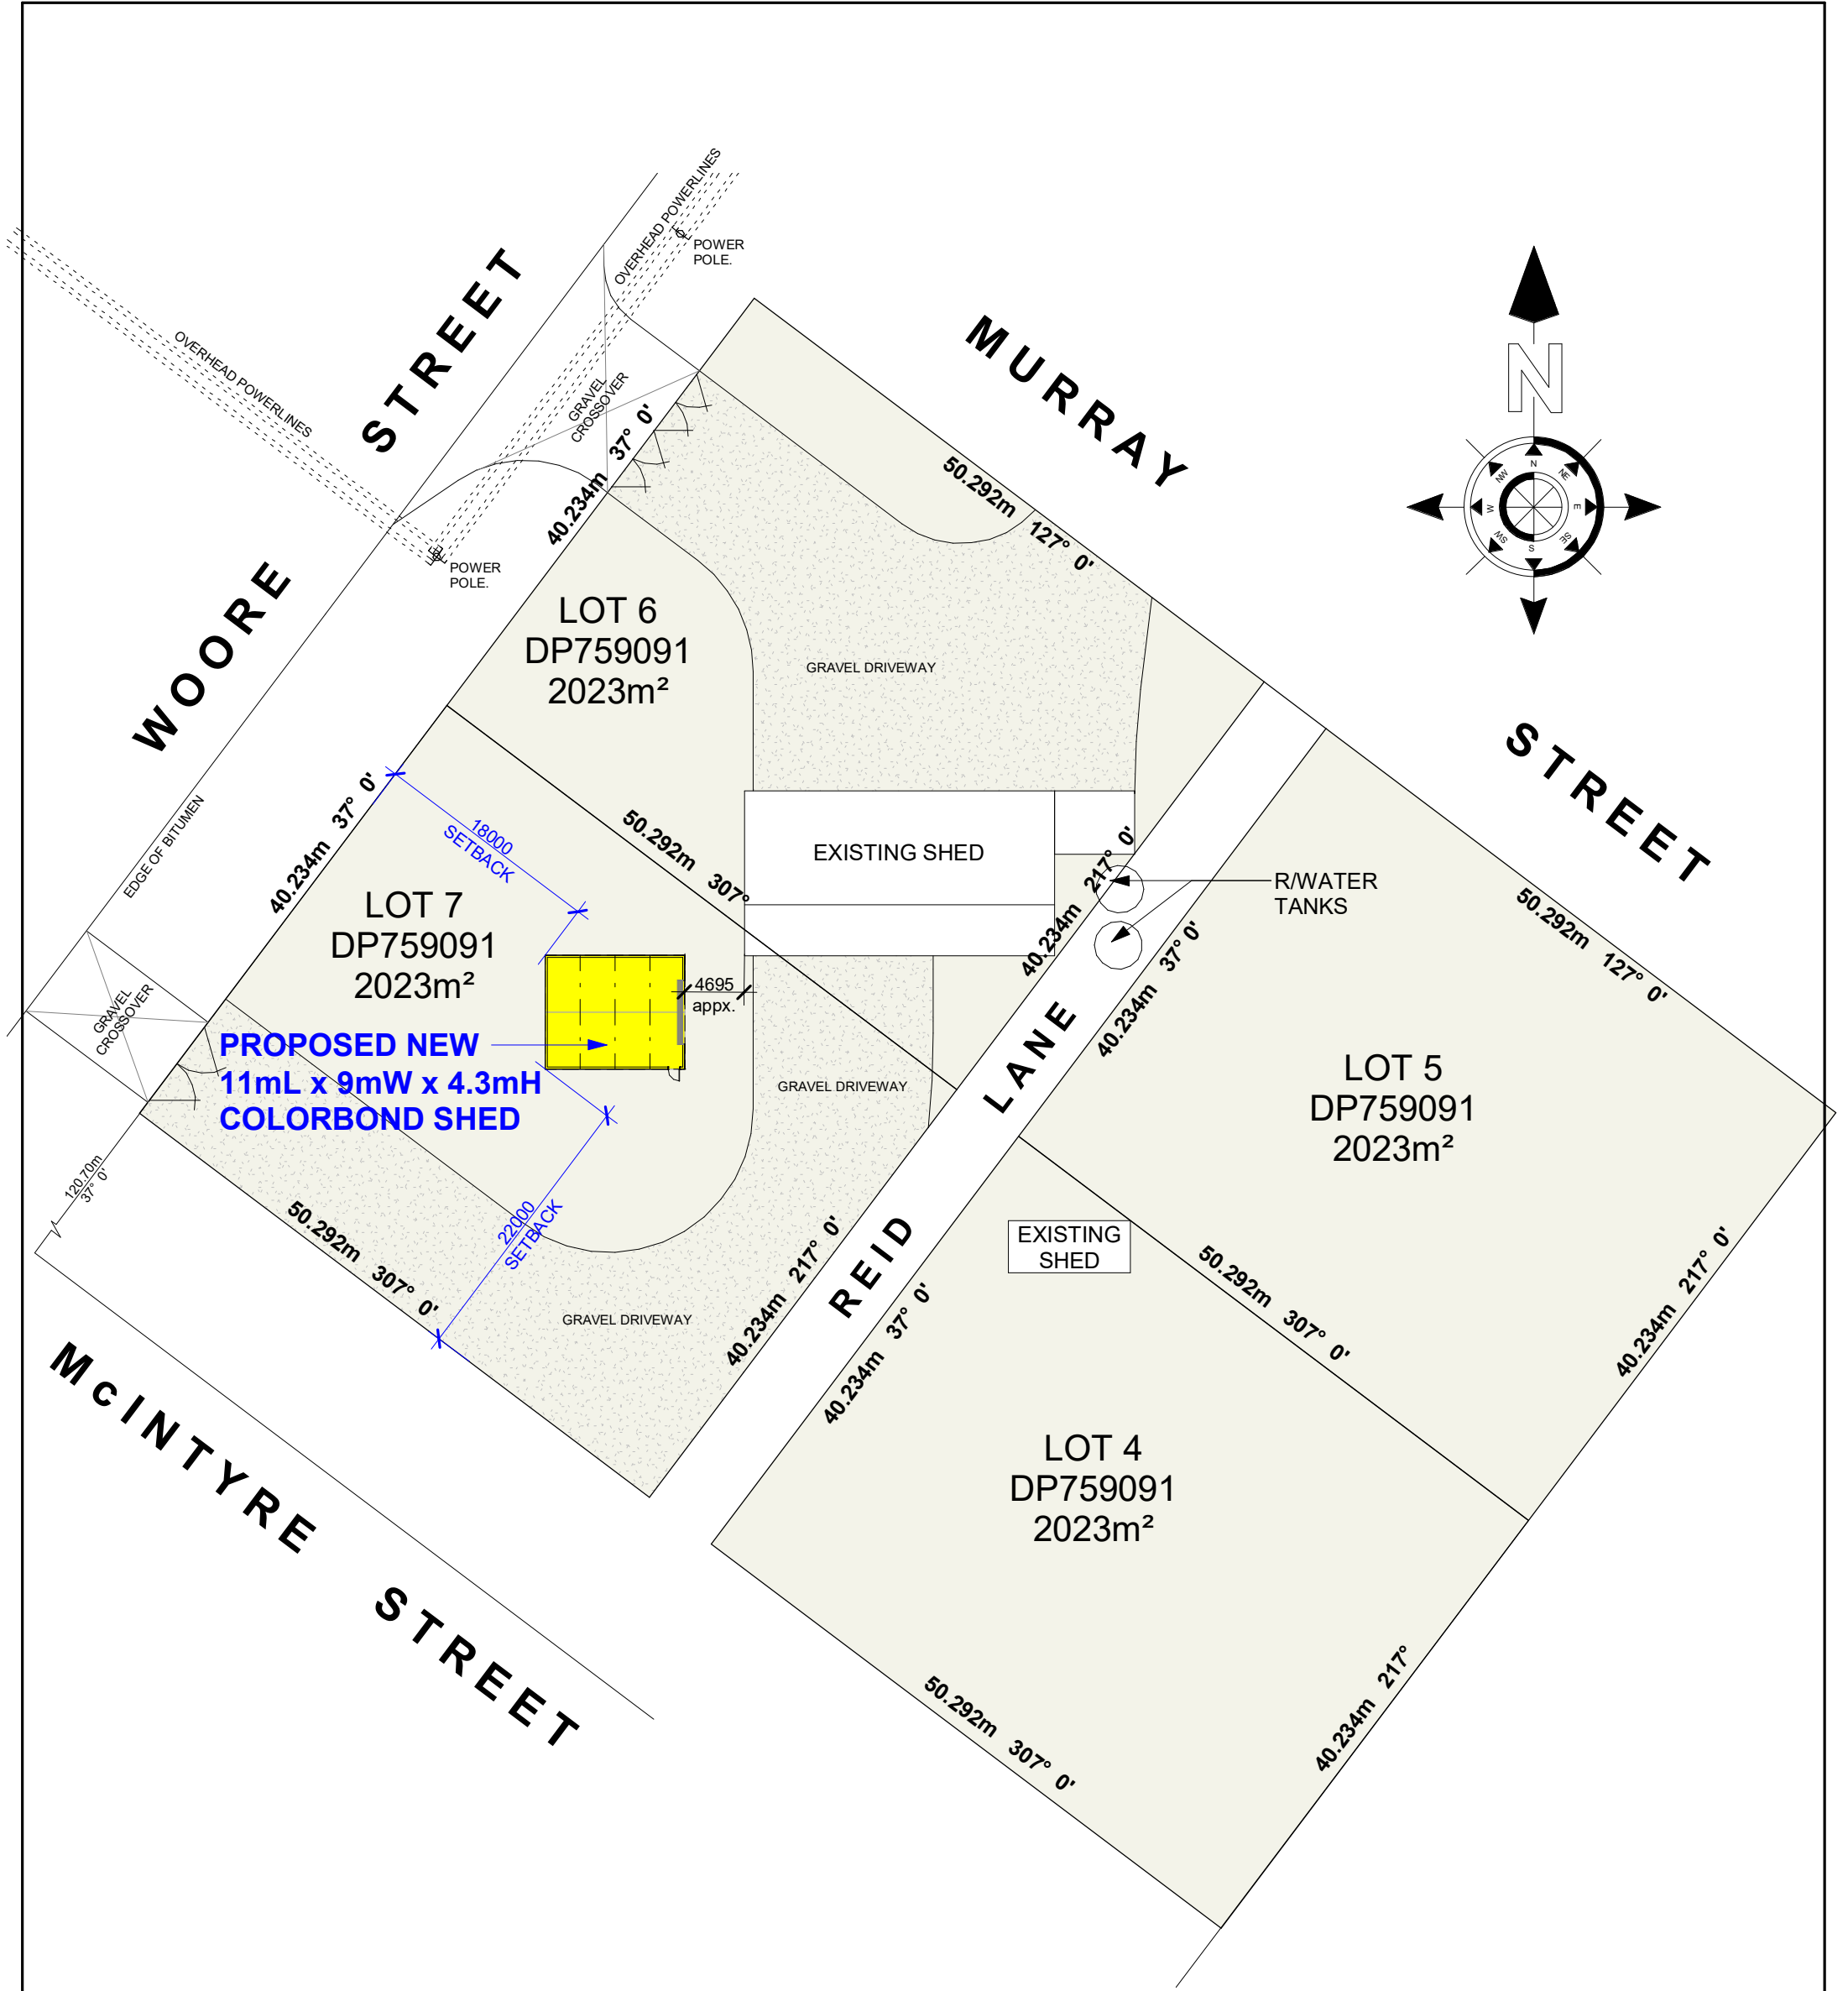

PROPOSED SITE PLAN
1:500

JOB
PROPOSED NEW 11m x 9m x 4.3mH
COLORBOND SHED
LOT 7 DP759091
3 WOORE STREET
WILCANNIA, NSW 2836

CLIENT
NSW NATIONAL PARKS &
WILDLIFE SERVICES

REV	DATE	BY	AMENDMENTS	CKD

DATE	11/11/21	DRAWN	T.P.
SCALE	1 : 500	CHECKED	G.H.
DETAIL	PROPOSED SITE PLAN		
JOB No.	21-253	A3	SHEET No. 3 of 5



I INTREND DESIGN
D & DRAFTING PTY LTD
ABN 57 633 884 616

P. 03 5024 2806 | M. 0407 559 306 | E. intrend@bigpond.net.au
A. SUITES 2&3/6 ILEX STREET | RED CLIFFS VIC 3496

REGISTERED
Building Practitioner

GREGORY J HAMILTON DP-AD 222

AREAS	
SHED	99.0m ²

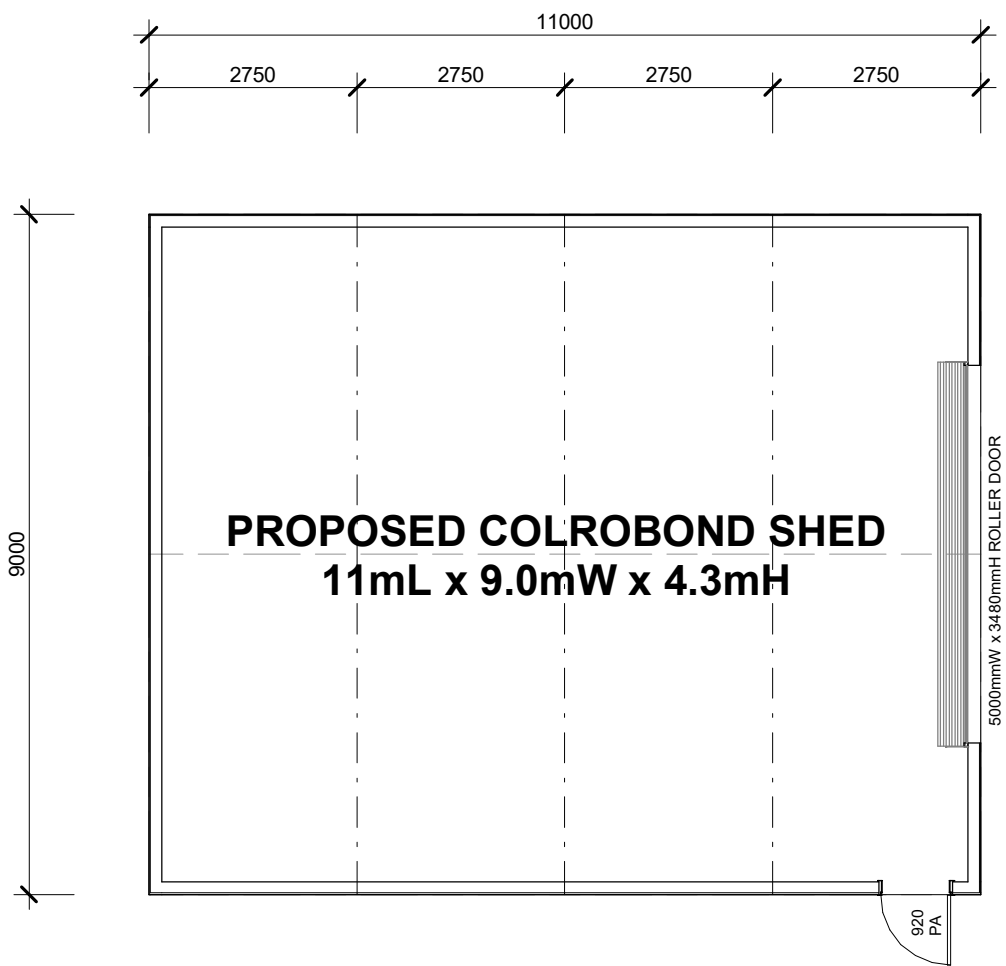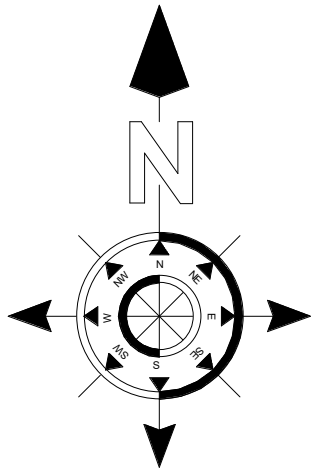

PROPOSED FLOOR PLAN
1:100

JOB
PROPOSED NEW 11m x 9m x 4.3mH
COLORBOND SHED
LOT 7 DP759091
3 WOORE STREET
WILCANNIA, NSW 2836

CLIENT
NSW NATIONAL PARKS &
WILDLIFE SERVICES

REV	DATE	BY	AMENDMENTS	CKD

DATE	11/11/21	DRAWN	T.P.
SCALE	1 : 100	CHECKED	G.H.
DETAIL PROPOSED FLOOR PLAN			
JOB No.	21-253	A3	SHEET No. 4 of 5

I
D

INTREND DESIGN
& DRAFTING PTY LTD
ABN 57 633 884 616

P. 03 5024 2806 | M. 0407 559 306 | E. intrend@bigpond.net.au
A. SUITES 28&3/6 ILEX STREET | RED CLIFFS VIC 3496

 **REGISTERED**
Building Practitioner

GREGORY J HAMILTON DP-AD 222



1:100

CORRUGATED IRON ROOF CLADDING. (TYP).
COLOUR - PALE EUCALYPT.

TYPICAL RIDGE CAPPING.
COLOUR - PALE EUCALYPT.

TYPICAL QUAD GUTTER.
COLOUR - PALE EUCALYPT.



1:100

TYPICAL QUAD GUTTER.—
COLOUR - PALE EUCALYPT.

TYPICAL RIDGE CAPPING. —
COLOUR - PALE EUCALYPT.

CORRUGATED IRON ROOF CLADDING. (TYP).
COLOUR - PALE EUCALYPT.



1:100

CORRUGATED IRON ROOF CLADDING. (TYP)
COLOUR - PALE EUCALYPT.

TYPICAL RIDGE CAPPING.
COLOUR - PALE EUCALYPT.



1:100

JOB PROPOSED NEW 11m x 9m x 4.3mH COLORBOND SHED LOT 7 DP759091 3 WOORE STREET WILCANNIA, NSW 2836	CLIENT NSW NATIONAL PARKS & WILDLIFE SERVICES	REV	DATE	BY	AMENDMENTS	CKD	DATE	11/11/21	DRAWN	T.P.		
								SCALE	1 : 100	CHECKED	G.H.	
								DETAIL:PROPOSED ELEVATIONS				
COPYRIGHT 2021						JOB No. 21-253		A3	SHEET No. 5 of 5			
I INTREND DESIGN D & DRAFTING PTY LTD ABN 57 633 884 616 P. 03 5024 2806 M. 0407 559 306 E. intrend@bigpond.net.au A. SUITES 2&3/6 ILEX STREET RED CLIFFS VIC 3496 REGISTERED Building Practitioner GREGORY J HAMILTON DP-AD 222												