


Central Darling Shire Council

Approved by Council 14 September 2021

General Manager

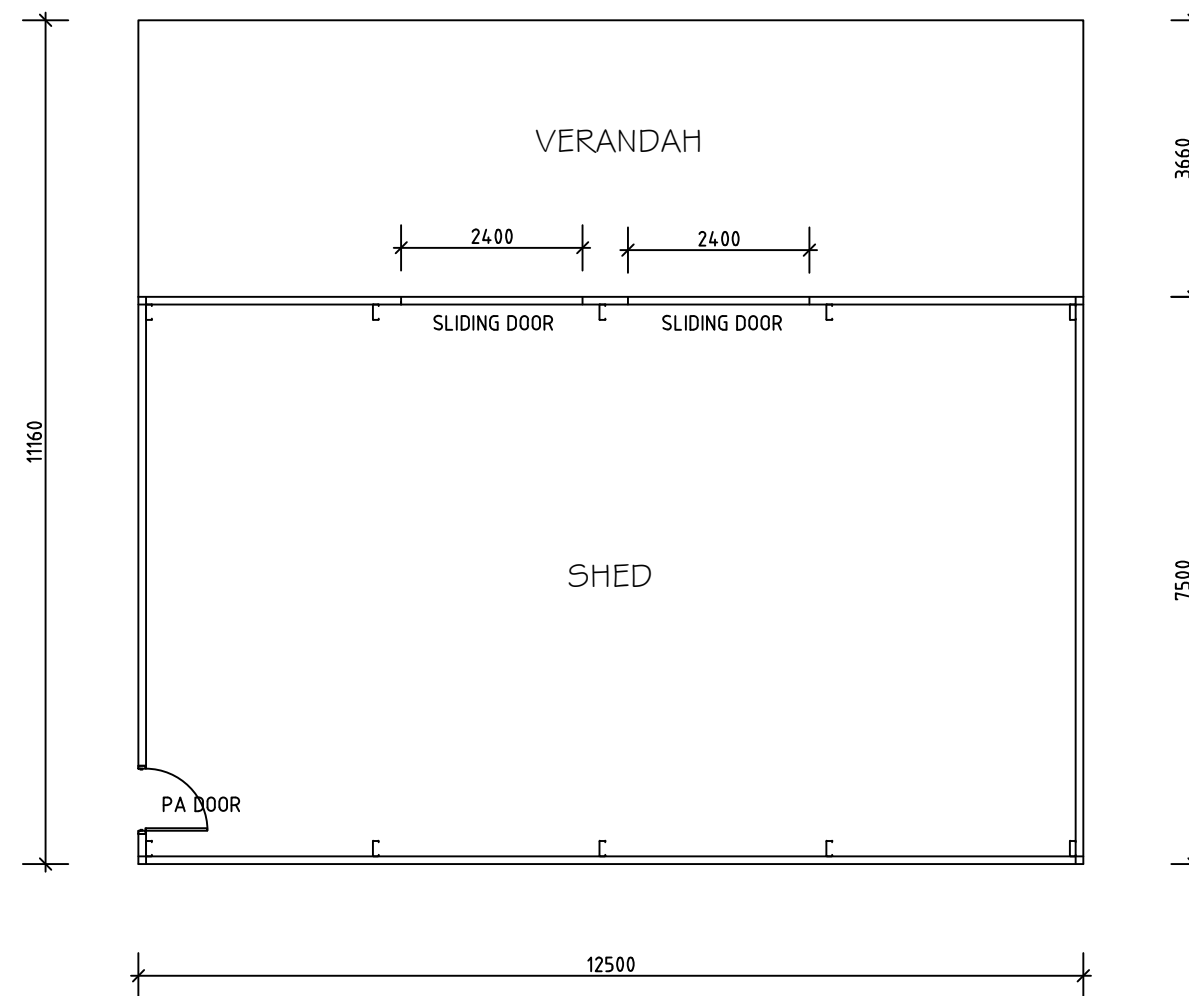

FLOOR PLAN - J FORNER  
LOT 2876 in DP765037  
POONCARIE RD MENINDEE



peter.oldsen@outlook.com  
0418808093

DRAWN : P OLDSEN

SCALE 1 : 100 @A3

DATE : 08/08/2021

DRAWING No 222021 A2