


DRAFT ONLY - NOT TO BE CONSTRUCTED



LOCALITY PLAN.

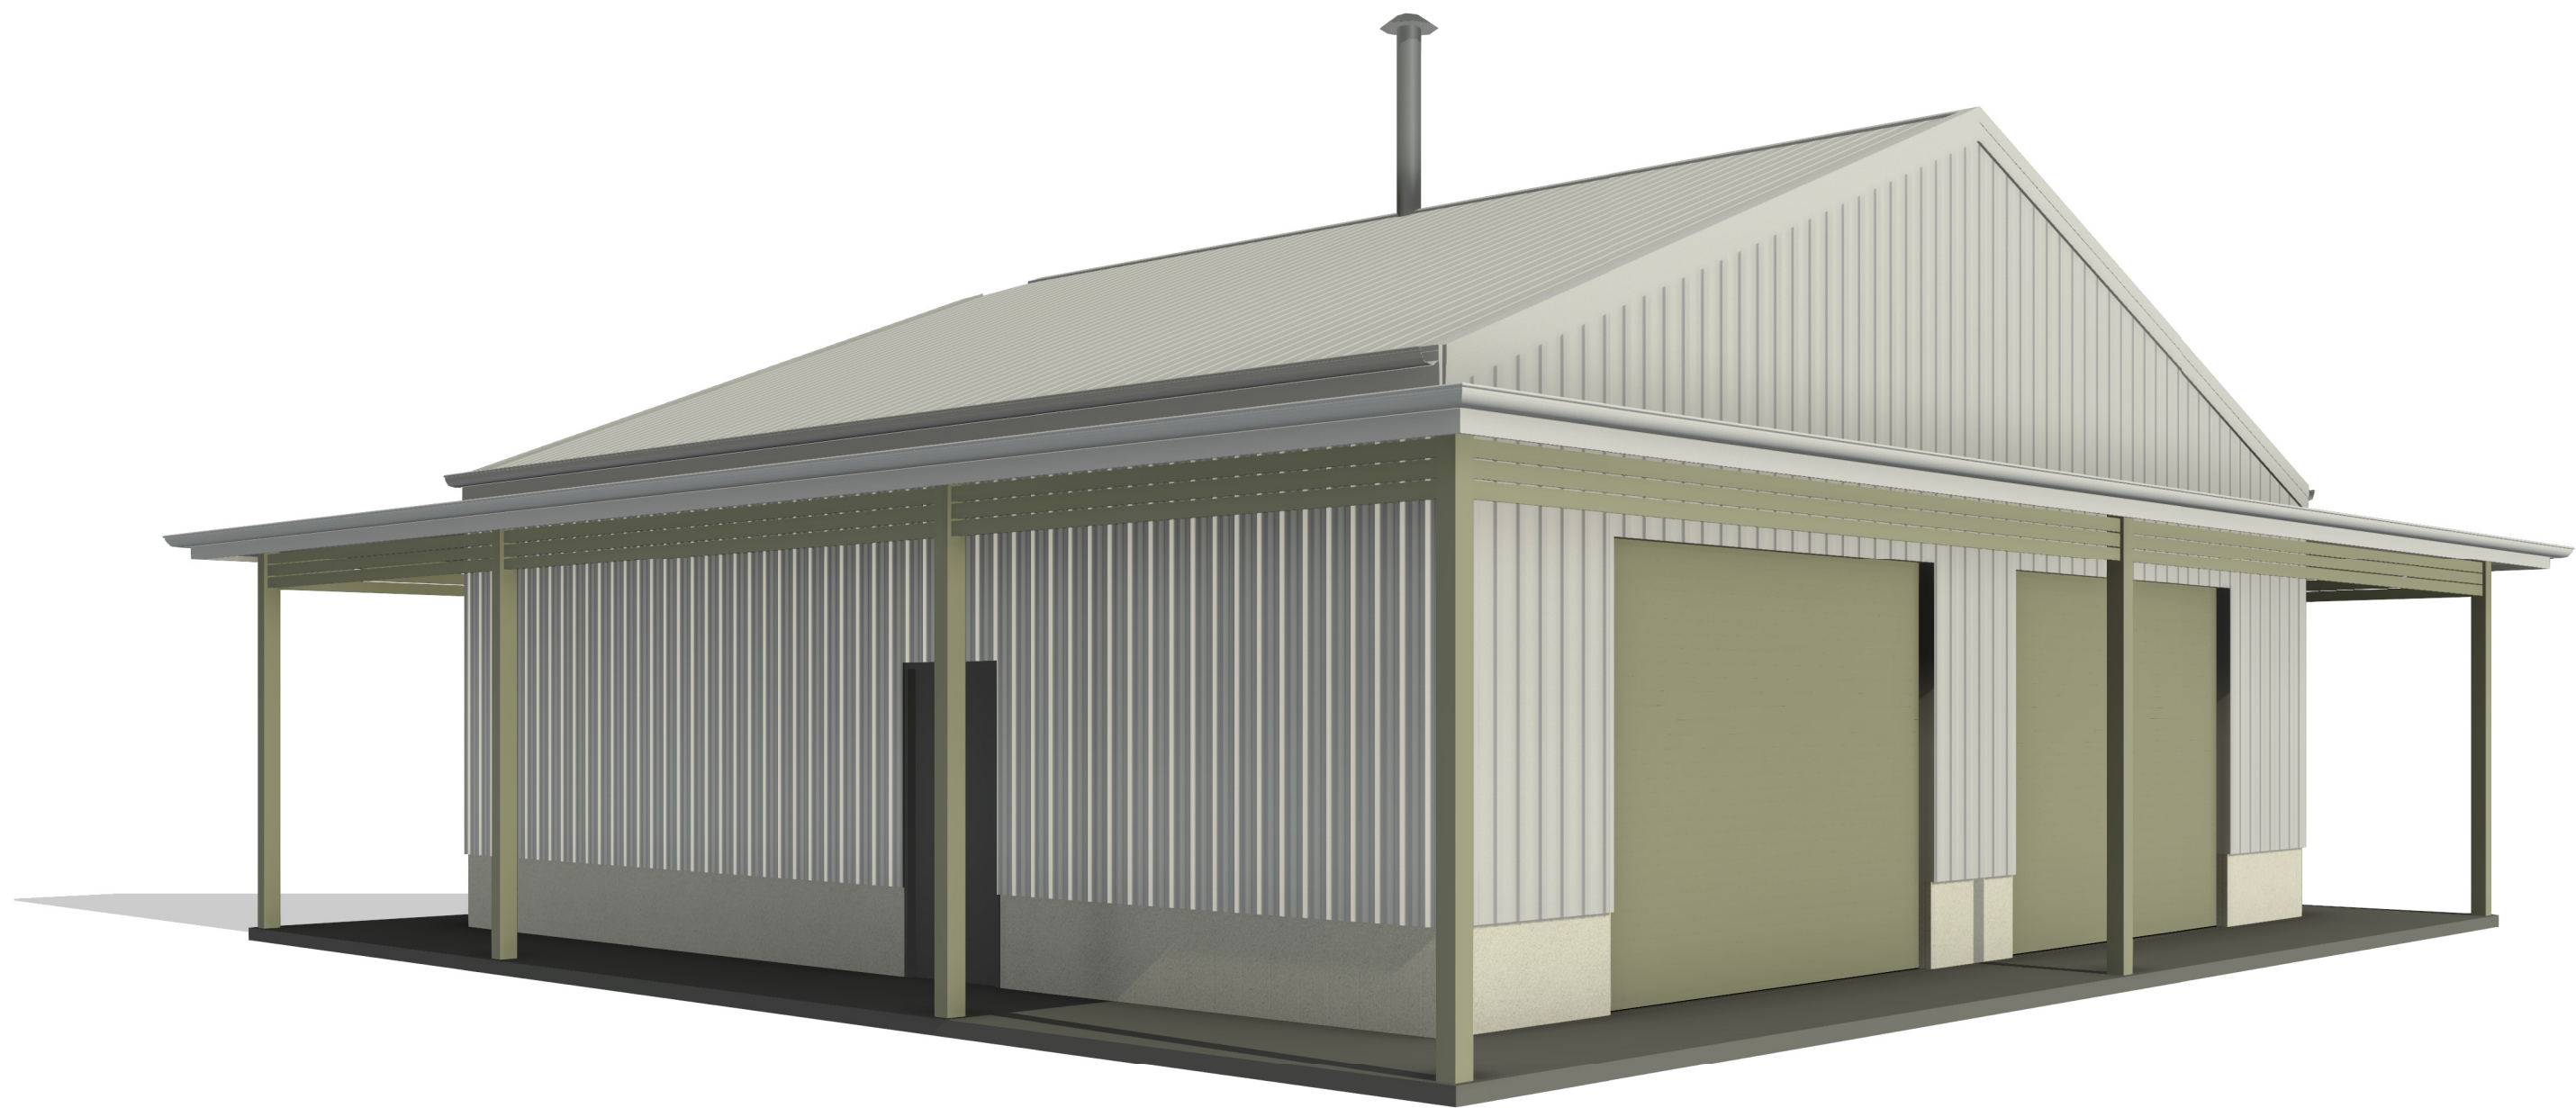

menindee aerodrome road, menindee lot 7330, dp1195006

DRAWING SCHEDULE.

A 00	COVER SHEET	REV C	DATED 22.02.2022
A 01	EXISTING SITE PLAN	REV C	DATED 22.02.2022
A 02	SITE PLAN	REV C	DATED 22.02.2022
A 03	OVERALL SITE PLAN	REV C	DATED 22.02.2022
A 04	PROPOSED FLOOR PLAN	REV C	DATED 22.02.2022
A 05	ELEVATIONS	REV C	DATED 22.02.2022

PROJECT DESCRIPTION.

For the purpose of the Building Code of Australia, Vol. 1, 2019, the development may be described as follows:

classification - BCA 'part A6'
The building has been classified as a 'Class 10a' building - non-habitable

rise in stories - BCA 'part C1.2'
The building has a rise in stories of one.

effective height - BCA 'schedule 3 definitions'
The building has an effective height of zero, ie less than 25.0m.

type of construction required - BCA 'part A6, part C1.1 - table C1.1'
Class 10a building - Type 'C' construction. The building has been deemed 'unconditioned'.

climate zone - BCA 'schedule 3 definitions'
The building is located within climate zone 4.

GENERAL NOTES.

In addition to the National Construction Code series, Building Code of Australia Vol. 1, 2019, the Plumbing Code of Australia, 2019 & the building regulations applicable to the state of New South Wales, the following applicable Australian Standards & codes of practice are to be adhered to through the documentation & construction works;

- AS1668 – Mechanical ventilation & air conditioning in Buildings
- AS3000 – Electrical installations; buildings, structures & premises (known as the saa wiring rules)
- AS1428.1 – General requirements for access – buildings
- AS1680.0 – Interior lighting - safe movement

These drawings shall be read in conjunction with all architectural & other consultants drawings & specifications & with such other written instructions as may be issued during the course of the contract. All discrepancies shall be referred to 'Barnson Pty Ltd' for a decision before proceeding with the work.

All dimensions are in millimetres unless stated otherwise & levels are expressed in metres. Figured dimensions are to be taken in preference to scaled dimensions unless otherwise stated. All dimensions are nominal, and those relevant to setting out & off-site work shall be verified by the contractor before construction & fabrication.

ISSUED FOR DA DRAFT

BARNSON PTY LTD

address. Unit 1, 36 Darling Street
Dubbo NSW 2830
phone. 1300 BARNSON (1300 227 676)
email. generalenquiry@barnson.com.au
web. barnson.com.au

THIS DRAWING IS TO BE READ IN CONJUNCTION WITH GENERAL BUILDING DRAWINGS, SPECIFICATIONS & OTHER CONSULTANTS DRAWINGS APPLICABLE TO THIS PROJECT. ALL DIMENSIONS IN MILLIMETRES. DO NOT SCALE. DIMENSIONS TO BE CHECKED ON SITE BEFORE COMMENCEMENT OF WORK. REPORT DISCREPANCIES TO BARNSON PTY LTD. NO PART OF THIS DRAWING MAY BE REPRODUCED IN ANY WAY WITHOUT THE WRITTEN PERMISSION OF BARNSON PTY LTD.

Rev.	Date.	Amendment.
A	26.10.2022	PRELIMINARY
C	22.02.2022	ISSUED FOR DRAFT DA

Project.
MENINDEE LAKE CAMP KITCHEN

Site Address.
MENINDEE ROAD, MENINDEE, NSW, 2879

Client.
DEPT OF PUBLIC WORK AND SERVICES

Drawing Title.
COVER SHEET

Scale. **As indicated @ A1** Drawn. **CM**

Sheet. **01 of 06** Checked.

Project No. **040073** Revision. **C**

Drawing No.

040073-
A00



EXISTING SITE LEGEND

- existing major contours
- existing minor contours
- existing buildings & structures
- existing driveways
- overhead electrical lines
- underground water lines
- existing fence line

ISSUED FOR DA DRAFT

BARNSON PTY LTD

address. Unit 1, 36 Darling Street
Dubbo NSW 2830
phone. 1300 BARNSON (1300 227 676)
email. generalenquiry@barnson.com.au
web. barnson.com.au

THIS DRAWING IS TO BE READ IN CONJUNCTION WITH GENERAL BUILDING DRAWINGS, SPECIFICATIONS & OTHER CONSULTANTS DRAWINGS APPLICABLE TO THIS PROJECT. ALL DIMENSIONS IN MILLIMETRES. DO NOT SCALE. DIMENSIONS TO BE CHECKED ON SITE BEFORE COMMENCEMENT OF WORK. REPORT DISCREPANCIES TO BARNSON PTY LTD. NO PART OF THIS DRAWING MAY BE REPRODUCED IN ANY WAY WITHOUT THE WRITTEN PERMISSION OF BARNSON PTY LTD.

Rev.	Date	Amendment
A	26.10.2022	PRELIMINARY
B	22.02.2023	CLIENT AMENDMENTS
C	22.02.2022	ISSUED FOR DRAFT DA

Project. MENINDEE LAKE CAMP KITCHEN

Site Address. MENINDEE ROAD, MENINDEE, NSW, 2879

Client. DEPT OF PUBLIC WORK AND SERVICES

Drawing Title. EXISTING SITE PLAN

Scale. As indicated @ A1
Sheet. 02 of 06

Project No. 040073

Drawn.
Checked.

Revision.

Drawing No.

040073-
A01



03

SITE LAYOUT

Scale 1 : 150 @ A1

0 1500 3000 6000 15000

NOTE: refuse bins provided by park

SITE NOTES.

GENERAL

This plan is prepared from a combination of field survey & existing records for the purpose of designing new constructions on the land & should not be used for any other purpose. The title boundaries as shown hereon were not marked at the time of survey & have been determined by plan dimensions only & not by field survey.

Services shown hereon have been located where possible by field survey. If not able to be so located services have been plotted from the records of relevant authorities where available & have been noted accordingly on this plan. Where such records either do not exist or are inadequate a notation has been made hereon.

Contractors must verify all dimensions & existing levels on site prior to commencement of work.

Prior to any demolition, excavation or construction on the site, the relevant authority should be contacted for possible location of further underground services & detailed locations of all services, including:

- notify a.G.L.
- obtain telstra's "duty of care" document regarding working in the vicinity of telstra plant.
- verify co-axial/optic fibre cable location

Subsequent registered or other surveys in this area may affect the boundary definition shown on this plan. Any differences so caused to the boundary definition shown on this plan are beyond the control of Barnson Pty Ltd who can accept no responsibility for such differences.

All work to be undertaken in accordance with the details shown on the drawings, the specifications & the directions of the superintendent. Contractors must verify all dimensions & existing levels on site prior to commencement of work.

Where new works about existing the contractor shall ensure that a smooth even profile free from abrupt changes is obtained.

The contractor shall arrange all survey setout to be carried out by a registered surveyor.

DRAINAGE

Stormwater shall be prevented from entering doorways & other openings in buildings. Where these are lower than adjacent ground surfaces, grated drains shall be designed & placed across ramps or entrances to intercept any flow, which would otherwise drain into the building in accordance with AS/NZS 3500.3, P5.3.1.4 - Stormwater drainage

Site drainage is to be constructed according to AS/NZS 3500.3 - Stormwater drainage.

The contractor shall provide all temporary diversion drains & mounds to ensure that at all time exposed surfaces are free draining & where necessary excavate sumps & provide pumping equipment to drain exposed areas.

ISSUED FOR DA DRAFT

BARNSON PTY LTD

address. Unit 1, 36 Darling Street
Dubbo NSW 2830
phone. 1300 BARNSON (1300 227 676)
email. generalenquiry@barnson.com.au
web. barnson.com.au

THIS DRAWING IS TO BE READ IN CONJUNCTION WITH GENERAL BUILDING DRAWINGS, SPECIFICATIONS & OTHER CONSULTANTS DRAWINGS APPLICABLE TO THIS PROJECT. ALL DIMENSIONS IN MILLIMETRES. DO NOT SCALE. DIMENSIONS TO BE CHECKED ON SITE BEFORE COMMENCEMENT OF WORK. REPORT DISCREPANCIES TO BARNSON PTY LTD. NO PART OF THIS DRAWING MAY BE REPRODUCED IN ANY WAY WITHOUT THE WRITTEN PERMISSION OF BARNSON PTY LTD.

Rev.	Date	Amendment
A	26.10.2022	PRELIMINARY
B	22.02.2023	CLIENT AMENDMENTS
C	22.02.2022	ISSUED FOR DRAFT DA

Project.
MENINDEE LAKE CAMP KITCHEN

Site Address.
MENINDEE ROAD, MENINDEE, NSW, 2879

Client.
DEPT OF PUBLIC WORK AND SERVICES

Drawing Title.
SITE PLAN

Scale. As indicated @ A1

Sheet. 03 of 06

Project No. 040073

Drawn.

Checked.

Revision.

Drawing No.

040073-
A02



BARNSON PTY LTD

address. Unit 1, 36 Darling Street
Dubbo NSW 2830
phone. 1300 BARNSON (1300 227 676)
email. generalenquiry@barnson.com.au
web. barnson.com.au

THIS DRAWING IS TO BE READ IN CONJUNCTION WITH GENERAL BUILDING DRAWINGS, SPECIFICATIONS & OTHER CONSULTANTS DRAWINGS APPLICABLE TO THIS PROJECT. ALL DIMENSIONS IN MILLIMETRES. DO NOT SCALE. DIMENSIONS TO BE CHECKED ON SITE BEFORE COMMENCEMENT OF WORK. REPORT DISCREPANCIES TO BARNSON PTY LTD. NO PART OF THIS DRAWING MAY BE REPRODUCED IN ANY WAY WITHOUT THE WRITTEN PERMISSION OF BARNSON PTY LTD.

Rev.	Date	Amendment
A	26.10.2022	PRELIMINARY
B	22.02.2023	CLIENT AMENDMENTS
C	22.02.2022	ISSUED FOR DRAFT DA

Project.
MENINDEE LAKE CAMP KITCHEN

Site Address.
MENINDEE ROAD, MENINDEE, NSW, 2879

Client.
DEPT OF PUBLIC WORK AND SERVICES

Drawing Title.
OVERALL SITE PLAN

Scale. **As indicated @ A1**
Sheet. **04 of 06**

Project No. **040073**



Drawn.
Checked.

Revision.


Drawing No.

**040073-
A03**

ISSUED FOR DA DRAFT

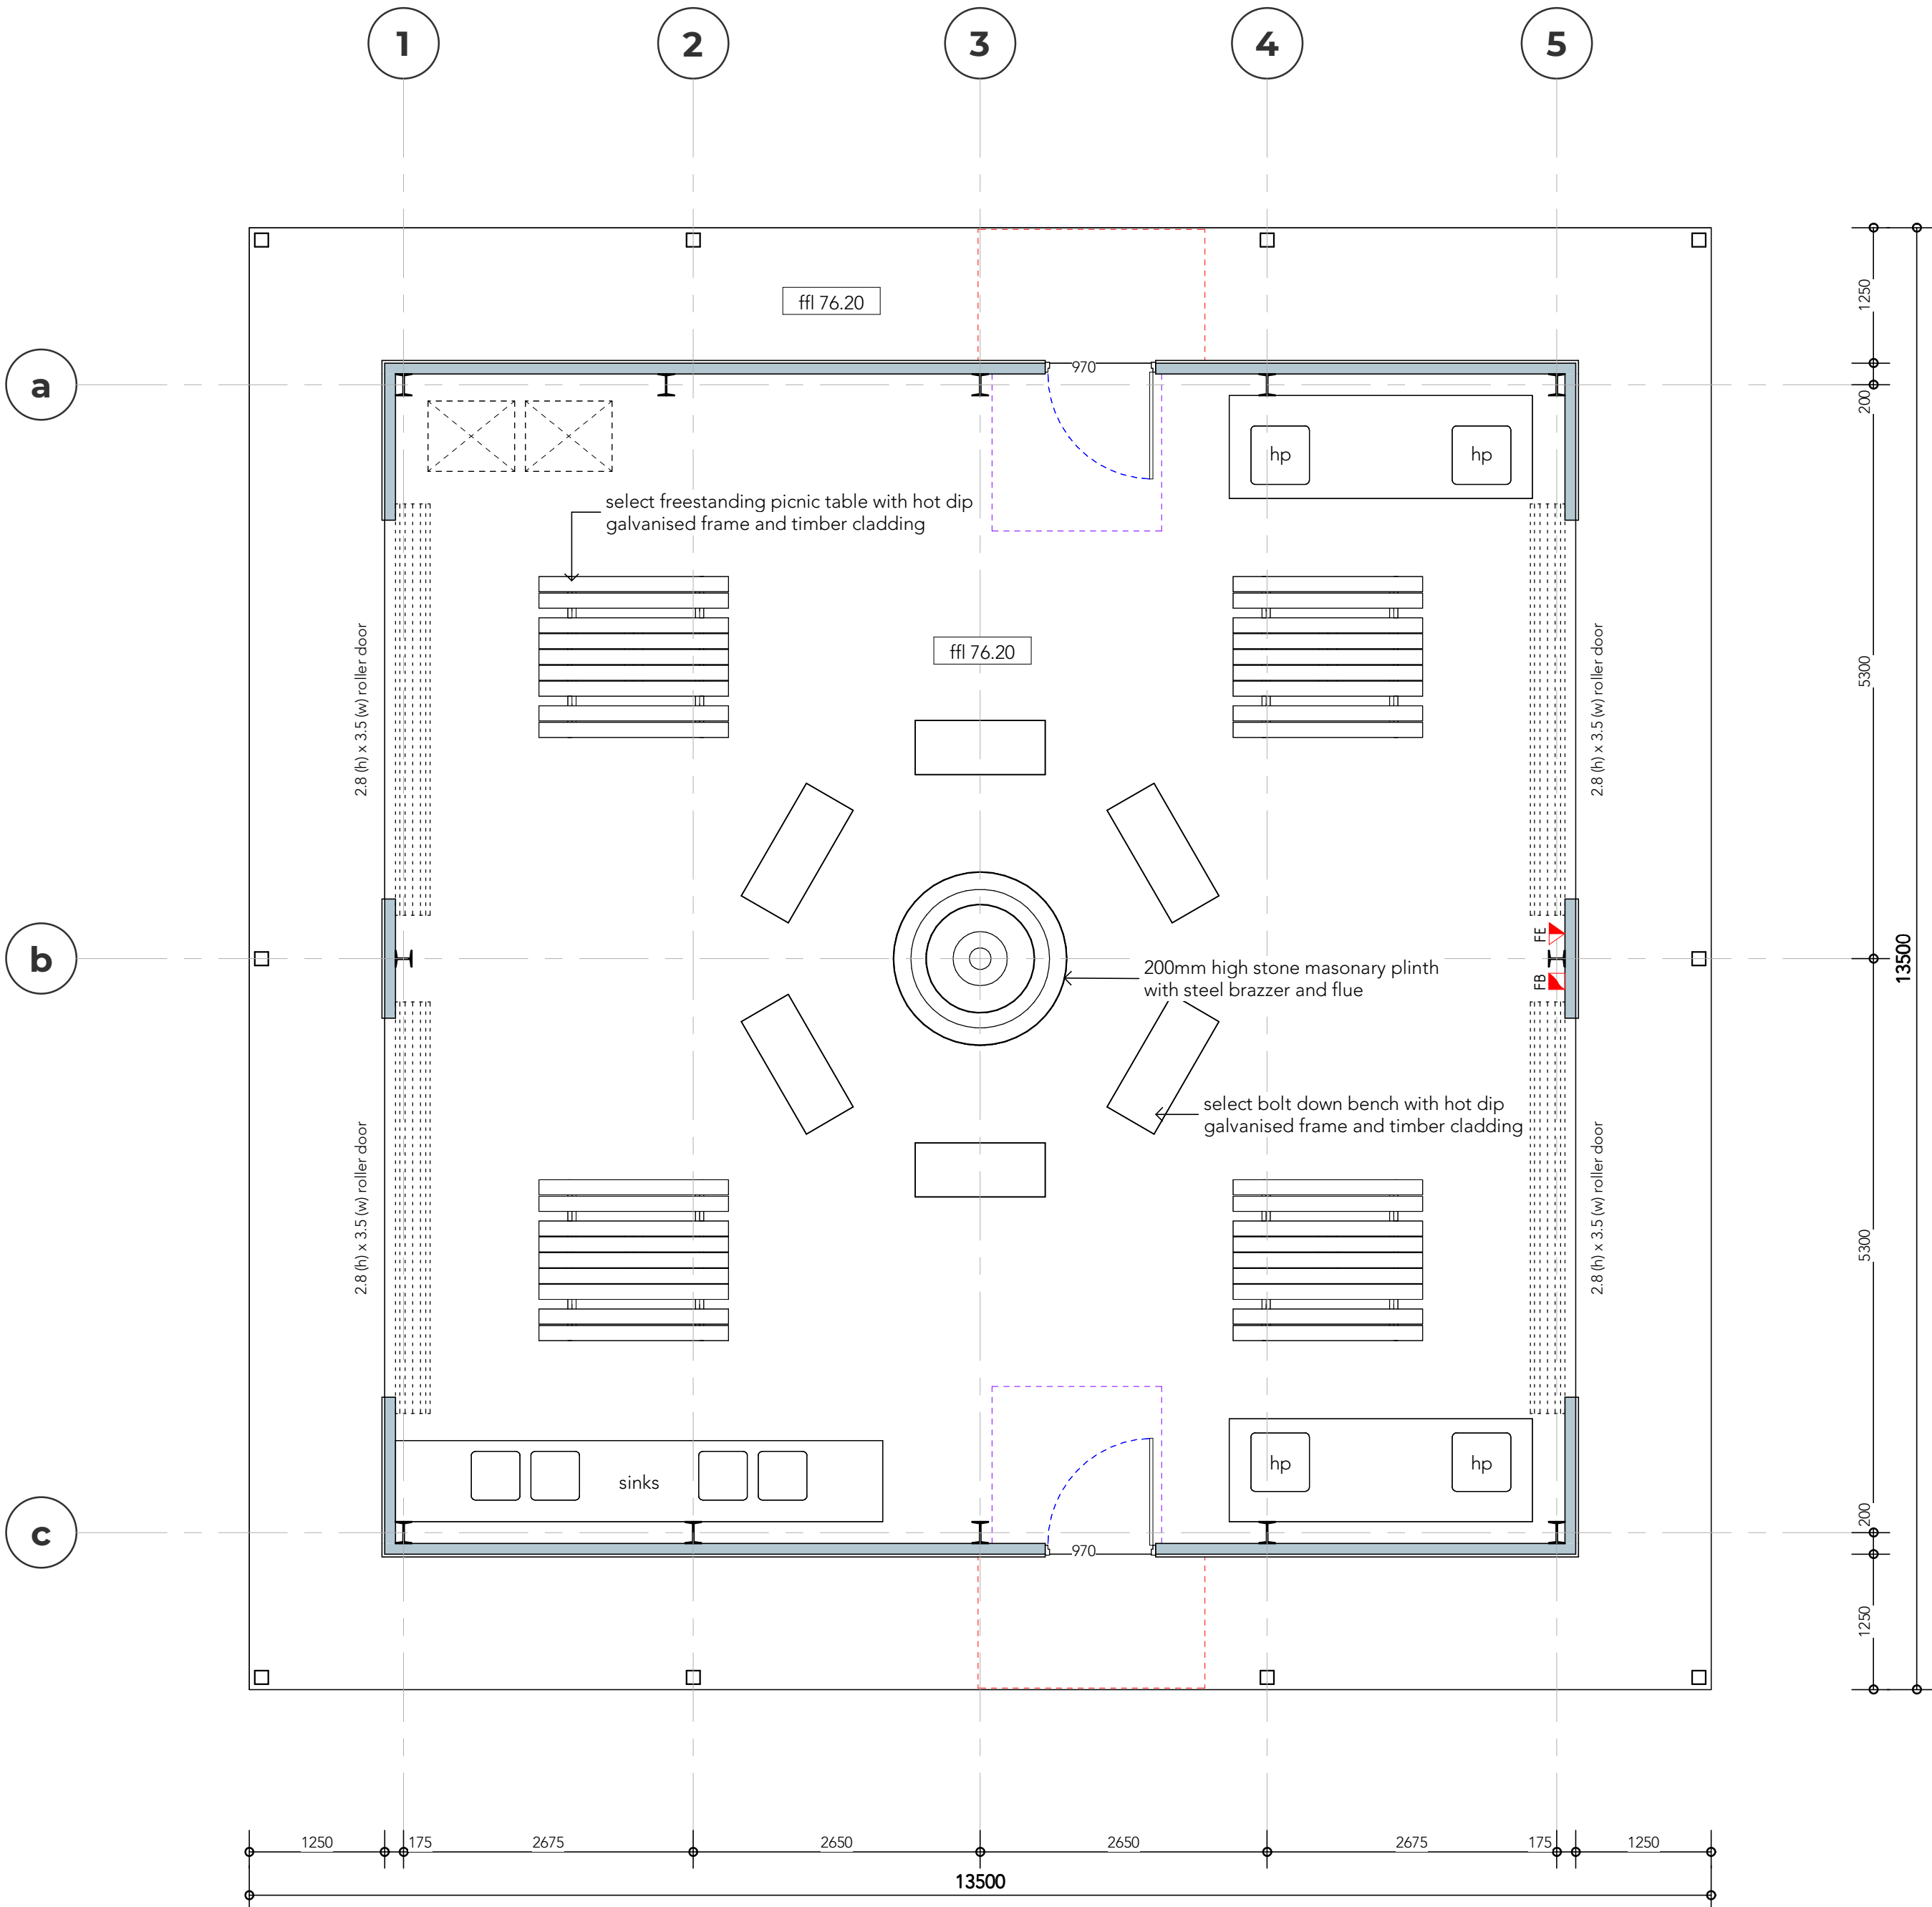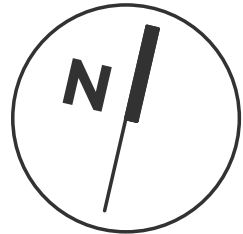

05 FLOOR PLAN - GENERAL ARRANGEMENT

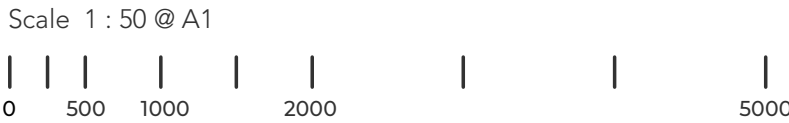

AREA SCHEDULE.

Verandah	61.25 m ²
Camp Kitchen	121.00 m ²
OVERALL TOTAL	182.25 m ²

LEGEND.

- FB fire blanket
- FE fire extinguisher A:B(E) powder type

FIRE NOTES.

fire safety measures

Essential fire safety measures as shown on adjacent plan are as follows:-
Fire extinguisher type powder a:b(e) - 1
Fire blanket - 1

fire services

Portable fire extinguishers & fire blankets to cover class a-e fire risk to be provided in accordance with 'Table E1.6' of the BCA, Vol. 1, 2019, & selected, located & distributed in accordance with sections 1, 2, 3 & 4 of 'AS2444'.

For all portable extinguisher types 'AS2444:2001' allows higher mounting if the unit is likely to be dislodged - refer to the BCA, Vol. 1, 2019 & 'AS2444-2001' for details.

Fire extinguishers & fire blankets shall be clearly identified with the appropriate location sign as per 'AS2444-2001'.

During construction, not less than one fire extinguisher to suit class A, B or C fires is required to be located adjacent to each exit in accordance with the BCA, Vol. 1, Part E1.9.

Automatic shutdown of the air handling system must be provided in accordance with Table E2.2B, of the BCA, Vol 1 - Appendices, on activation of smoke detectors installed complying with Clause 5 of specification E2.2a of the BCA Vol. 1 2019.

fire hazard properties

New floor material & coverings to have a max. Critical radiant flux to comply with 'Table 1' of 'Specification C1.10a' of the BCA, Vol. 1, 2019. Must also have a max. Smoke development rate of 750 percent- minutes as specified in 'Specification C1.10a' of the BCA, Vol. 1, 2019. Specified materials are to be confirmed with manufacturer for compliance in this regard.

New wall & ceiling lining materials are to comply with Table 2 of 'Specification C1.10a' of the BCA, Vol. 1, 2019.

New materials & assemblies other than floor materials, floor coverings & wall & ceiling linings are to comply with the fire hazard properties as specified in 'Part C1.10' of the BCA, Vol. 1, 2019.

ISSUED FOR DA DRAFT

BARNSON PTY LTD

address. Unit 1, 36 Darling Street
Dubbo NSW 2830
phone. 1300 BARNSON (1300 227 676)
email. generalenquiry@barnson.com.au
web. barnson.com.au

THIS DRAWING IS TO BE READ IN CONJUNCTION WITH GENERAL BUILDING DRAWINGS, SPECIFICATIONS & OTHER CONSULTANTS DRAWINGS APPLICABLE TO THIS PROJECT. ALL DIMENSIONS IN MILLIMETRES. DO NOT SCALE. DIMENSIONS TO BE CHECKED ON SITE BEFORE COMMENCEMENT OF WORK. REPORT DISCREPANCIES TO BARNSON PTY LTD. NO PART OF THIS DRAWING MAY BE REPRODUCED IN ANY WAY WITHOUT THE WRITTEN PERMISSION OF BARNSON PTY LTD.

Rev.	Date.	Amendment.
A	26.10.2022	PRELIMINARY
B	22.02.2023	CLIENT AMENDMENTS
C	22.02.2022	ISSUED FOR DRAFT DA

Project.
MENINDEE LAKE CAMP KITCHEN

Site Address.
MENINDEE ROAD, MENINDEE, NSW, 2879

Client.
DEPT OF PUBLIC WORK AND SERVICES

Drawing Title.
PROPOSED FLOOR PLAN

Scale. As indicated @ A1

Sheet. 05 of 06

Project No. 040073


Drawn. CM

Checked.


Revision. C

Drawing No.


040073-
A04

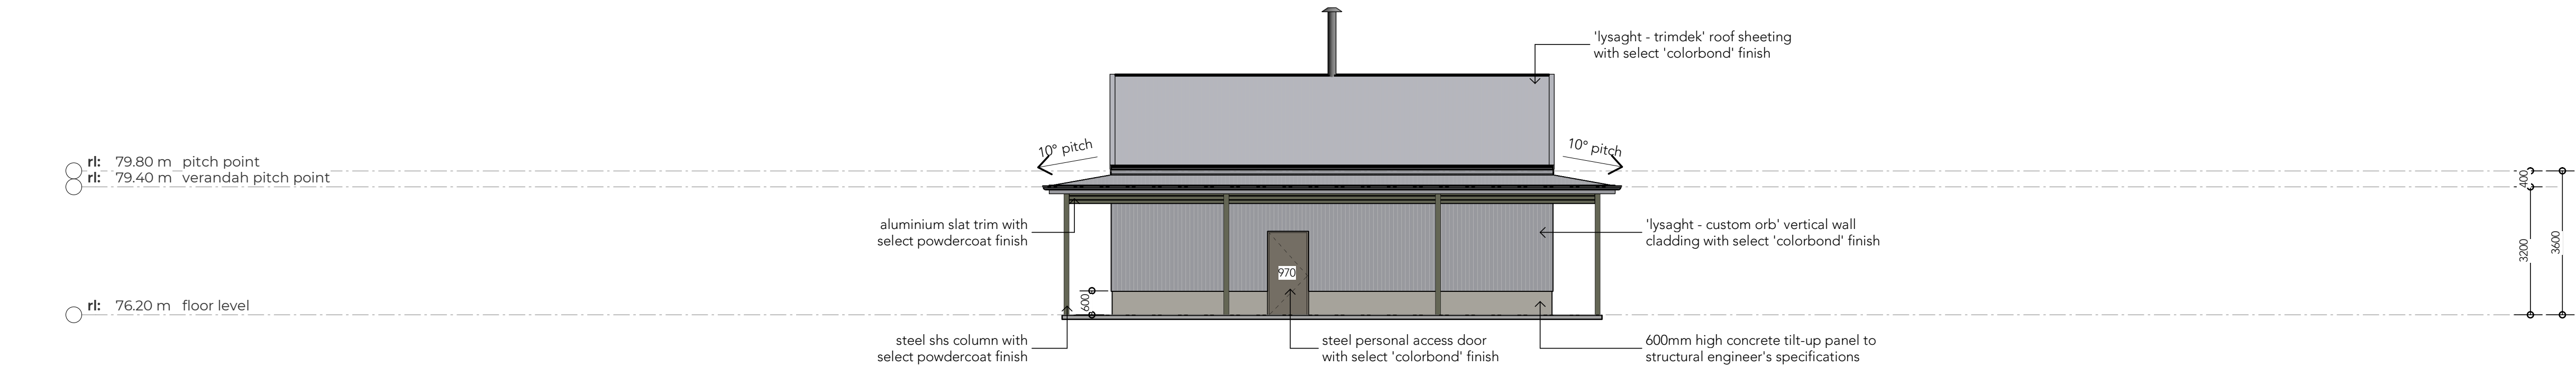


06 ELEVATION. NORTH FACADE
Scale 1 : 100 @ A1

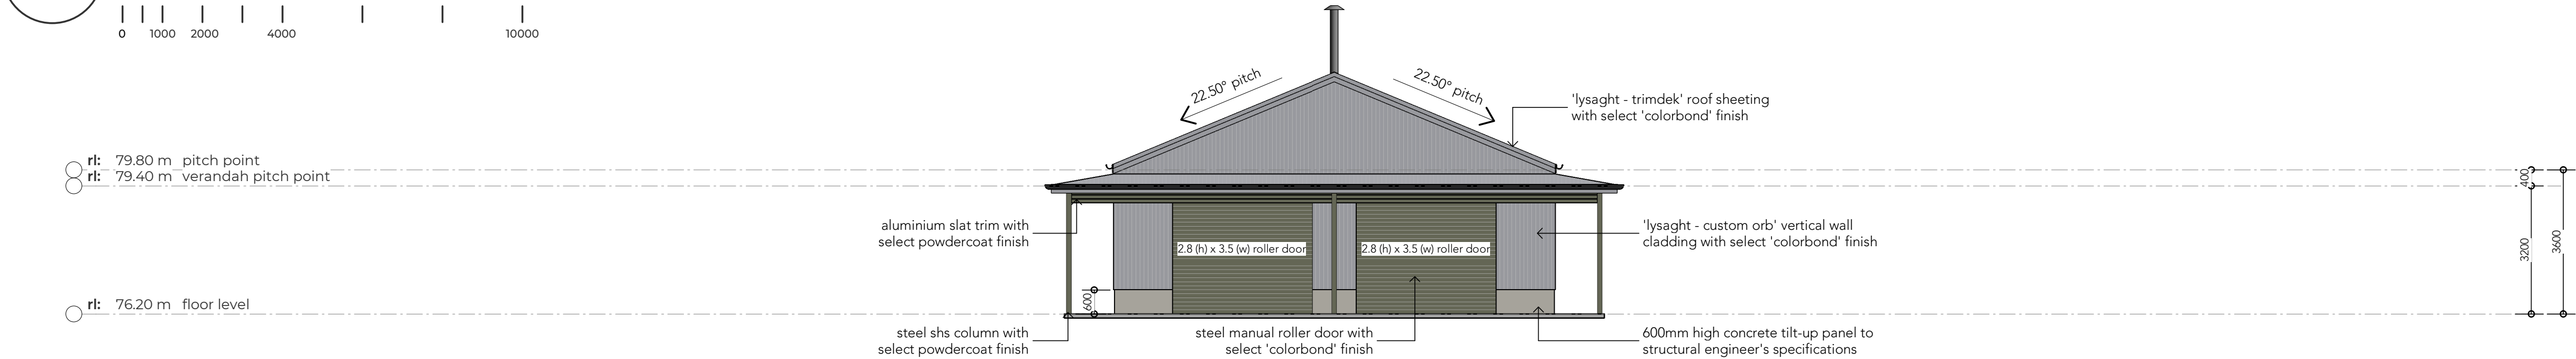

07 ELEVATION. EAST FACADE
Scale 1 : 100 @ A1

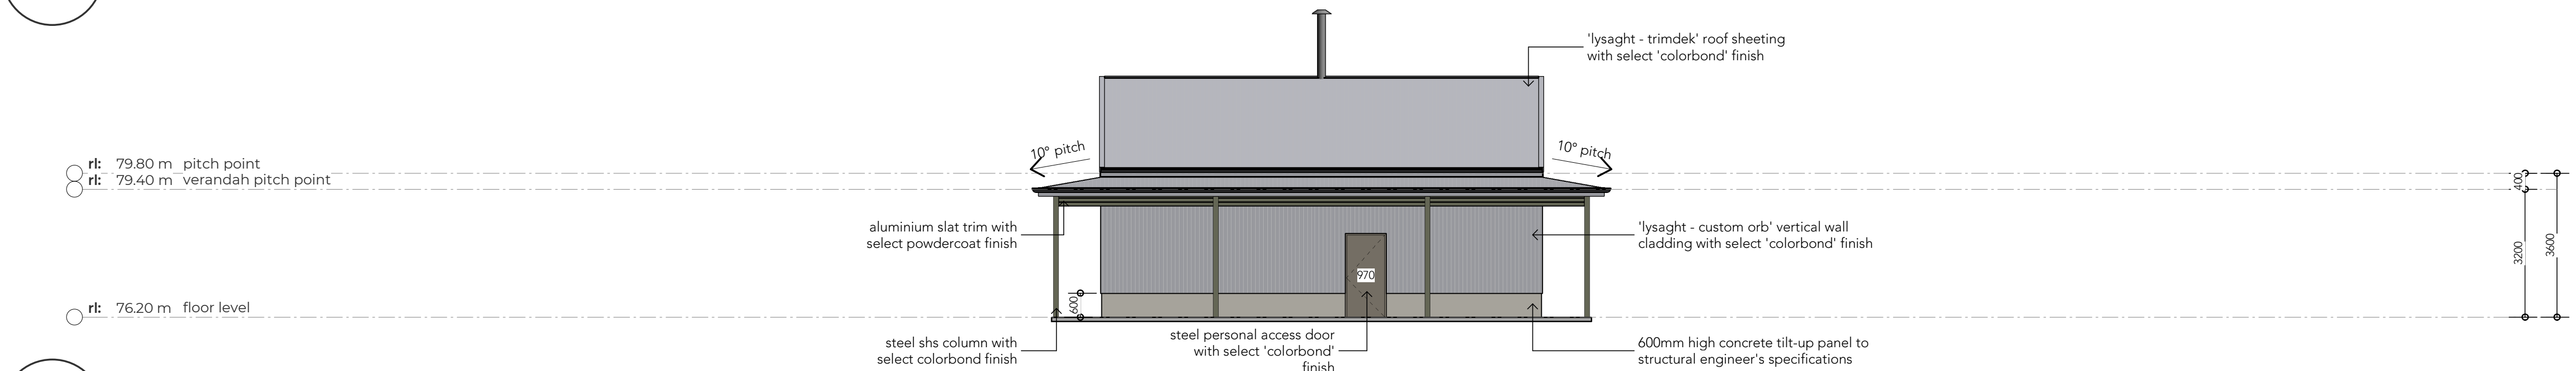

08 ELEVATION. SOUTH FACADE
Scale 1 : 100 @ A1

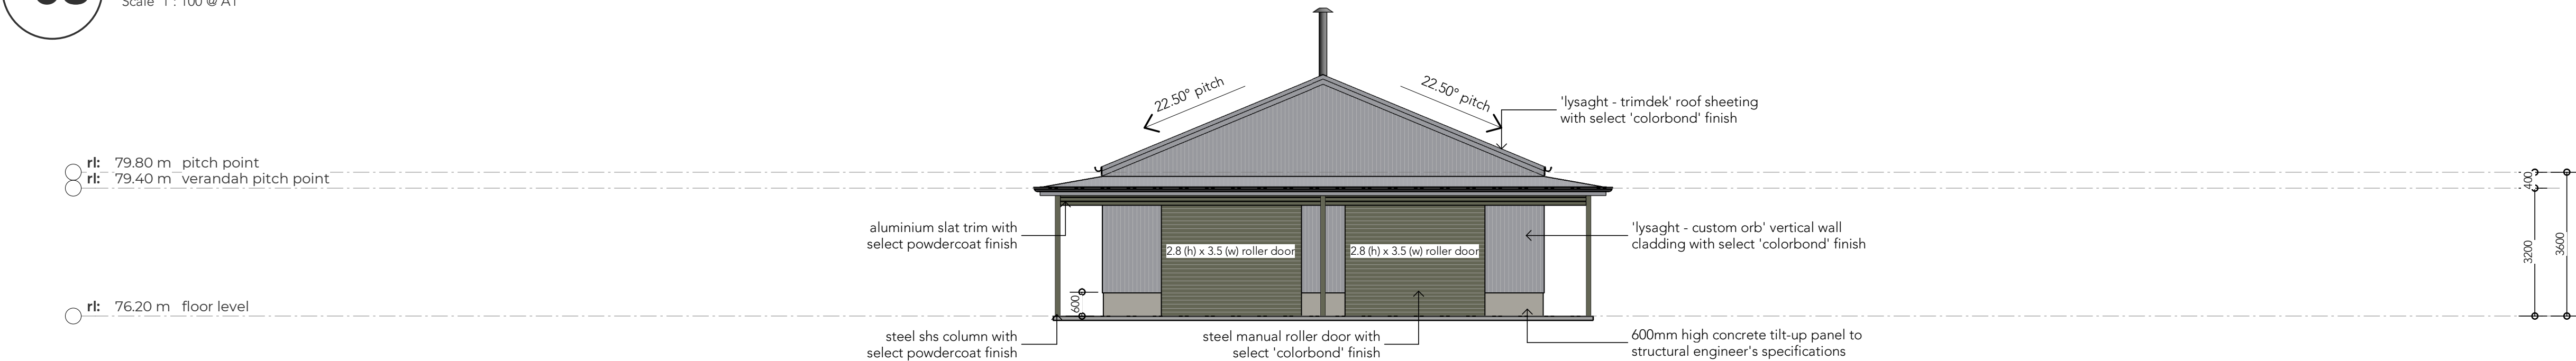

09 ELEVATION. WEST FACADE
Scale 1 : 100 @ A1

LEGEND

ISSUED FOR DA DRAFT

BARNSON PTY LTD

address. Unit 1, 36 Darling Street
Dubbo NSW 2830
phone. 1300 BARNSON (1300 227 676)
email. generalenquiry@barnson.com.au
web. barnson.com.au

THIS DRAWING IS TO BE READ IN CONJUNCTION WITH GENERAL BUILDING DRAWINGS, SPECIFICATIONS & OTHER CONSULTANTS DRAWINGS APPLICABLE TO THIS PROJECT. ALL DIMENSIONS IN MILLIMETRES. DO NOT SCALE. DIMENSIONS TO BE CHECKED ON SITE BEFORE COMMENCEMENT OF WORK. REPORT DISCREPANCIES TO BARNSON PTY LTD. NO PART OF THIS DRAWING MAY BE REPRODUCED IN ANY WAY WITHOUT THE WRITTEN PERMISSION OF BARNSON PTY LTD.

Rev.	Date	Amendment
A	26.10.2022	PRELIMINARY
B	22.02.2023	CLIENT AMENDMENTS
C	22.02.2022	ISSUED FOR DRAFT DA

Project.
MENINDEE LAKE CAMP KITCHEN

Site Address.
MENINDEE ROAD, MENINDEE, NSW, 2879

Client.
DEPT OF PUBLIC WORK AND SERVICES

Drawing Title.			
ELEVATIONS			
Scale.	1 : 100 @ A1	Drawn.	CM
Sheet.	06 of 06	Checked.	
Project No.	040073	Revision.	C

Drawing No.

040073-
A05