


↑
DARLING RIVER

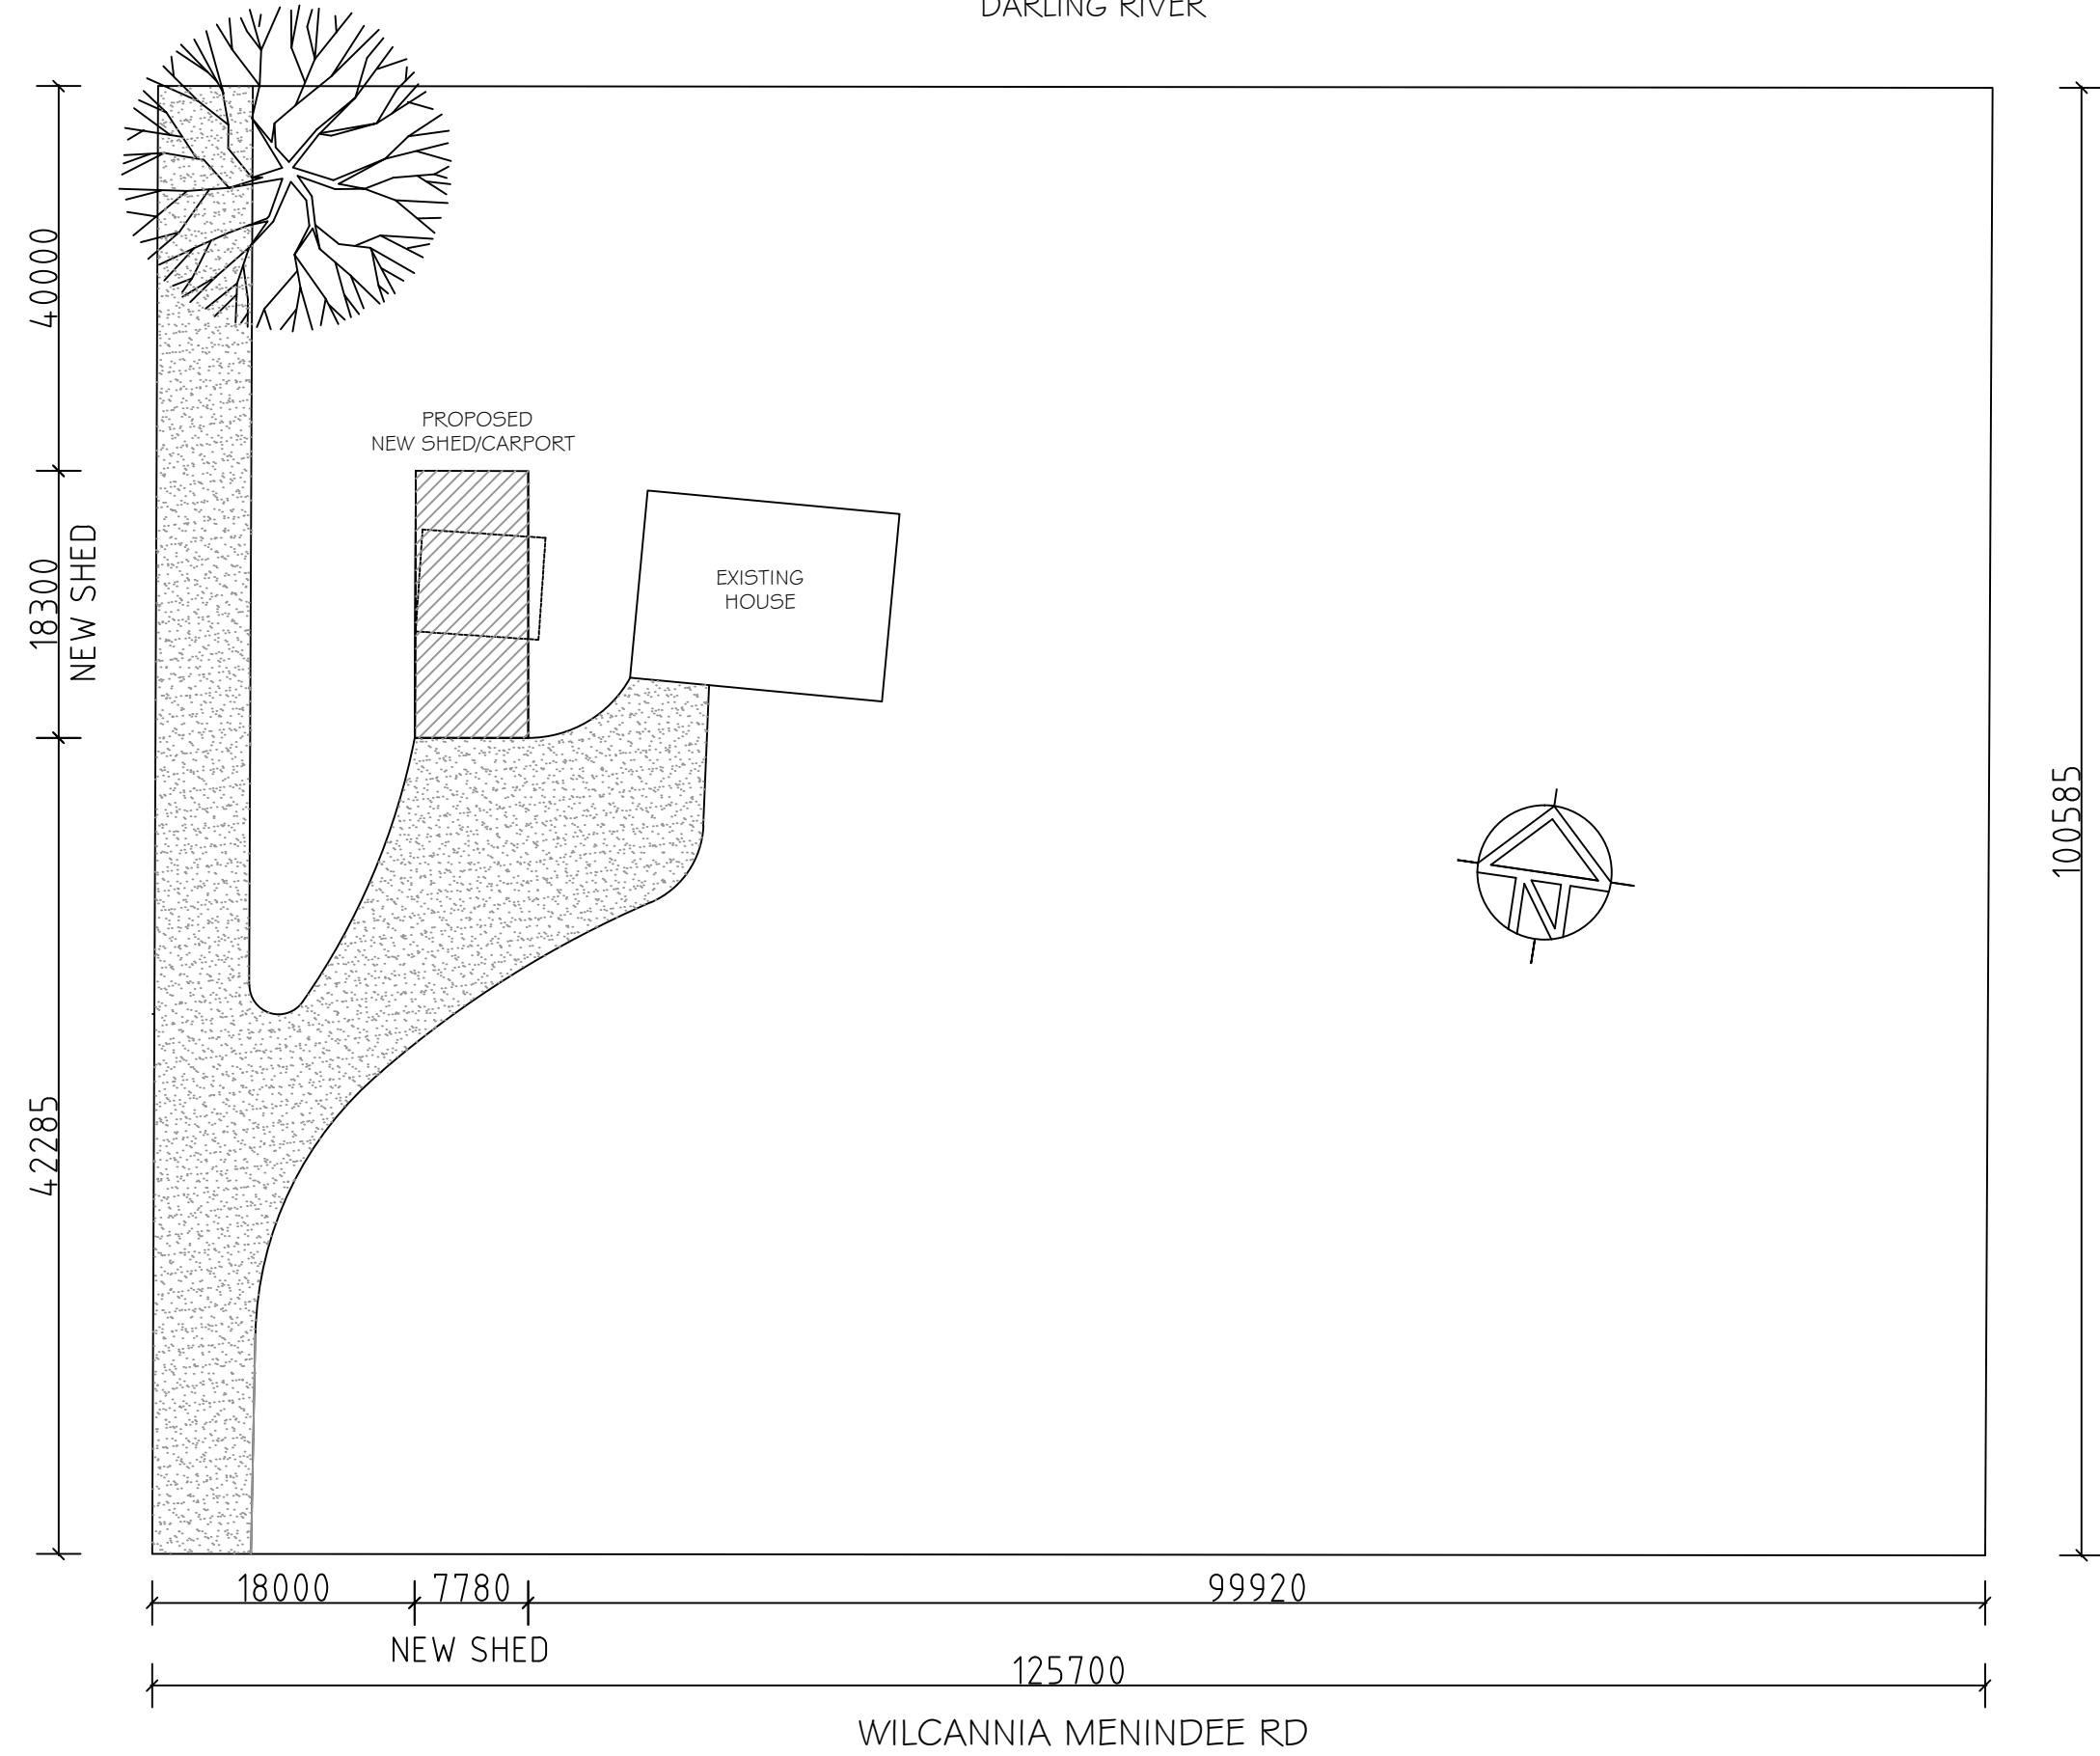

General Notes
Contractors note:
contractors are to verify
all dimensions on-site
before commencing any
work. figured dimensions
shall take preference
over scaled dimensions.



No.	Revision / Issue:

Project:
Proposed New Shed
at 111 Wilcannia Rd
Menindee, NSW, 2879

Site Address:
111 Wilcannia Rd
Menindee, NSW, 2879
W & W Woodberry

SITE PLAN

Date: 09/03/2024	DWG. No: 0072024
Scale: 1:100 @ A3	Sheet: 1 of 2
Drawn: P.O.	