


Proudly manufactured by Local Shed Solutions




Local Shed Solutions Franchisor Trust
 9 Capital Place, Camum Downs, VIC. 3201
 sales@localshedsolutions.com.au

CLIENT: Matty Rees
 SITE ADDRESS: WHITE CLIFFS, NSW, 2836
 PHONE:
 EMAIL:

DRAWING TITLE: Side Elevations
 SCALE: 1:105.229
 DATE: 12-05-2023
 CUST. SIGNATURE: _____
 SIGNATURE DATE: _____

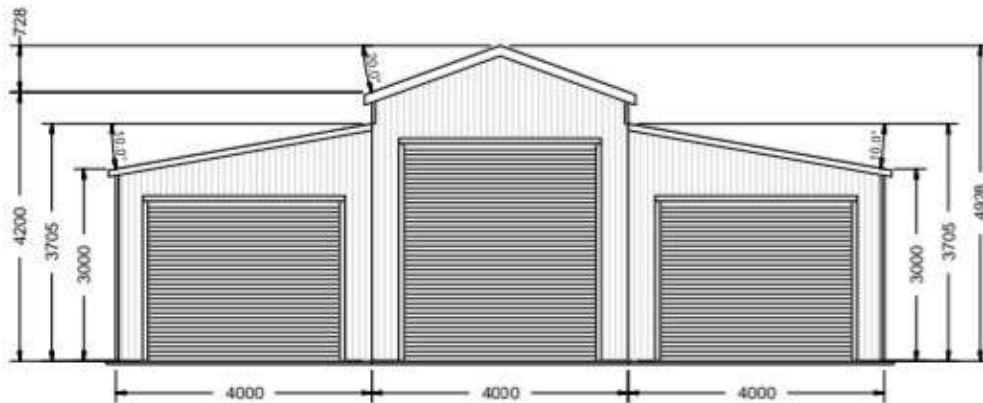

FRONT ELEVATION

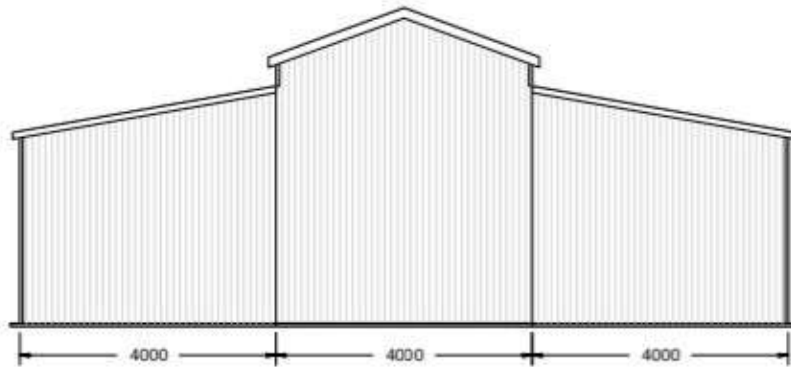

REAR ELEVATION


Proudly manufactured by Local Shed Solutions



Local Shed Solutions Franchisor Trust
 9 Capital Place, Camrun Downs, VIC, 3201
 sales@localshedsolutions.com.au

CLIENT: Matty Rees
 SITE ADDRESS: WHITE CLIFFS, NSW, 2836
 PHONE:
 EMAIL:

DRAWING TITLE: End Elevations
 SCALE: 1:78.375
 DATE: 12-05-2023
 CUST. SIGNATURE: _____
 SIGNATURE DATE: _____

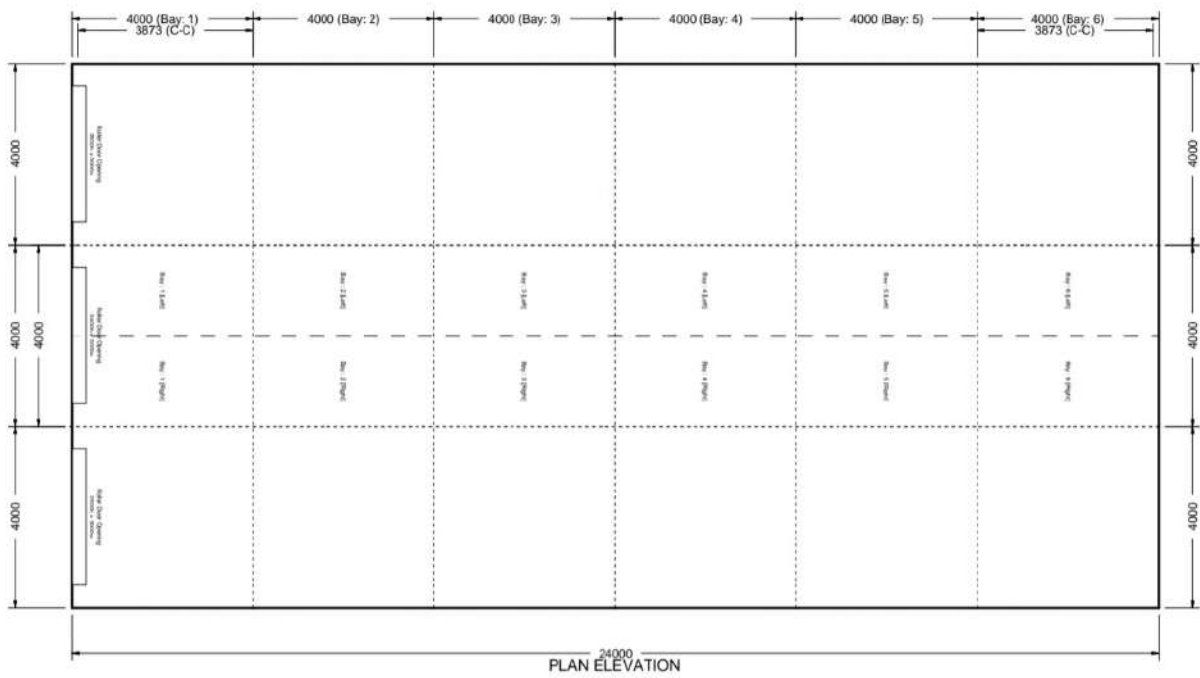


Proudly manufactured by Local Shed Solutions



Local Shed Solutions Franchisor Trust
9 Capital Place, Carrum Downs, VIC, 3201
sales@localshedsolutions.com.au

CLIENT: **Matty Rees**
SITE ADDRESS: **WHITE CLIFFS, NSW, 2836**
PHONE:
EMAIL:

DRAWING TITLE: **Plan Elevation**
SCALE: **1:109.230**
DATE: **12-05-2023**
CUST. SIGNATURE: _____
SIGNATURE DATE: _____

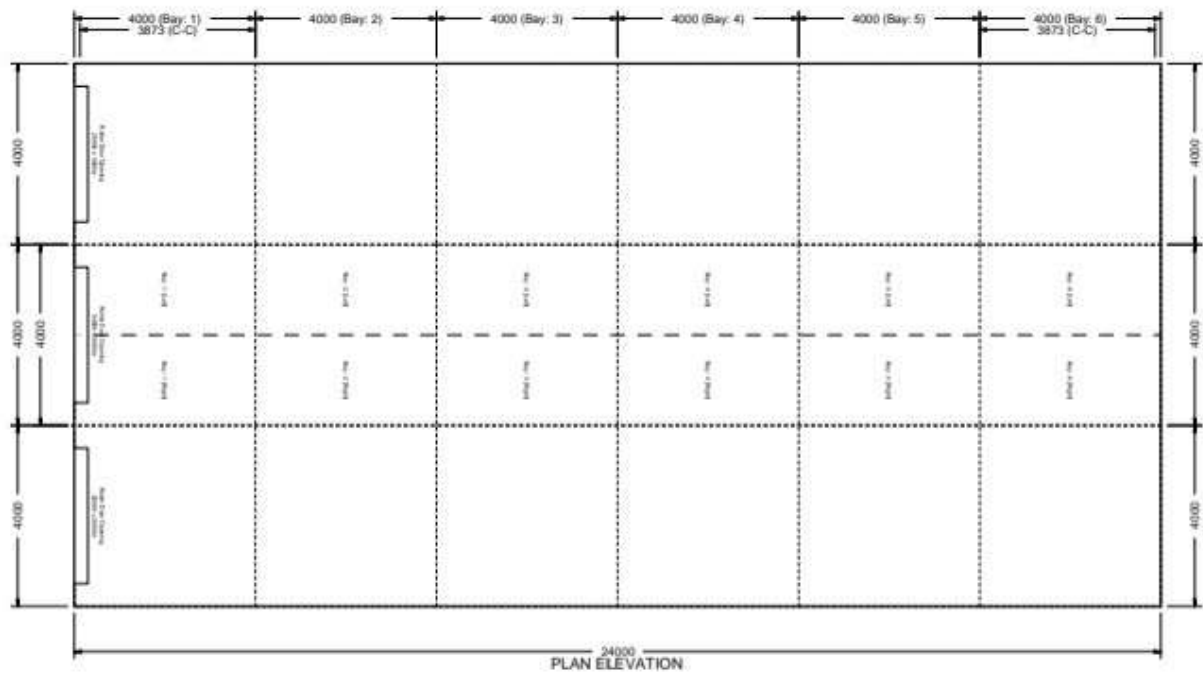

Proudly manufactured by Local Shed Solutions



LOCAL SHED SOLUTIONS

Local Shed Solutions Franchisor Trust
9 Capital Place, Camum Downs, VIC, 3201
sales@localshedsolutions.com.au

CLIENT: Matty Rees
SITE ADDRESS: WHITE CLIFFS, NSW, 2836
PHONE:
EMAIL:

DRAWING TITLE: Plan Elevation
SCALE: 1:109.230
DATE: 12-05-2023
CUST. SIGNATURE: _____
SIGNATURE DATE: _____

QUOTE

Mark Hutchinson

Date
16 May 2023

Expiry
15 Jun 2023

Quote Number
QU-0180

ABN
91 626 250 422

Reddas Outback Concrete
and Carpentry Pty Ltd
Post Office
IVANHOE NSW 2878
AUS

Description	Quantity	Unit Price	GST	Amount AUD
to supply shed as per plans 12x24x5m	1.00	59,500.00	10%	59,500.00
shed install machines labour travel and living expenses	1.00	44,800.00	10%	44,800.00
concrete slab and footing hold down bolts supply and install concrete 25 mpa mesh plastic and chairs m2 rate	288.00	168.00	10%	48,364.00
			Subtotal	152,664.00
			TOTAL GST 10%	15,266.40
			TOTAL AUD	167,952.40

Terms

On Acceptance of this quote 50% is required up front and balance is due on completion

Also I Require this quote to be signed and dated and emailed back to me on acceptance.