



70350

50250

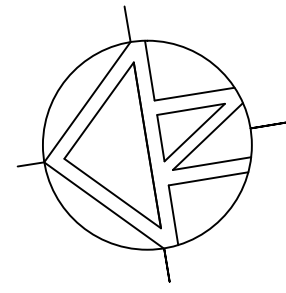

ST

RW

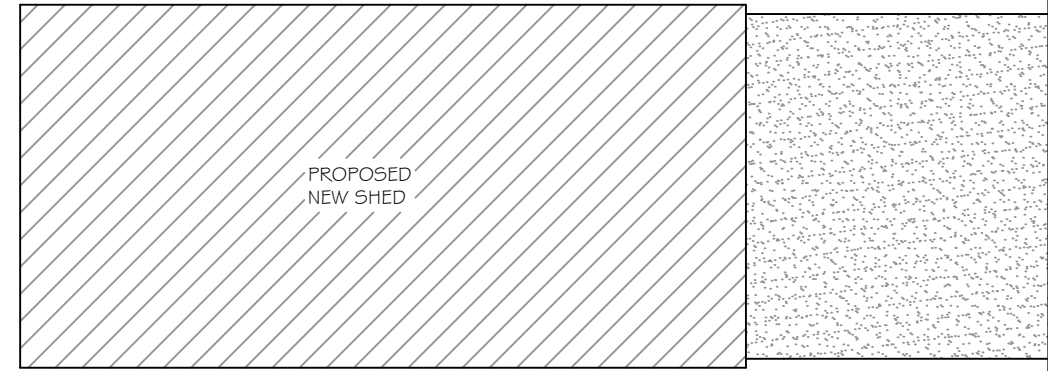

RW

19125

12000

19125

NEW SHED

BETH ST

36350

24000  
NEW SHED

10000

EVELYN ST

**General Notes**

Contractors note:  
contractors are to verify  
all dimensions on-site  
before commencing any  
work. figured dimensions  
shall take preference  
over scaled dimensions.

Lot 88 in DP 757488  
SITE AREA: 3535 m2



peter.oldsen@outlook.com  
0418808093

No.	Revision / Issue:	Date

**Project:**  
New Shed  
at Lot 88 Beth Street  
White Cliffs, NSW

**Site Address:**  
Lot 88 Beth Street  
White Cliffs, NSW, 2880

**Client:** Mark Hutchison

**Site Plan**

Date: 26/06/2023	DWG. No: 0312023
Scale: 1:250 @ A3	Sheet: 1 of 3
Drawn: P.O.	