



COLOURS USED FOR
PRESENTATION ONLY

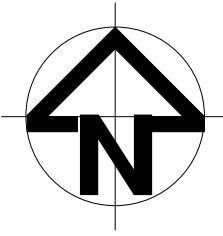

SITE PLAN

1:9000

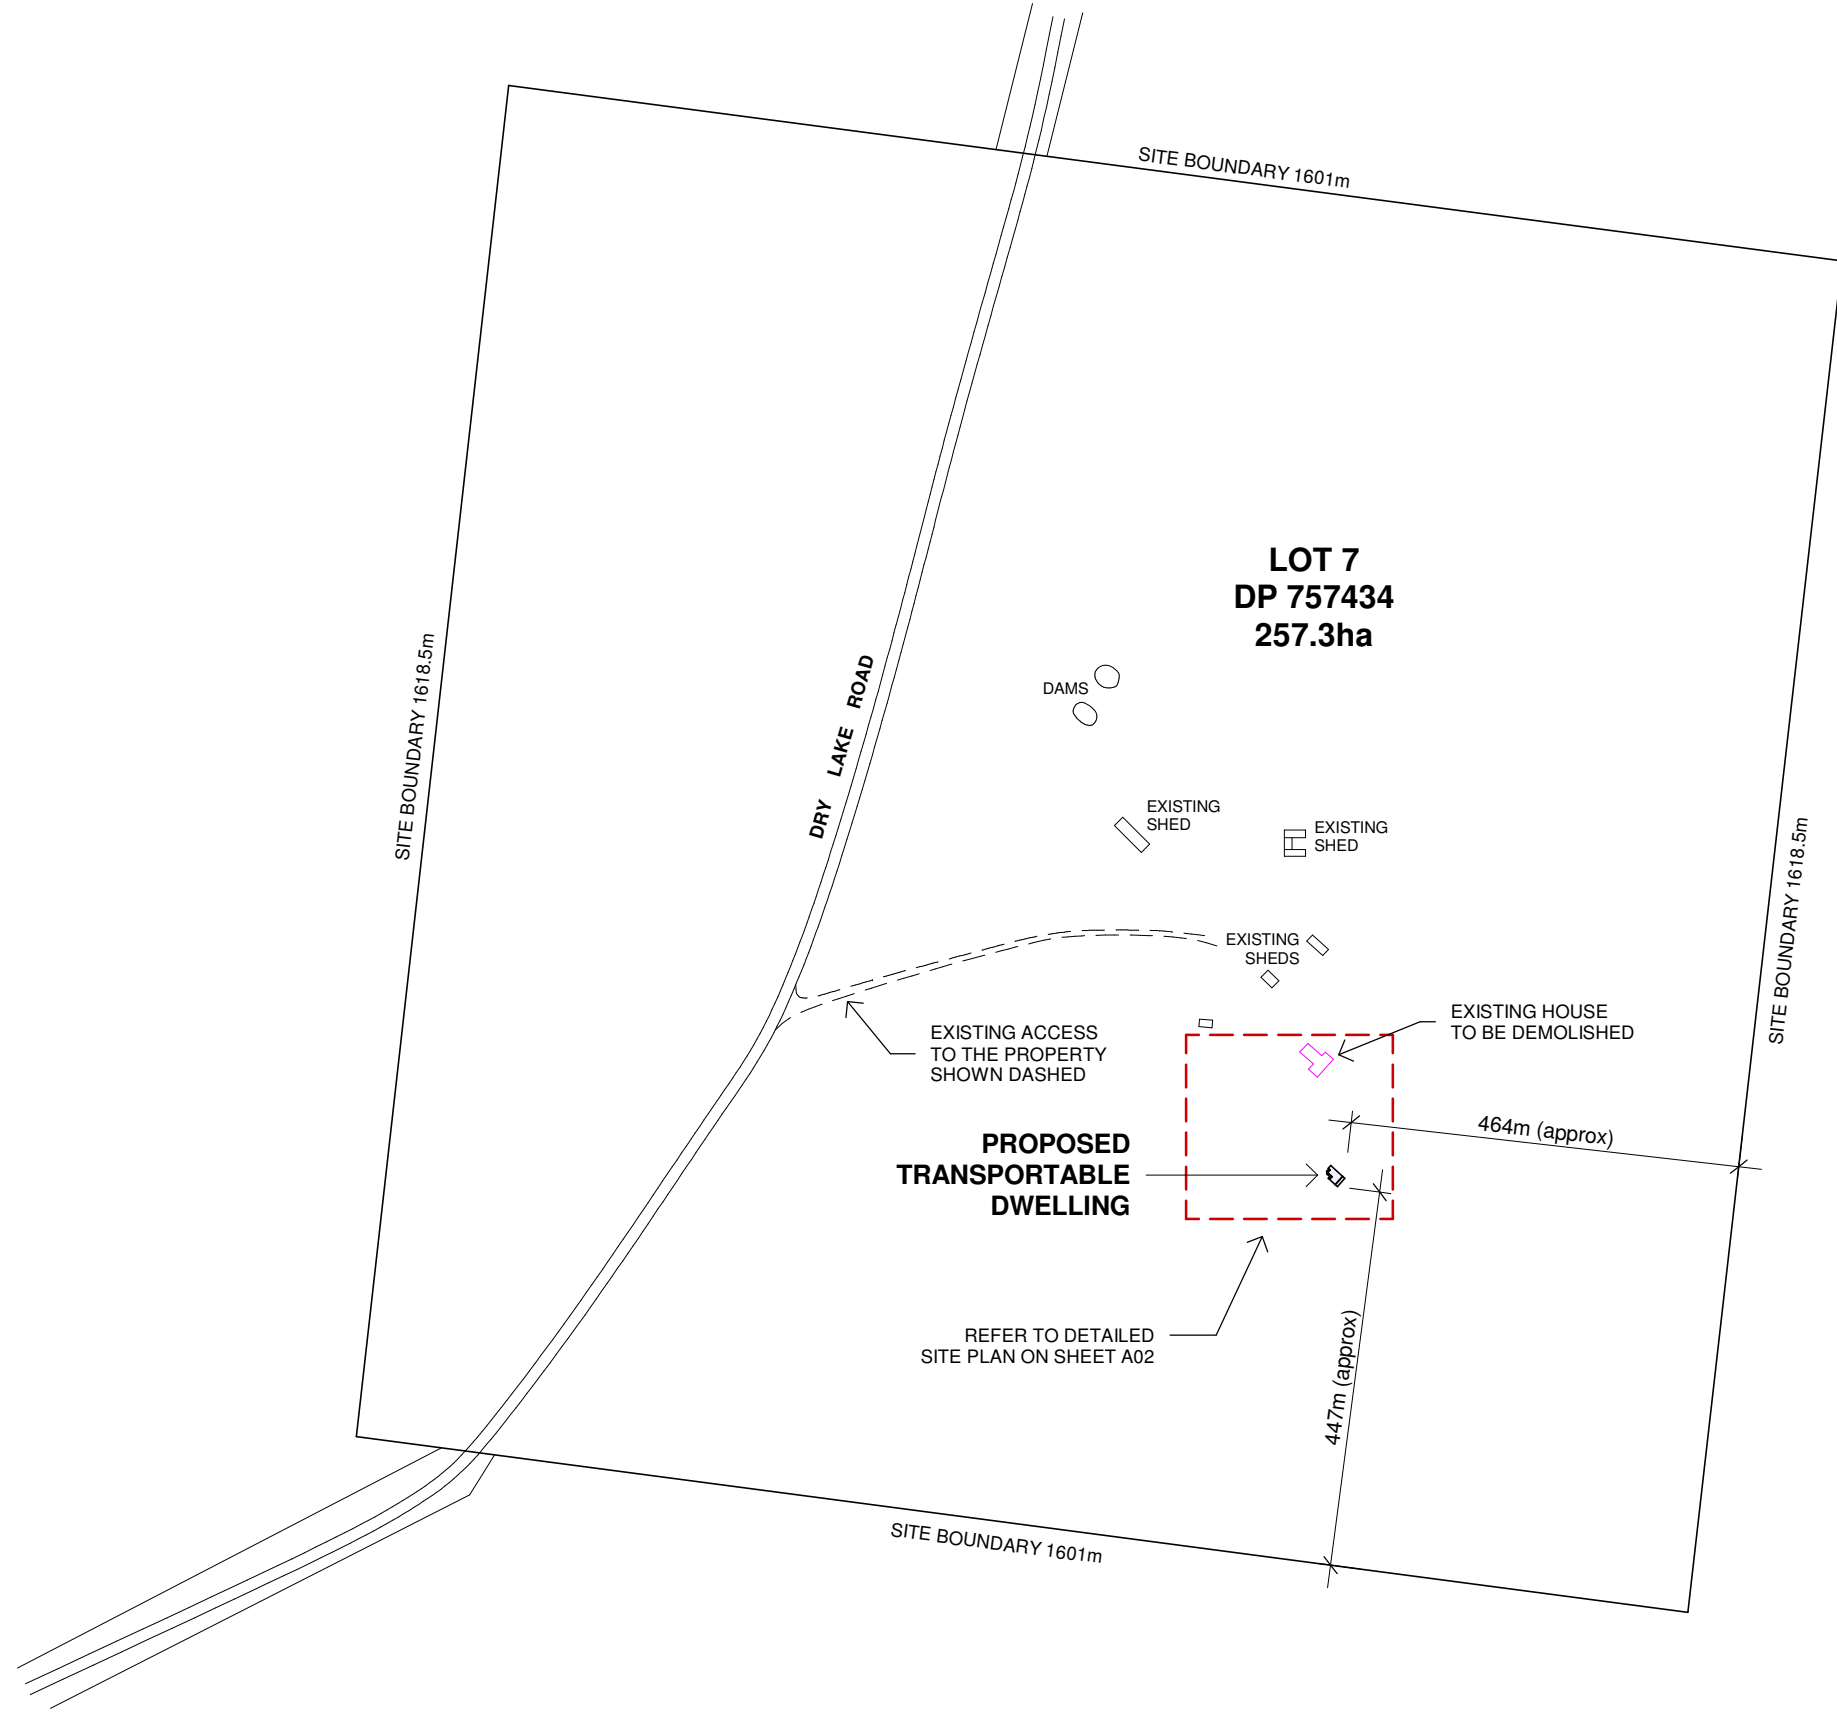

AMENDMENTS

No	DATE	DRAWN	REVISION

SHEET A3

Drawn By C.K.

Checked By C.K.

**TRANSPORTABLE DWELLING
FOR: WILLOWAY FARMING
AT: 1963 OPAL MINERS WAY,
WILCANNIA NSW 2836**



Sheet **A01**

Date 19-02-24

24-11

COLOURS USED FOR
PRESENTATION ONLY

LOT 7
DP 757434
257.3ha

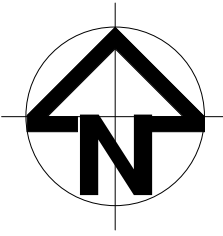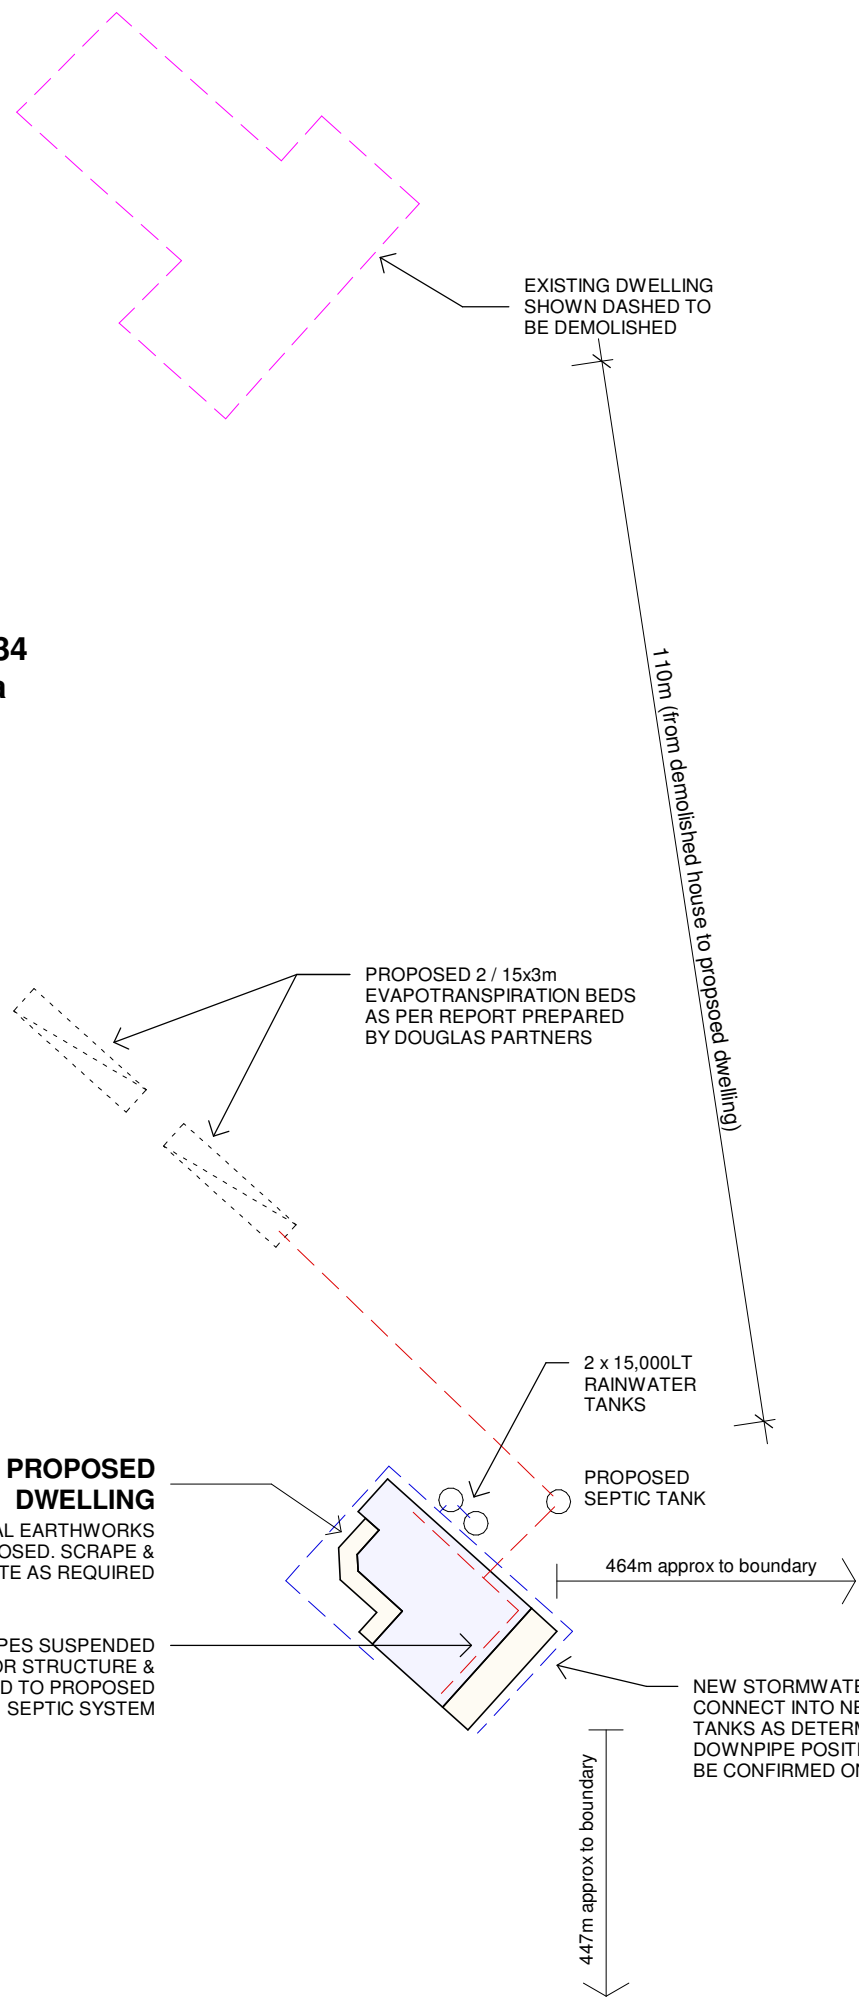

DETAILED SITE PLAN

1:750

Sheet A02		Date 19-02-24		24-11	
TRANSPORTABLE DWELLING FOR: WILLOWAY FARMING AT: 1963 OPAL MINERS WAY, WILCANNIA NSW 2836					
SHEET A3		Drawn By C.K.		Checked By C.K.	
AMENDMENTS		No	DATE		DRAWN