



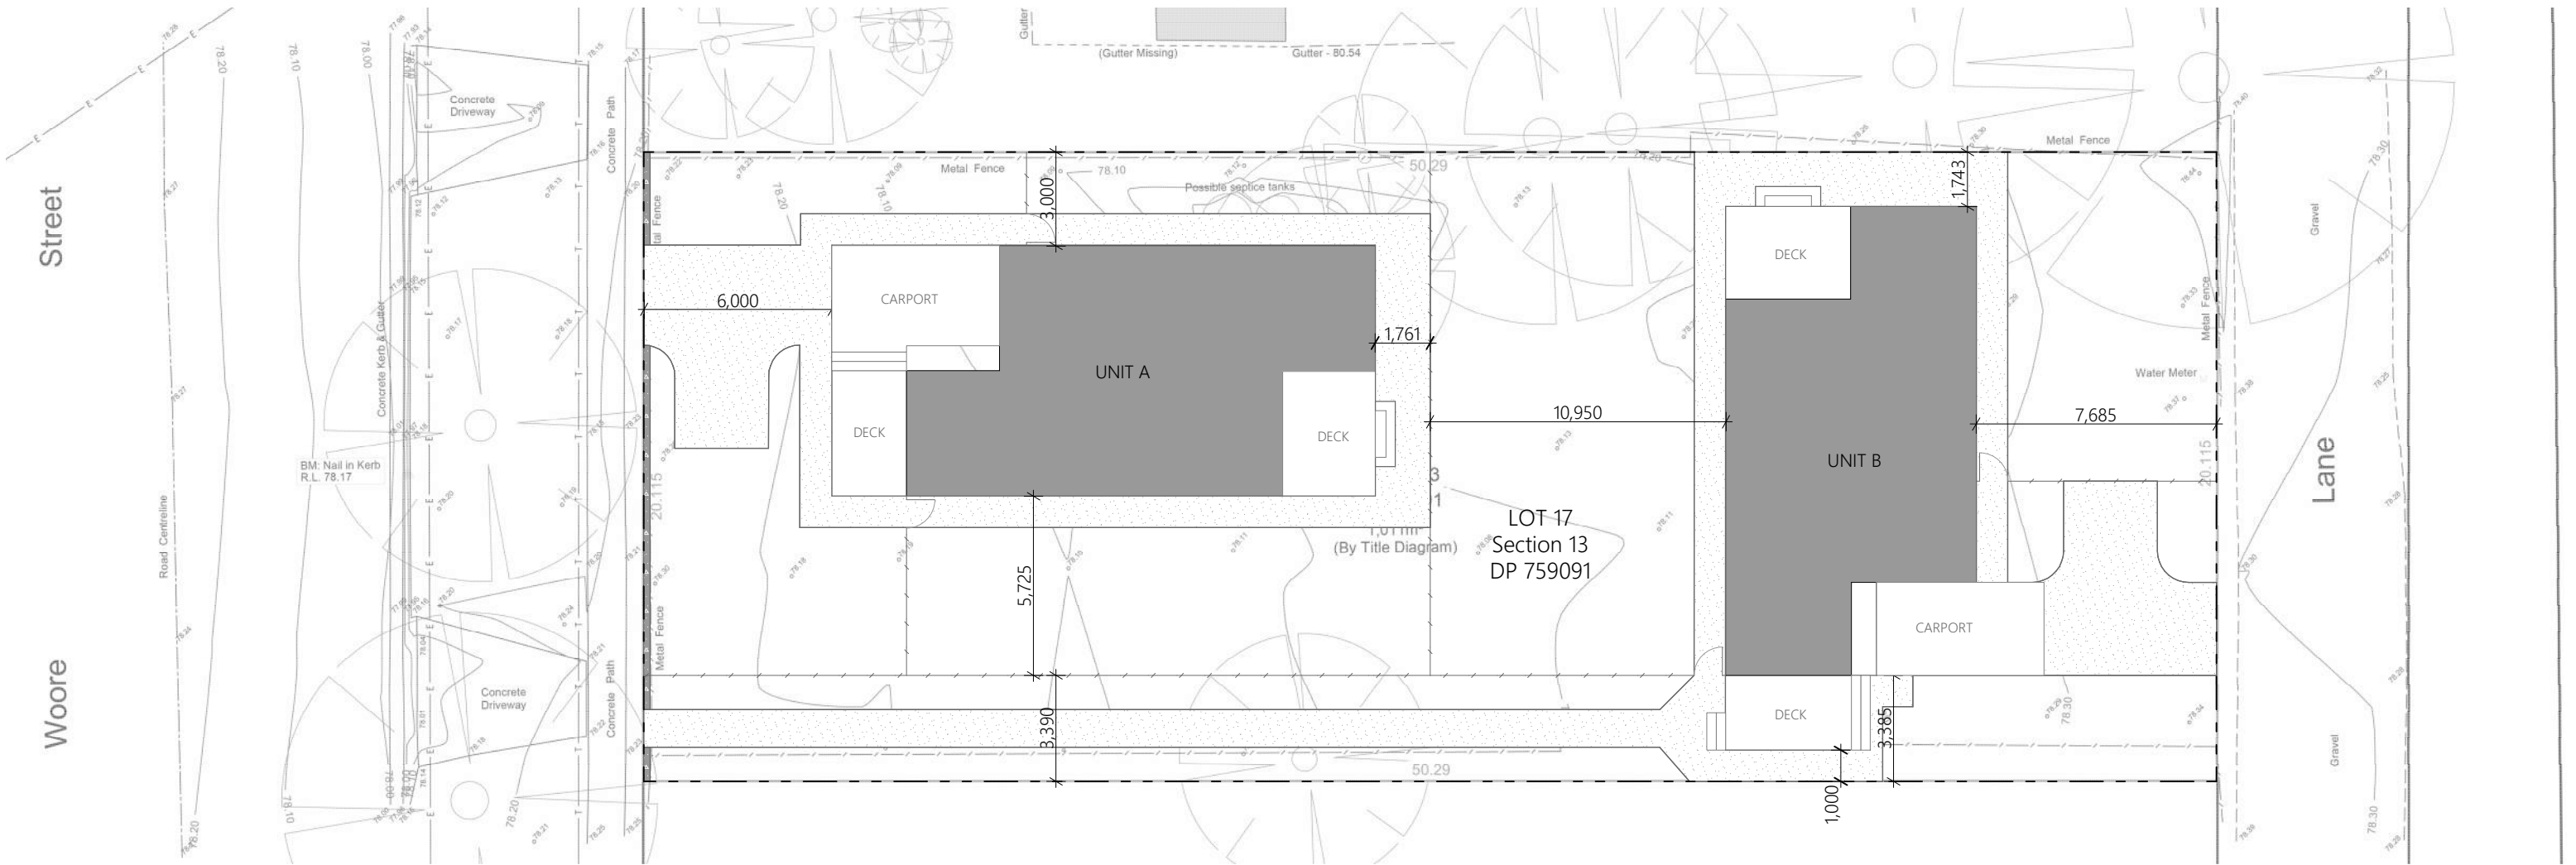

SITE PLAN
1:200

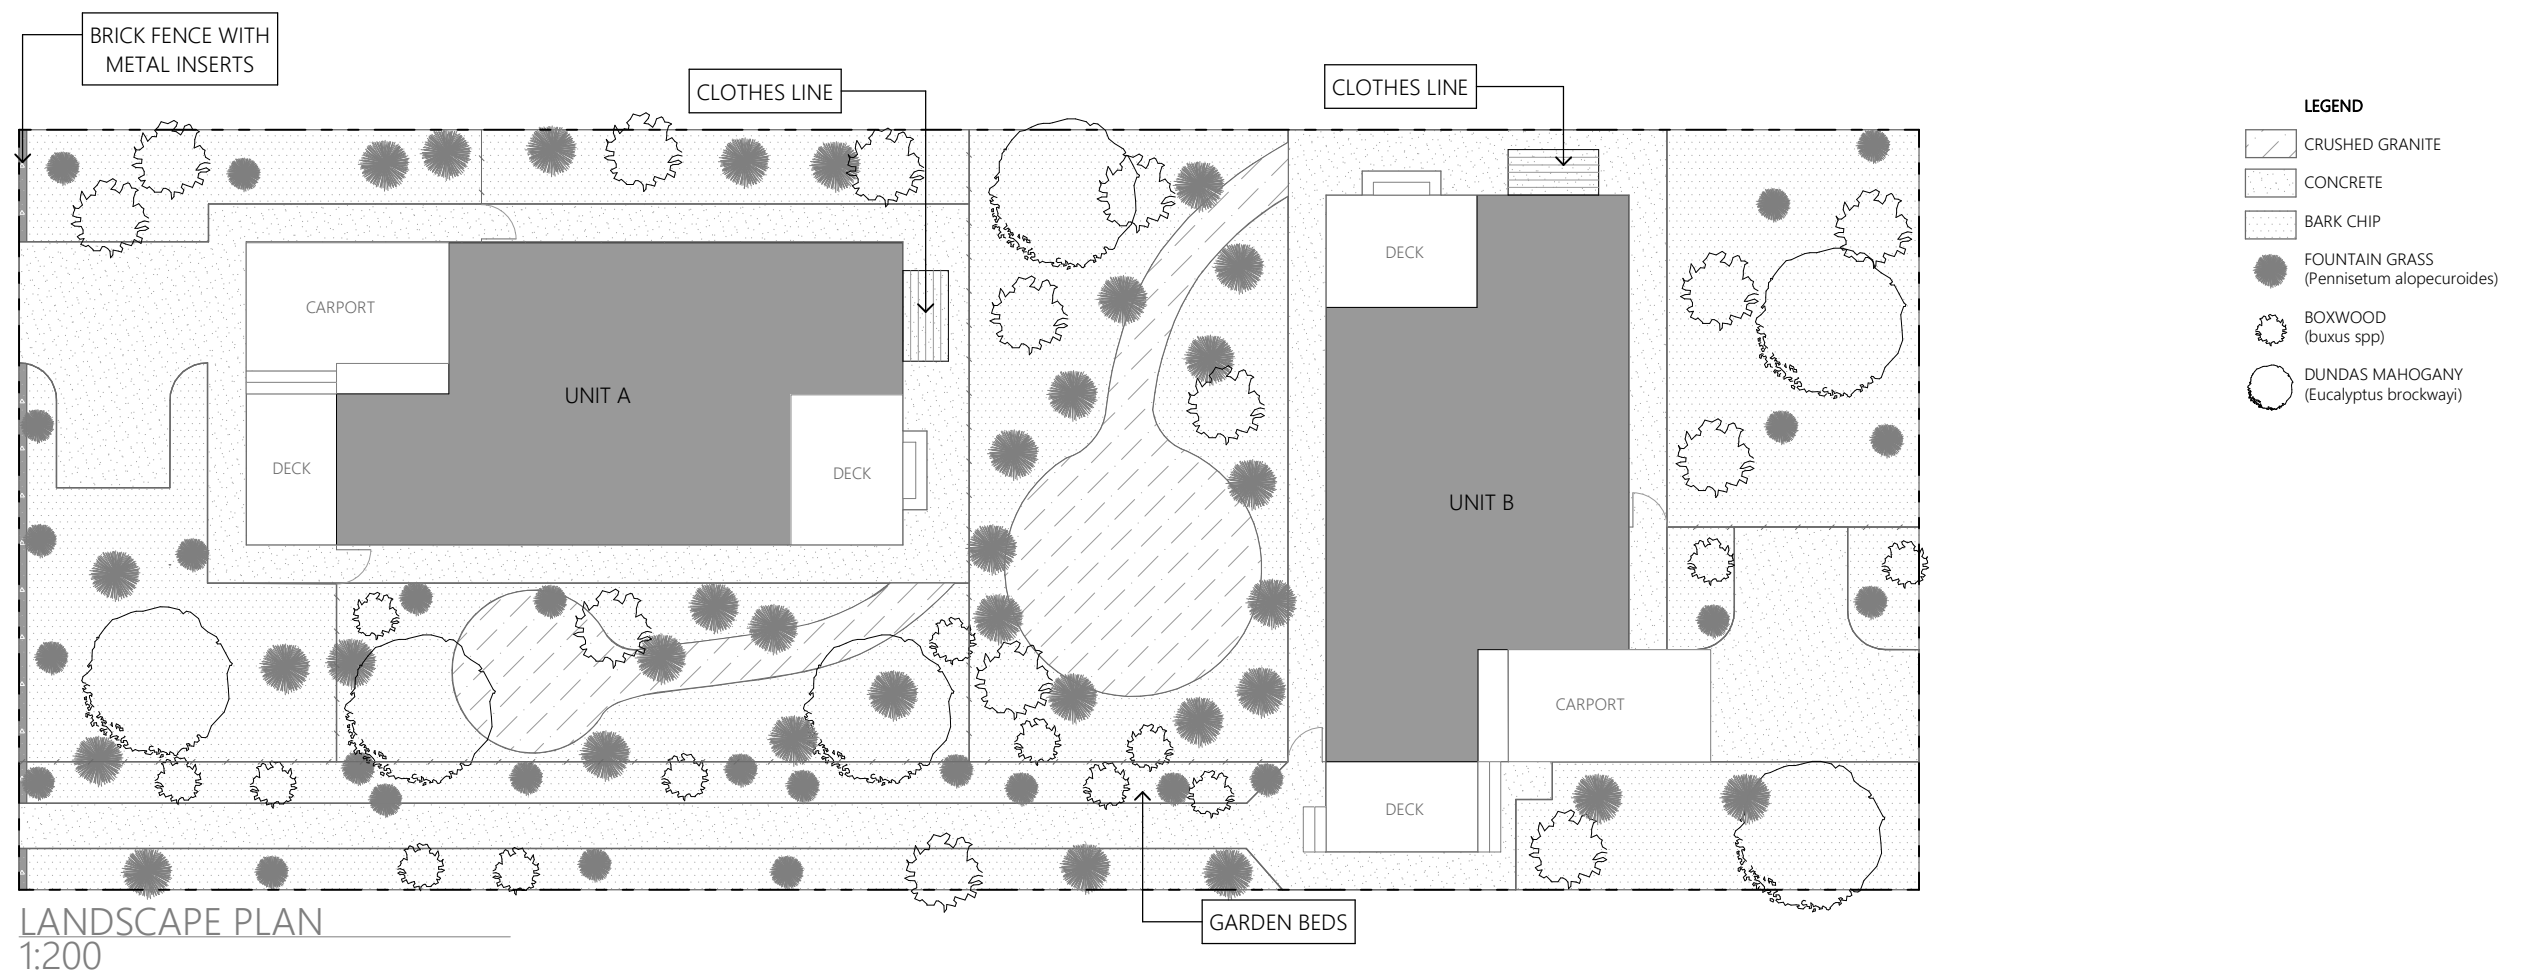

DUNDAS MAHOGANY
(*Eucalyptus brockwayi*)



BOXWOOD
(*Buxus spp*)




FOUNTAIN GRASS
(*Pennisetum alopecuroides*)



CRUSHED GRANITE




UNIT A - FLOOR PLAN
1:50

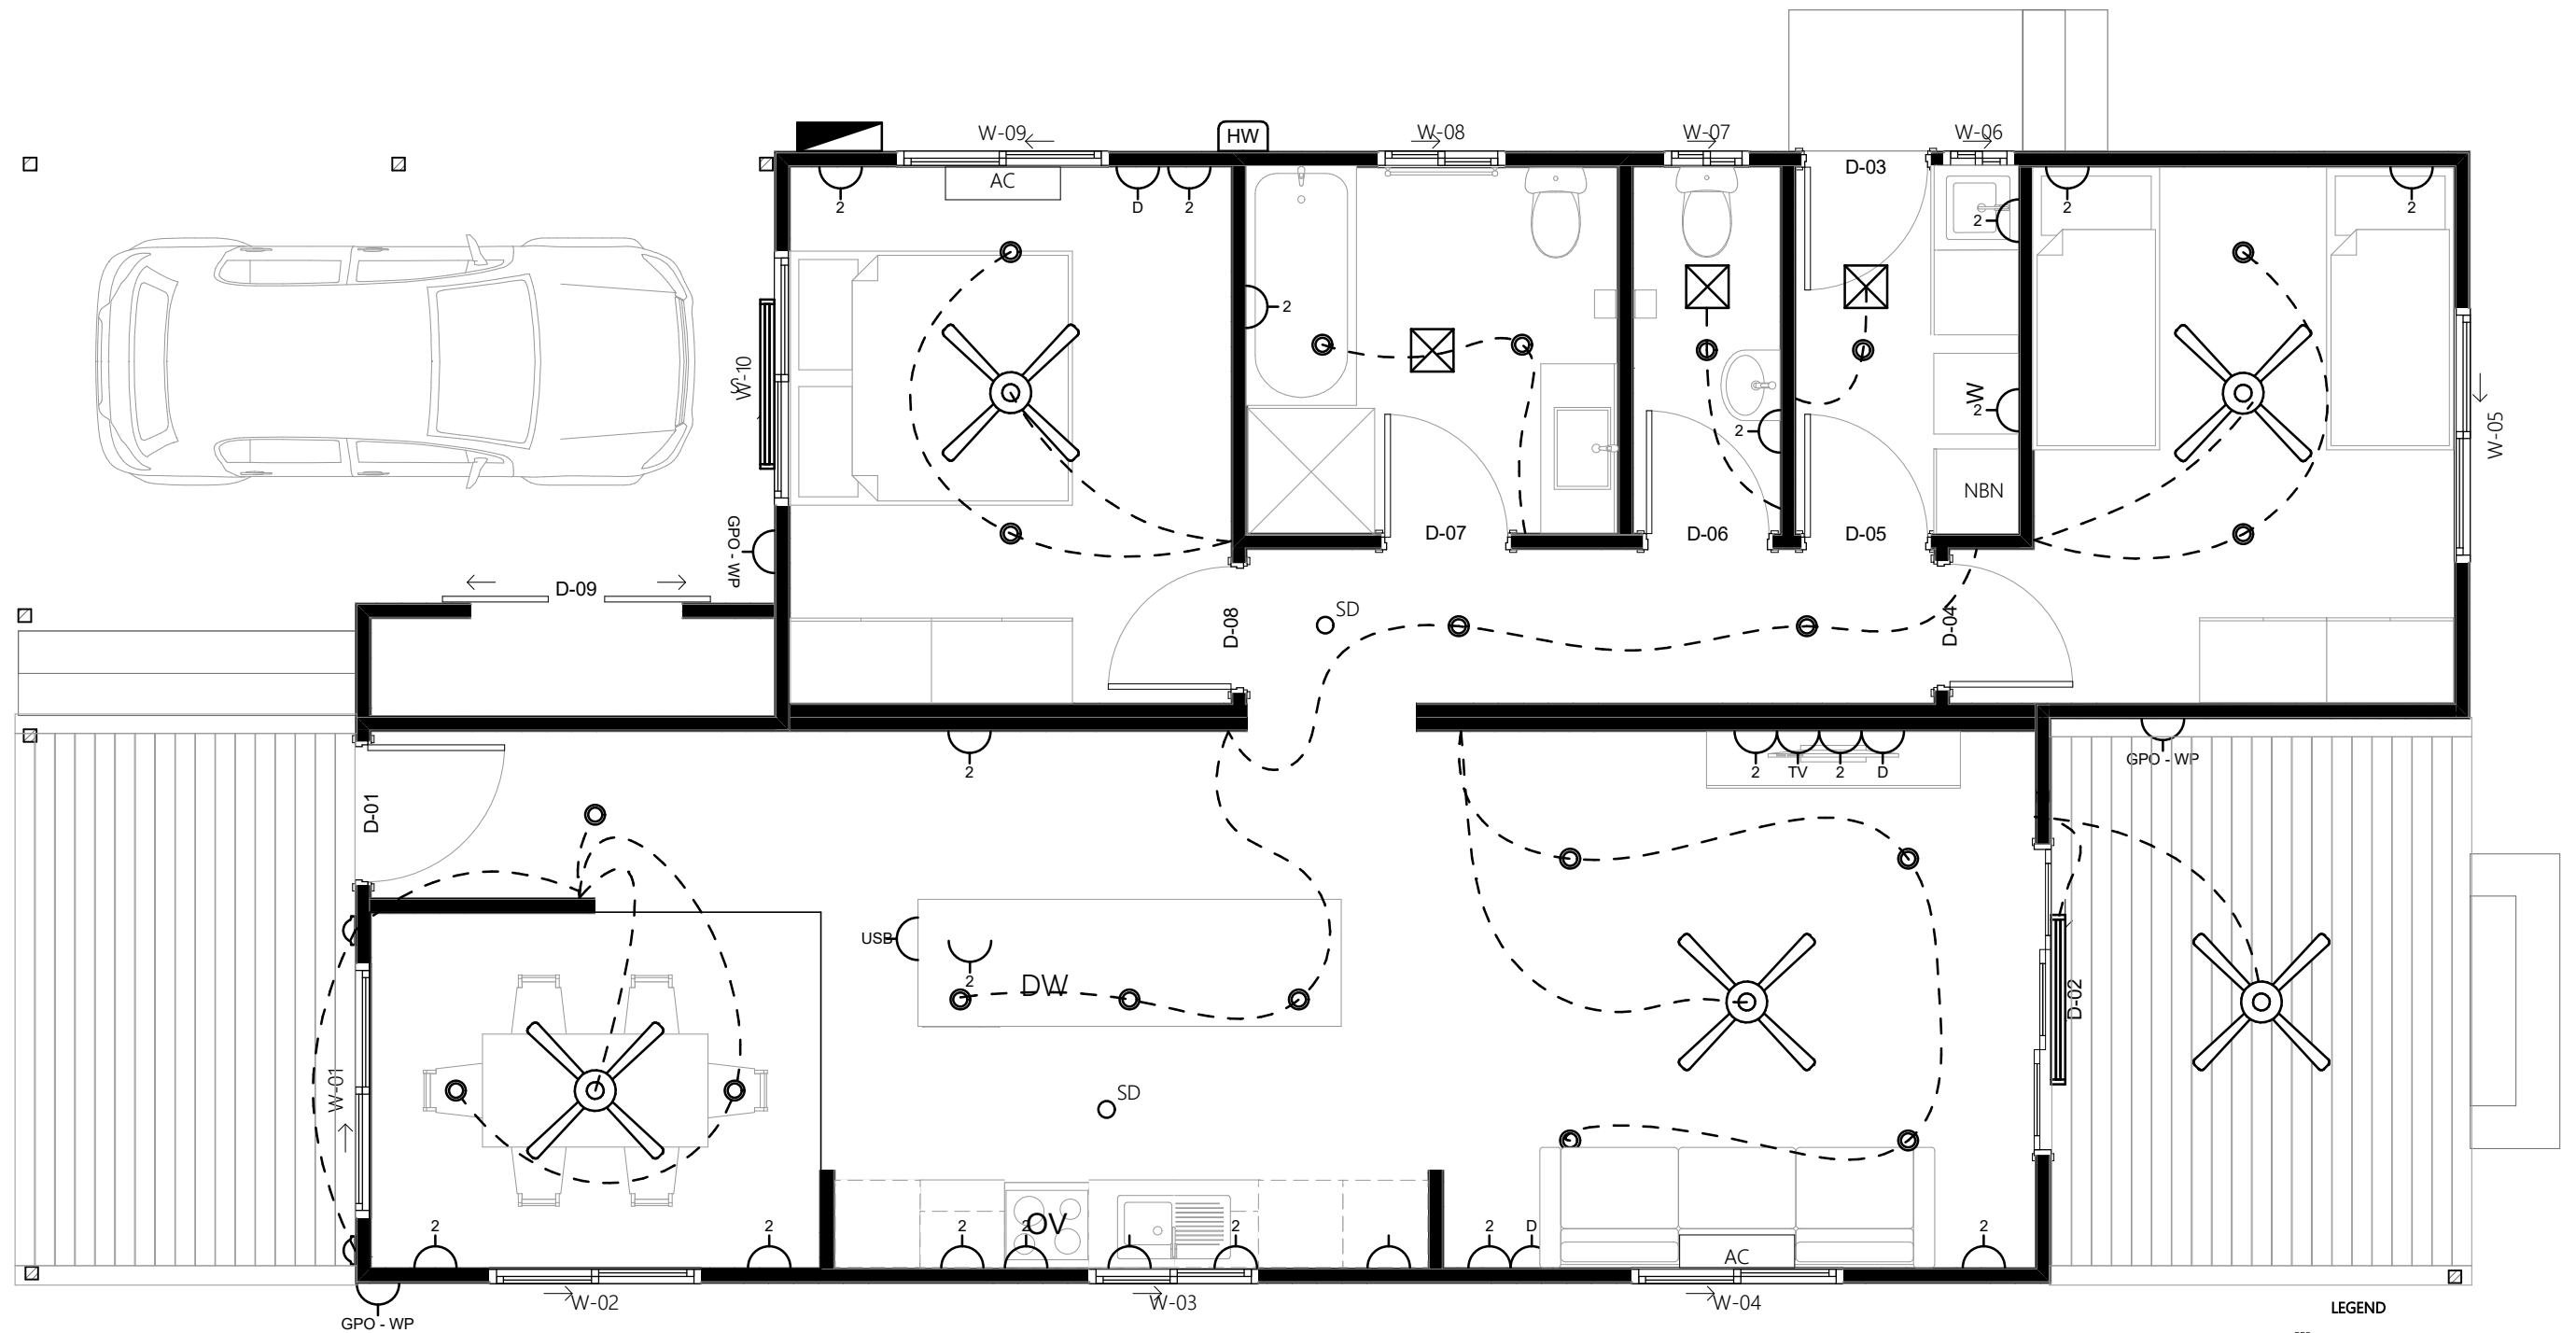


UNIT A - ELECTRICAL PLAN
1:50

LEGEND


- GPO EXTERNAL DOUBLE WEATHER PROOF
- GPO INTERNAL DOUBLE
- GPO INTERNAL SINGLE
- GPO INTERNAL DOUBLE WITH USB
- TV ANTENNA POINT
- DATA POINT
- WALL SCONCE
- DOWNLIGHT
- 1200 LED BATTEN LIGHT SENSOR
- 1200 LED BATTEN LIGHT
- SMOKE DETECTOR
- EXHAUST FAN VENTED OUTSIDE
- CEILING FAN
- NBN NBN MODEM

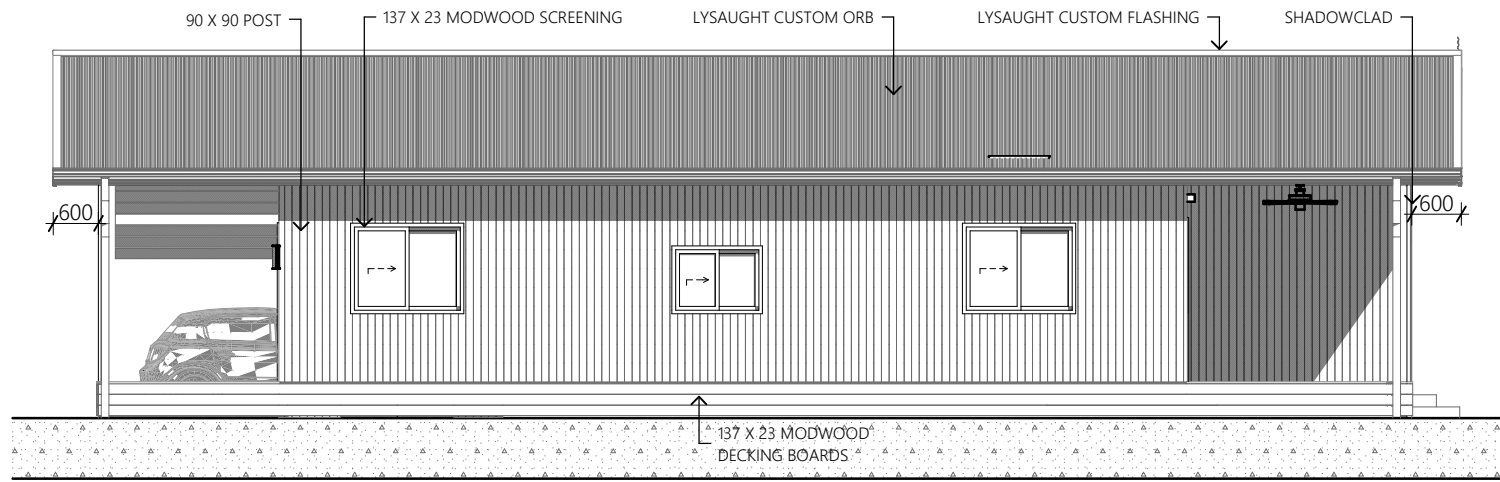


UNIT A - SW ELEVATION
1:100

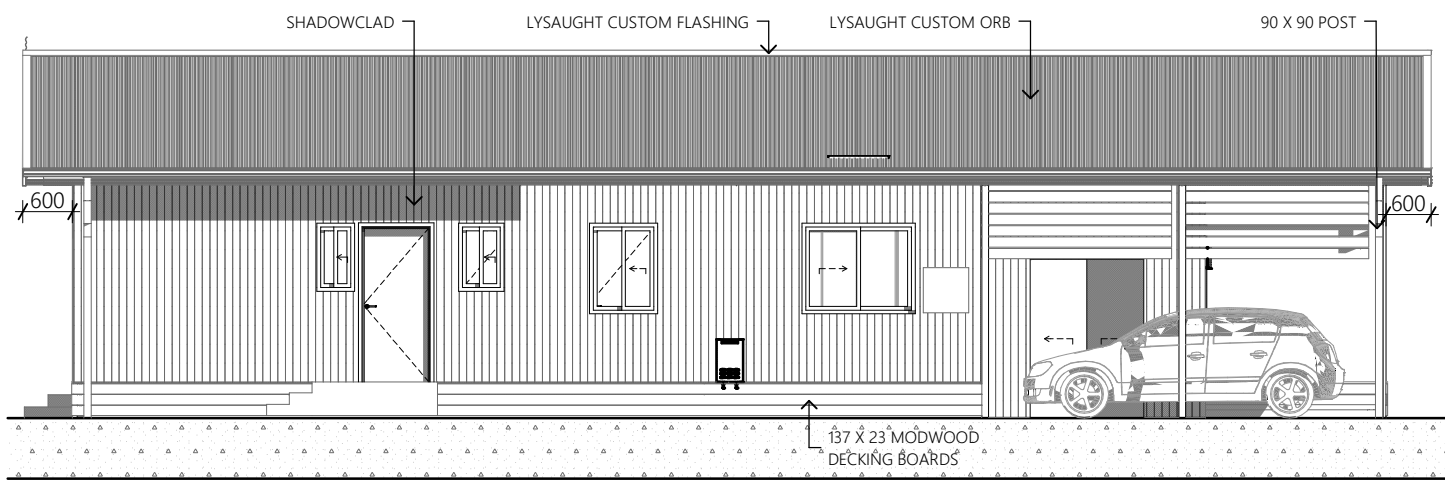


UNIT A - NE ELEVATION
1:100

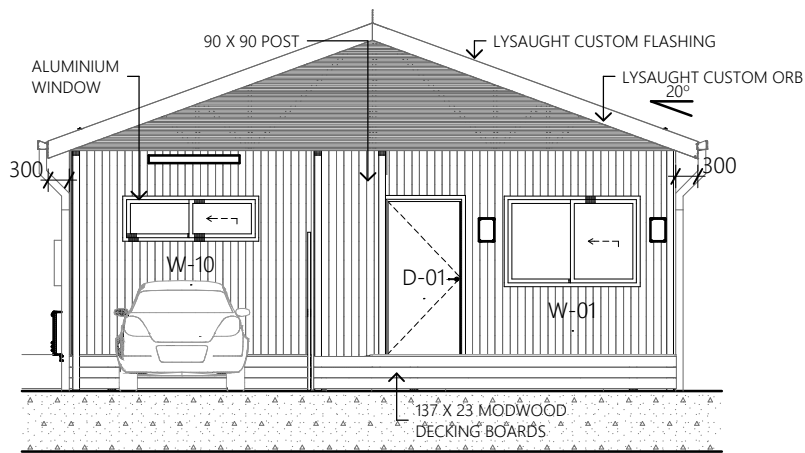


UNIT A - NW ELEVATION
1:100

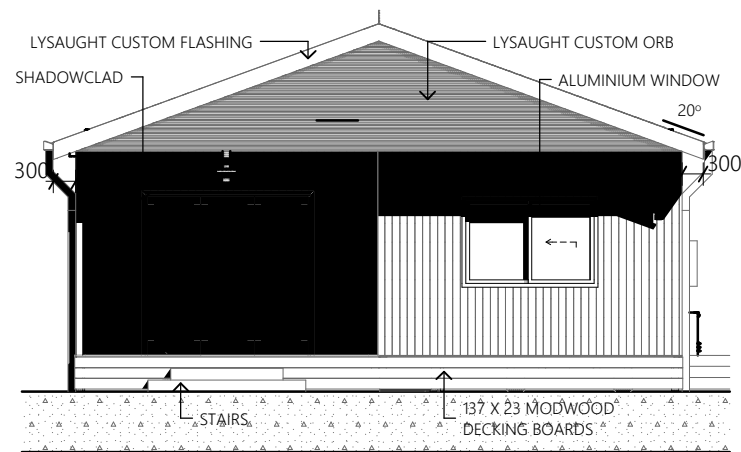


UNIT A - SE ELEVATION
1:100

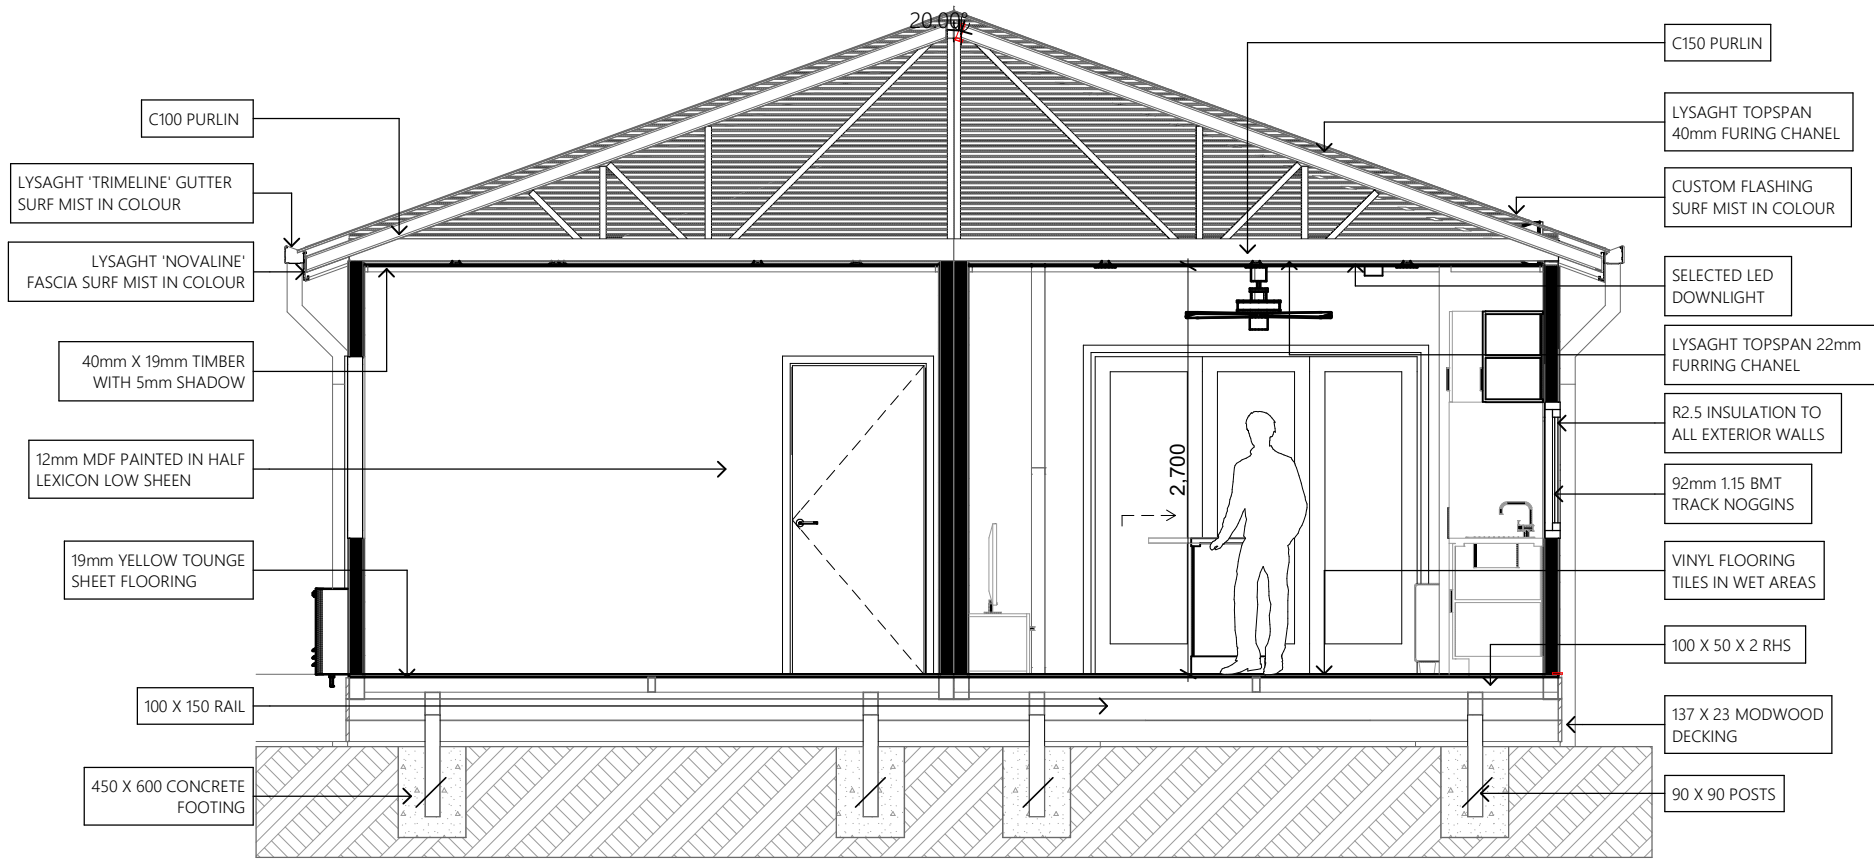


UNIT A - SECTION
1:50

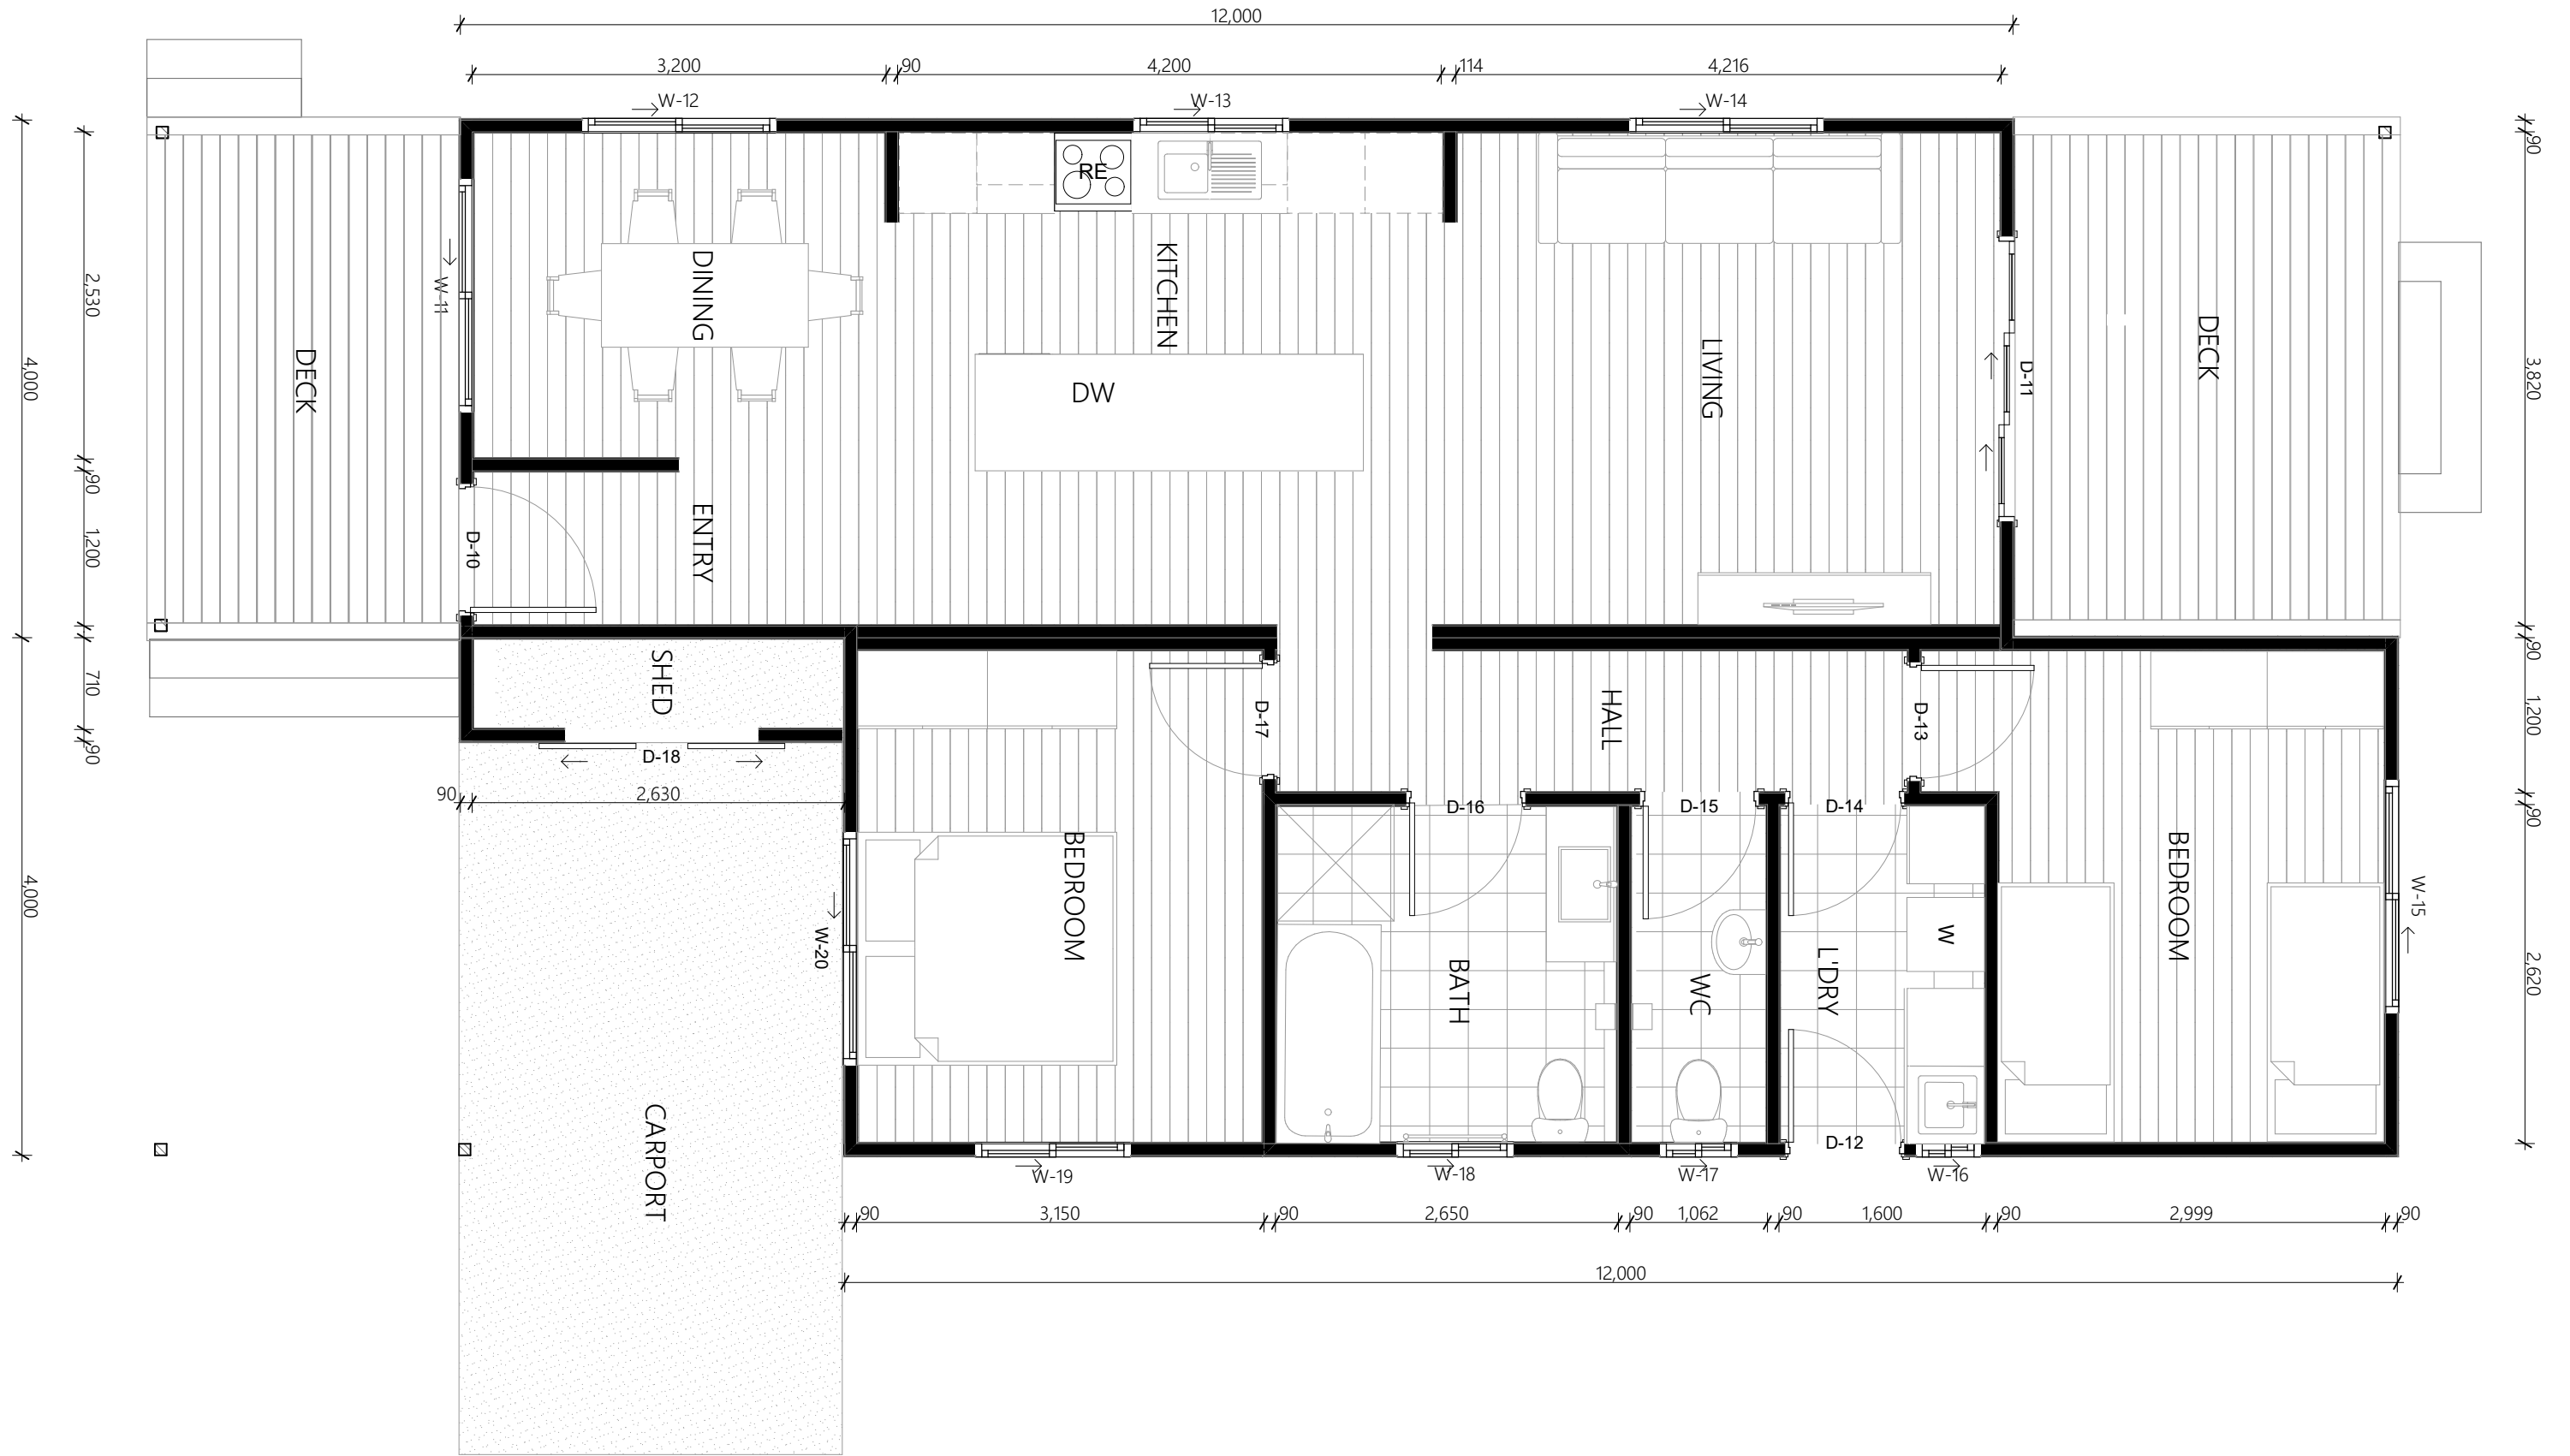

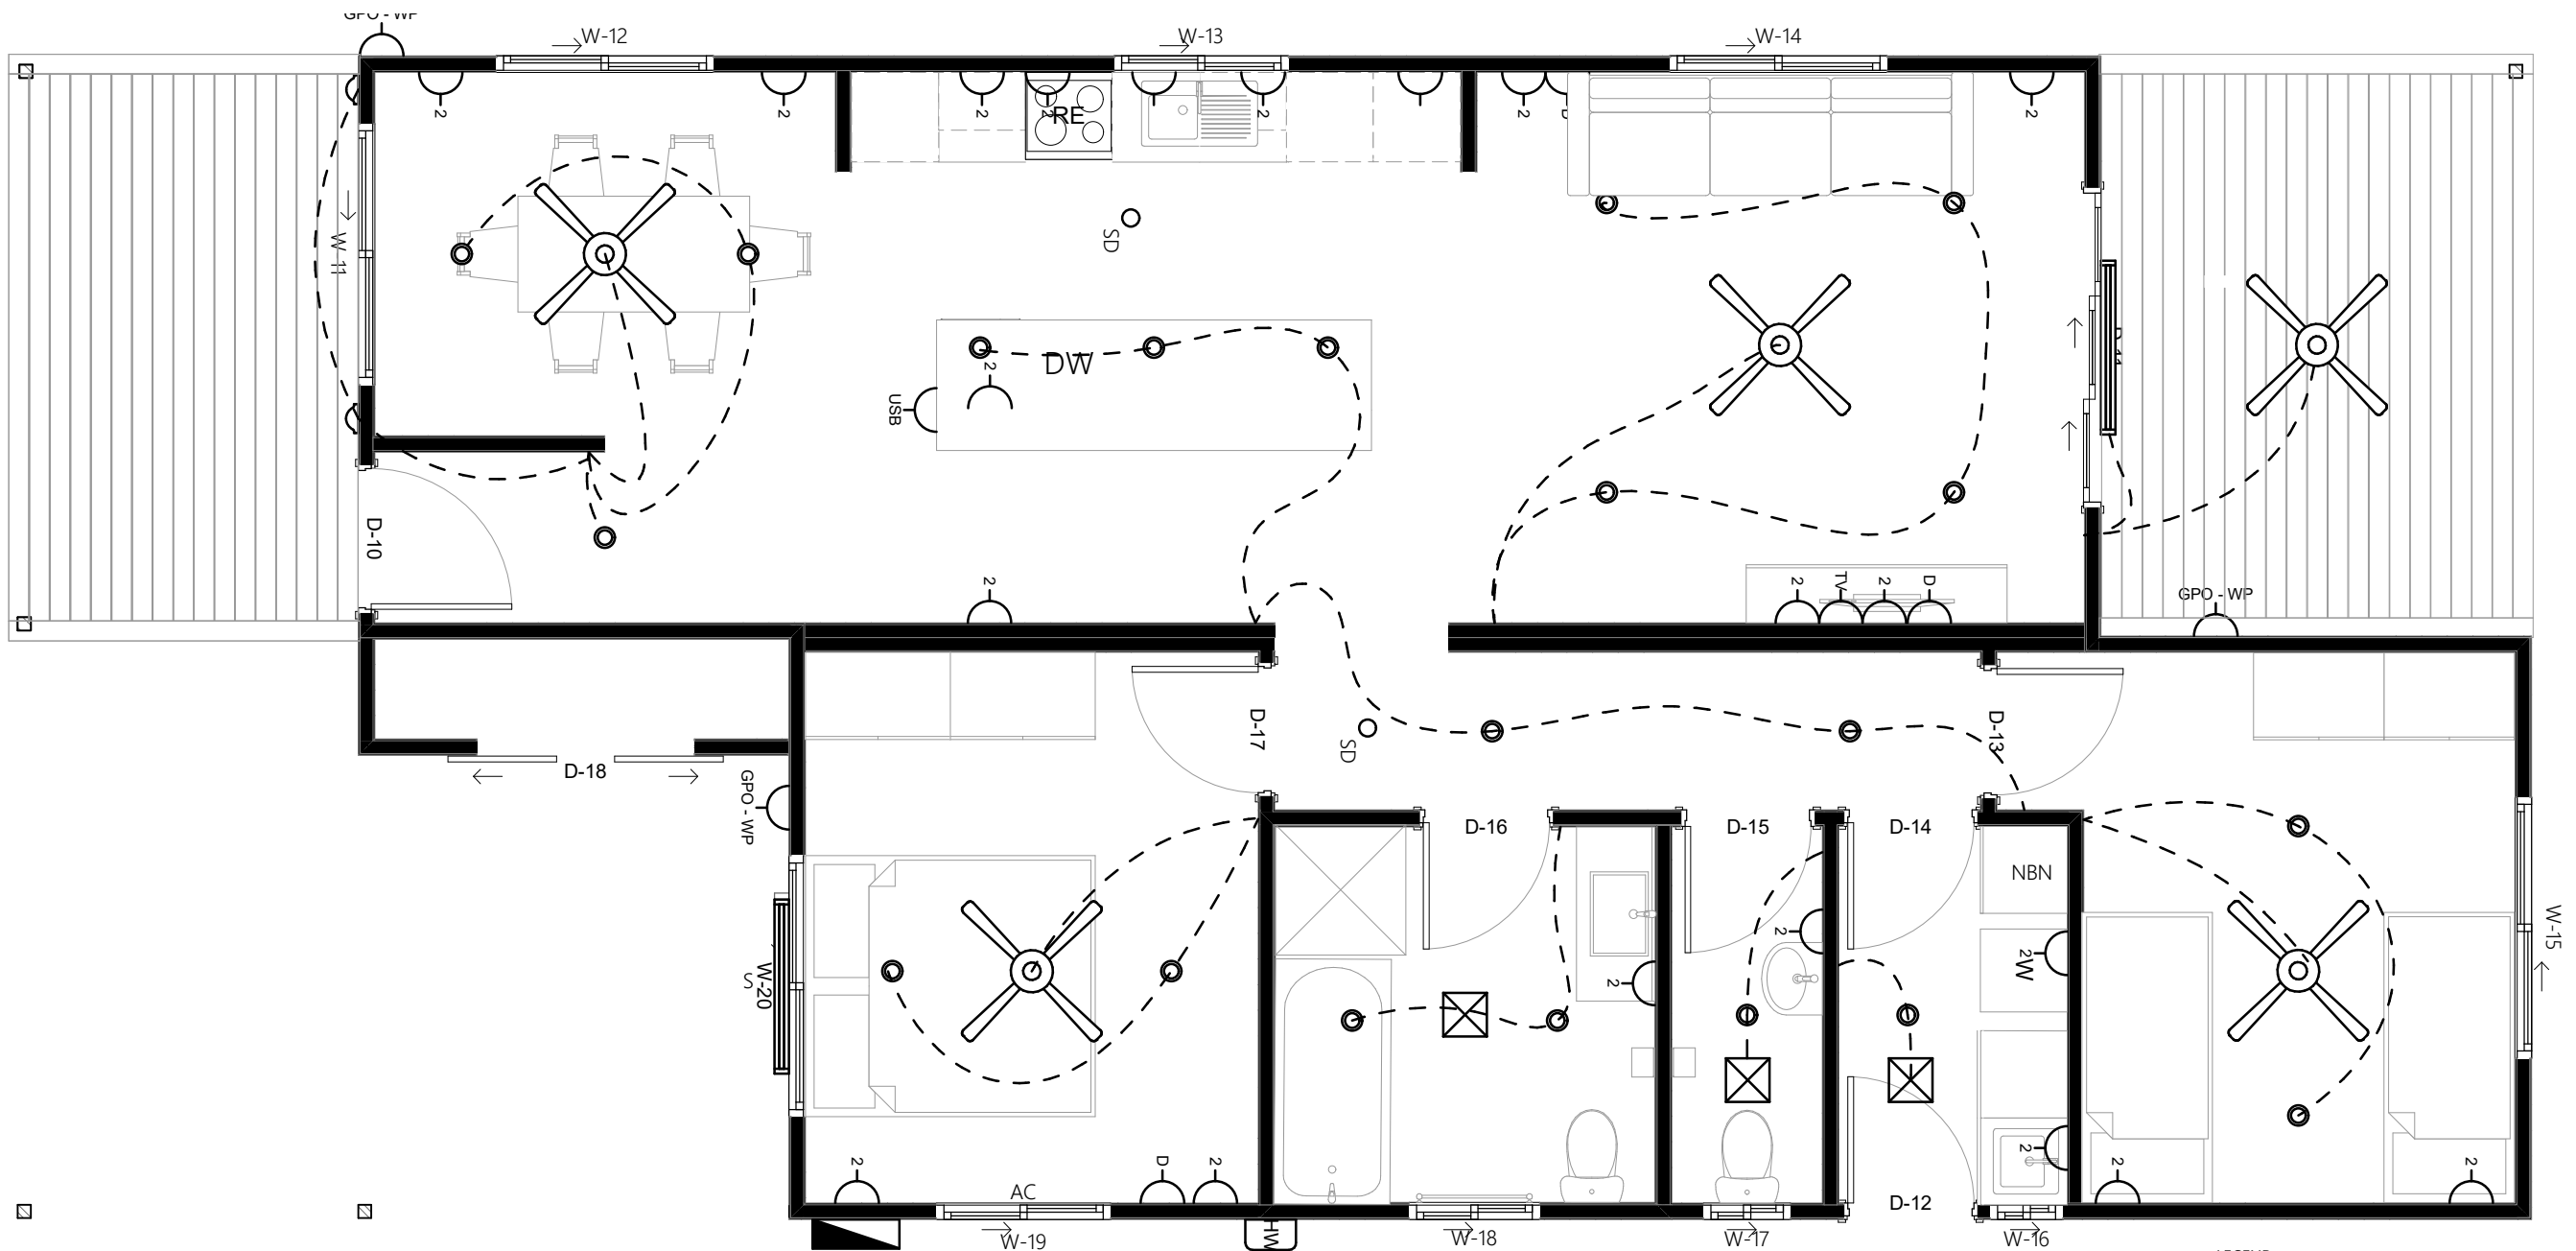


LEGEND


- GPO EXTERNAL DOUBLE WEATHER PROOF
- GPO INTERNAL DOUBLE
- GPO INTERNAL SINGLE
- GPO INTERNAL DOUBLE WITH USB
- TV ANTENNA POINT
- DATA POINT
- WALL SCONCE
- DOWNLIGHT
- 1200 LED BATTEN LIGHT SENSOR
- 1200 LED BATTEN LIGHT
- SMOKE DETECTOR
- EXHAUST FAN VENTED OUTSIDE
- CEILING FAN
- NBN MODEM
- METER BOX

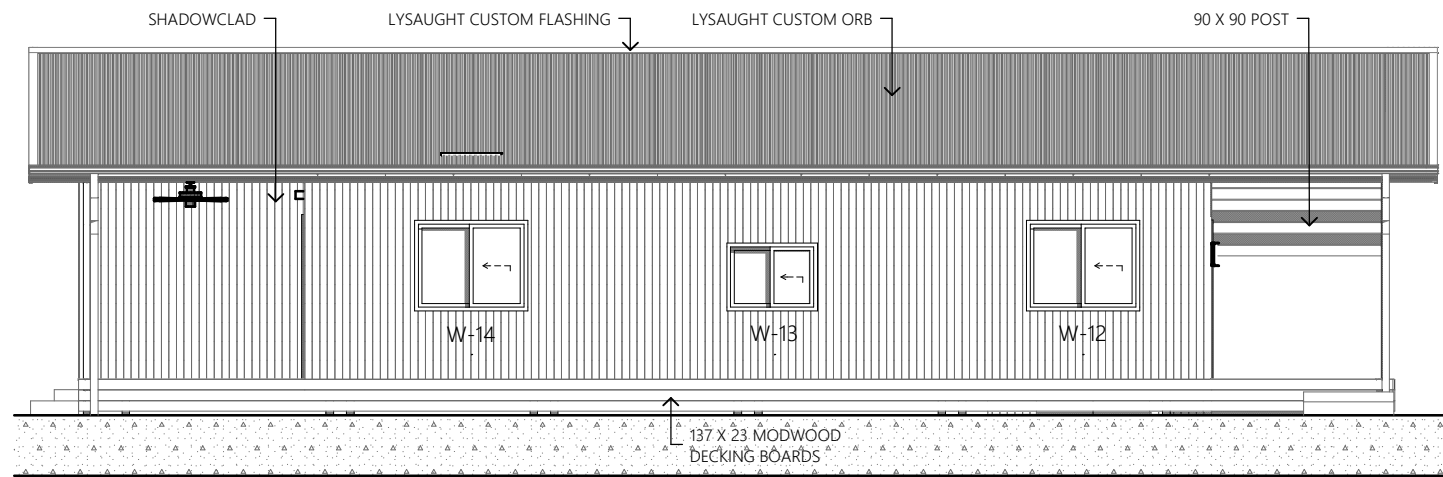


UNIT B - NW ELEVATION
1:100

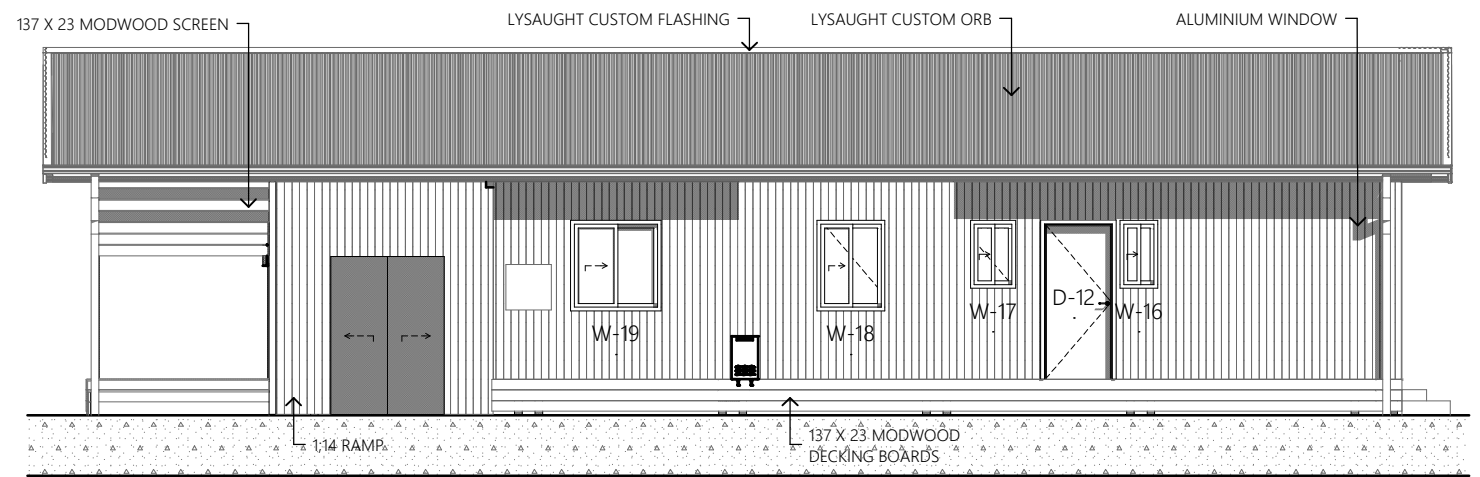


UNIT B - SE ELEVATION
1:100

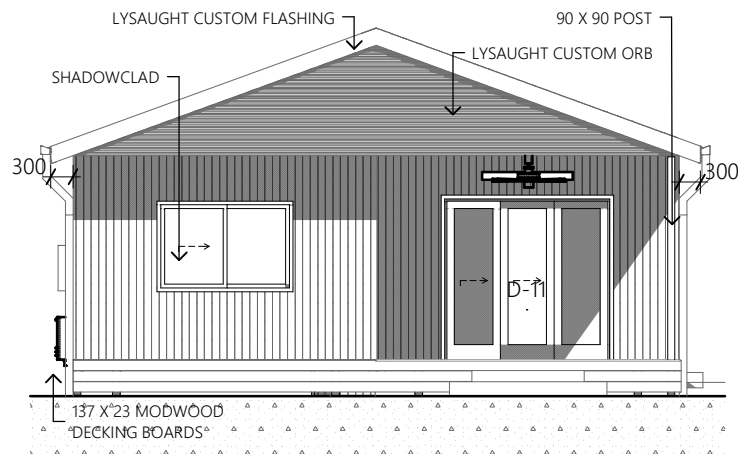


UNIT B - NE ELEVATION
1:100

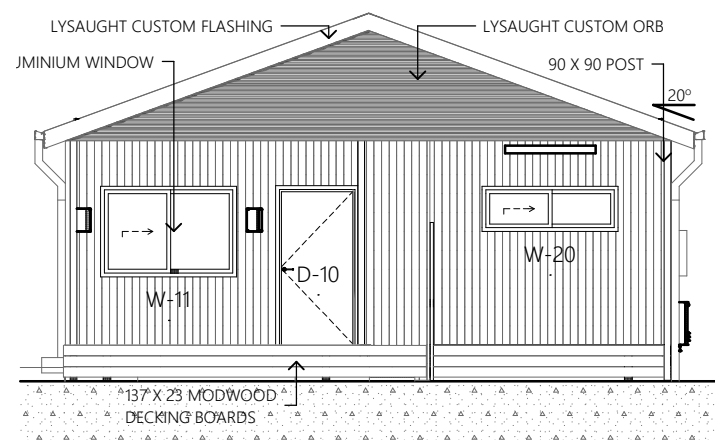

UNIT B - SW ELEVATION
1:100

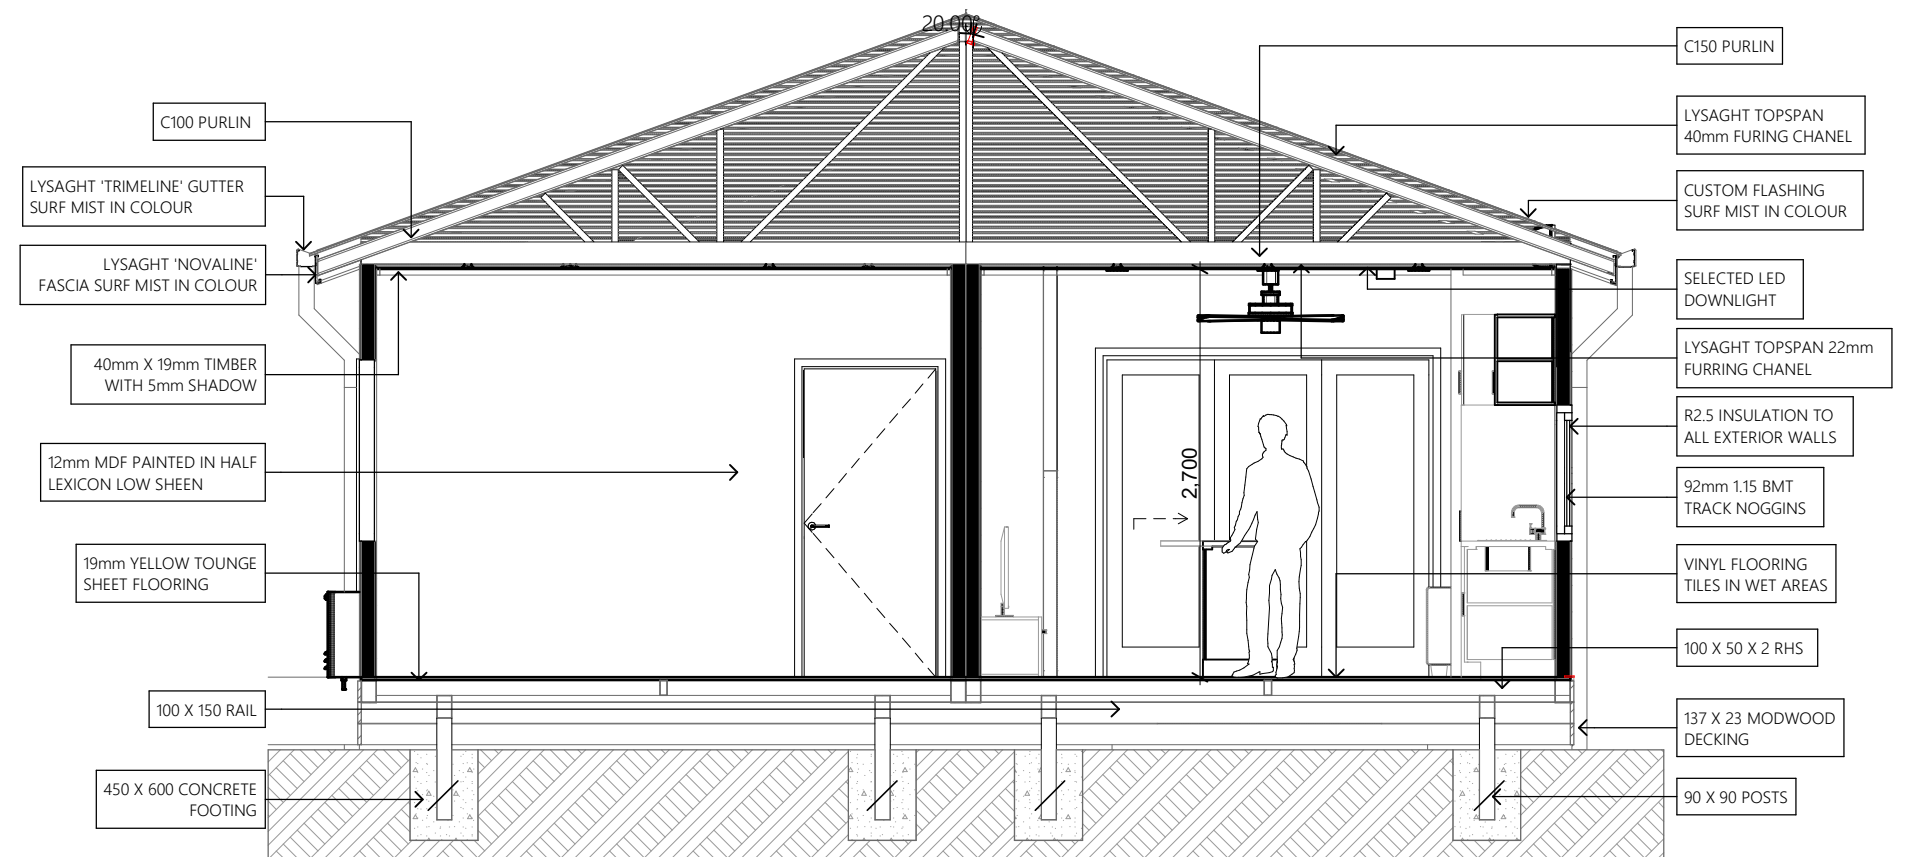





UNIT B - SECTION
1:50






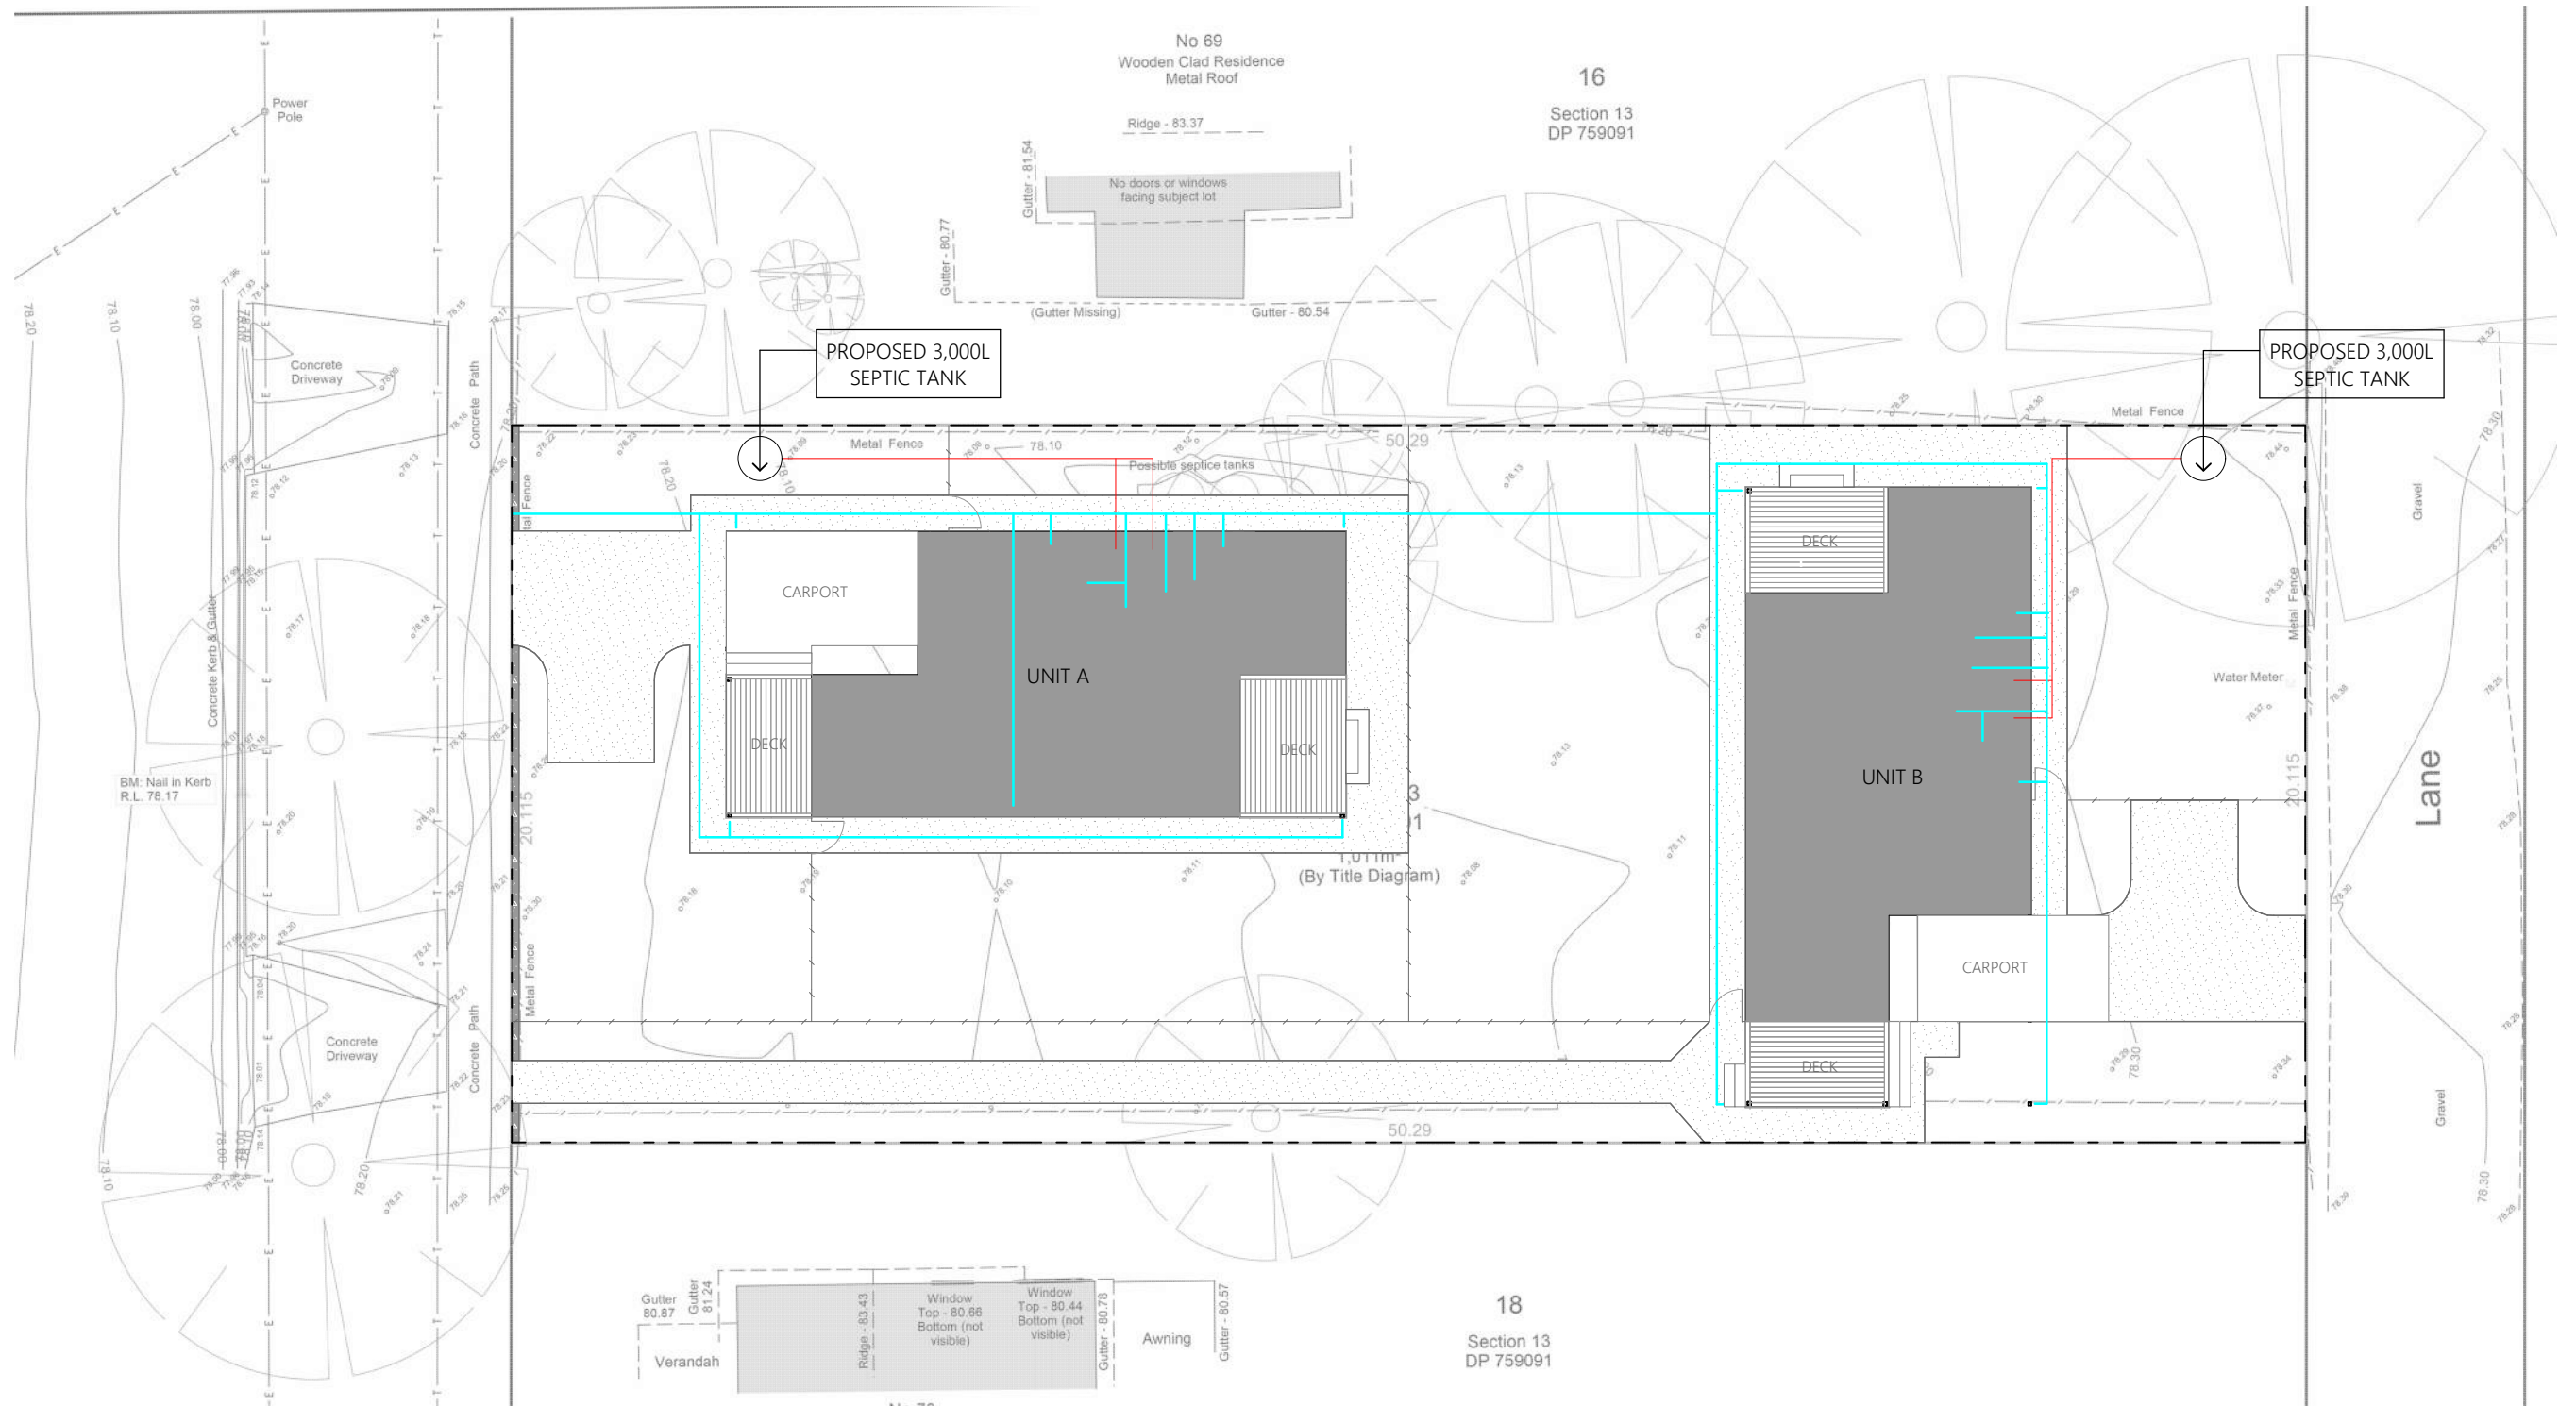



STORMWATER & SEWER PLAN
1:200


LEGEND

- STORMWATER
- SEWER

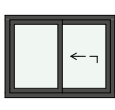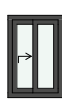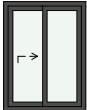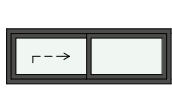ID	W-01	W-02	W-03	W-04	W-05	W-06	W-07	W-08	W-09	W-10
Width	1,800	1,500	1,200	1,500	1,800	500	600	900	1,500	1,800
Height	1,200	1,200	900	1,200	1,200	900	900	1,200	1,200	600
Sill Height	900	900	900	900	900	1,200	1,200	900	900	1,500
Head Height	2,100	2,100	1,800	2,100	2,100	2,100	2,100	2,100	2,100	2,100
Orientation	L	R	R	R	L	L	L	L	R	L
Qty	1	1	1	1	1	1	1	1	1	1
Plan Preview										
External Elevation										
Notes	ALUMINIUM SLIDING - POWDER COATED MONUMENT - CRIMSAFE FLY SCREEN	ALUMINIUM SLIDING - POWDER COATED MONUMENT - CRIMSAFE FLY SCREEN	ALUMINIUM SLIDING - POWDER COATED MONUMENT - CRIMSAFE FLY SCREEN	ALUMINIUM SLIDING - POWDER COATED MONUMENT - CRIMSAFE FLY SCREEN	ALUMINIUM SLIDING - POWDER COATED MONUMENT - CRIMSAFE FLY SCREEN	ALUMINIUM SLIDING - POWDER COATED MONUMENT - CRIMSAFE FLY SCREEN	ALUMINIUM SLIDING - POWDER COATED MONUMENT - CRIMSAFE FLY SCREEN	ALUMINIUM SLIDING - POWDER COATED MONUMENT - CRIMSAFE FLY SCREEN	ALUMINIUM SLIDING - POWDER COATED MONUMENT - CRIMSAFE FLY SCREEN	ALUMINIUM SLIDING - POWDER COATED MONUMENT - CRIMSAFE FLY SCREEN

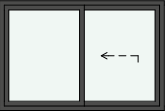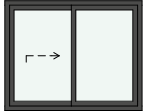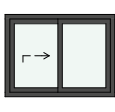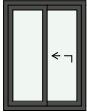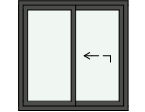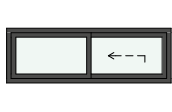ID	W-11	W-12	W-13	W-14	W-15	W-16	W-17	W-18	W-19	W-20
Width	1,800	1,500	1,200	1,500	1,800	500	600	900	1,200	1,800
Height	1,200	1,200	900	1,200	1,200	900	900	1,200	1,200	600
Sill Height	900	900	900	900	900	1,200	1,200	900	900	1,500
Head Height	2,100	2,100	1,800	2,100	2,100	2,100	2,100	2,100	2,100	2,100
Orientation	R	L	L	L	R	R	R	R	R	R
Qty	1	1	1	1	1	1	1	1	1	1
Plan Preview										
External Elevation										
Notes	ALUMINIUM SLIDING - POWDER COATED MONUMENT - CRIMSAFE FLY SCREEN	ALUMINIUM SLIDING - POWDER COATED MONUMENT - CRIMSAFE FLY SCREEN	ALUMINIUM SLIDING - POWDER COATED MONUMENT - CRIMSAFE FLY SCREEN	ALUMINIUM SLIDING - POWDER COATED MONUMENT - CRIMSAFE FLY SCREEN	ALUMINIUM SLIDING - POWDER COATED MONUMENT - CRIMSAFE FLY SCREEN	ALUMINIUM SLIDING - POWDER COATED MONUMENT - CRIMSAFE FLY SCREEN	ALUMINIUM SLIDING - POWDER COATED MONUMENT - CRIMSAFE FLY SCREEN	ALUMINIUM SLIDING - POWDER COATED MONUMENT - CRIMSAFE FLY SCREEN	ALUMINIUM SLIDING - POWDER COATED MONUMENT - CRIMSAFE FLY SCREEN	ALUMINIUM SLIDING - POWDER COATED MONUMENT - CRIMSAFE FLY SCREEN

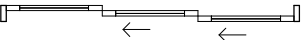ID	D-01	D-02	D-03	D-04	D-05	D-06	D-07	D-08	D-09
Leaf Dimensions	970×2,040	2,130×2,100	870×2,040	870×2,040	870×2,040	870×2,040	870×2,040	870×2,040	1,400×2,050
Qty	1	1	1	1	1	1	1	1	1
Orientation	R	R	L	L	R	R	R	R	
Plan Preview									
External Elevation									
Notes	SOLID CORE EXTERNAL DOOR - STEEL DOOR JAMB - PAINTED MONUMENT	ALUMINIUM SLIDING DOOR - POWDERCOATED MONUMENT	SOLID CORE INTERNAL DOOR - STEEL DOOR JAMB - PAINTED HALF LEXICON	SOLID CORE INTERNAL DOOR - STEEL DOOR JAMB - PAINTED HALF LEXICON	SOLID CORE INTERNAL DOOR - STEEL DOOR JAMB - PAINTED HALF LEXICON	SOLID CORE INTERNAL DOOR - STEEL DOOR JAMB - PAINTED HALF LEXICON	SOLID CORE INTERNAL DOOR - STEEL DOOR JAMB - PAINTED HALF LEXICON	SOLID CORE INTERNAL DOOR - STEEL DOOR JAMB - PAINTED HALF LEXICON	SOLID CORE EXTERNAL DOOR - STEEL DOOR JAMB - PAINTED MONUMENT

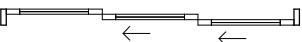Door Schedule									
ID	D-10	D-11	D-12	D-13	D-14	D-15	D-16	D-17	D-18
Leaf Dimensions	970×2,040	2,130×2,100	870×2,040	870×2,040	870×2,040	870×2,040	870×2,040	870×2,040	1,400×2,050
Qty	1	1	1	1	1	1	1	1	1
Orientation	L	R	R	R	L	L	L	L	
Plan Preview									
External Elevation									
Notes	SOLID CORE EXTERNAL DOOR - STEEL DOOR JAMB - PAINTED MONUMENT	ALUMINIUM SLIDING DOOR - POWDERCOATED MONUMENT	SOLID CORE INTERNAL DOOR - STEEL DOOR JAMB - PAINTED HALF LEXICON	SOLID CORE INTERNAL DOOR - STEEL DOOR JAMB - PAINTED HALF LEXICON	SOLID CORE INTERNAL DOOR - STEEL DOOR JAMB - PAINTED HALF LEXICON	SOLID CORE INTERNAL DOOR - STEEL DOOR JAMB - PAINTED HALF LEXICON	SOLID CORE INTERNAL DOOR - STEEL DOOR JAMB - PAINTED HALF LEXICON	SOLID CORE INTERNAL DOOR - STEEL DOOR JAMB - PAINTED HALF LEXICON	SOLID CORE EXTERNAL DOOR - STEEL DOOR JAMB - PAINTED MONUMENT