



Central Darling Shire Council

004/2022 PAN 207512

Section 4.16 (1) (a) of the

Environmental Planning and Assessment Act 1979

Approved by Council 21 June 2022

[Signature]

Director Shire Services



Site Plan


Drawing: Site Plan
ST. THERESE'S SCHOOL - WILCANNIA
Lot 371, Warrah Avenue - Wilcannia




Designed by: Brocasby Architects Pty. Limited 2/605 Pacific Highway, Mt. Colah, NSW - 2078
Tel: (02) 9492 0255 Fax: (02) 9492 7201 email: gpritch@bca.com.au

Drawing No. - 1100BG/BG-A02
DATE: 04/06/22
Checked by: MG
Drawn by: [unintelligible]

PRELIMINARY

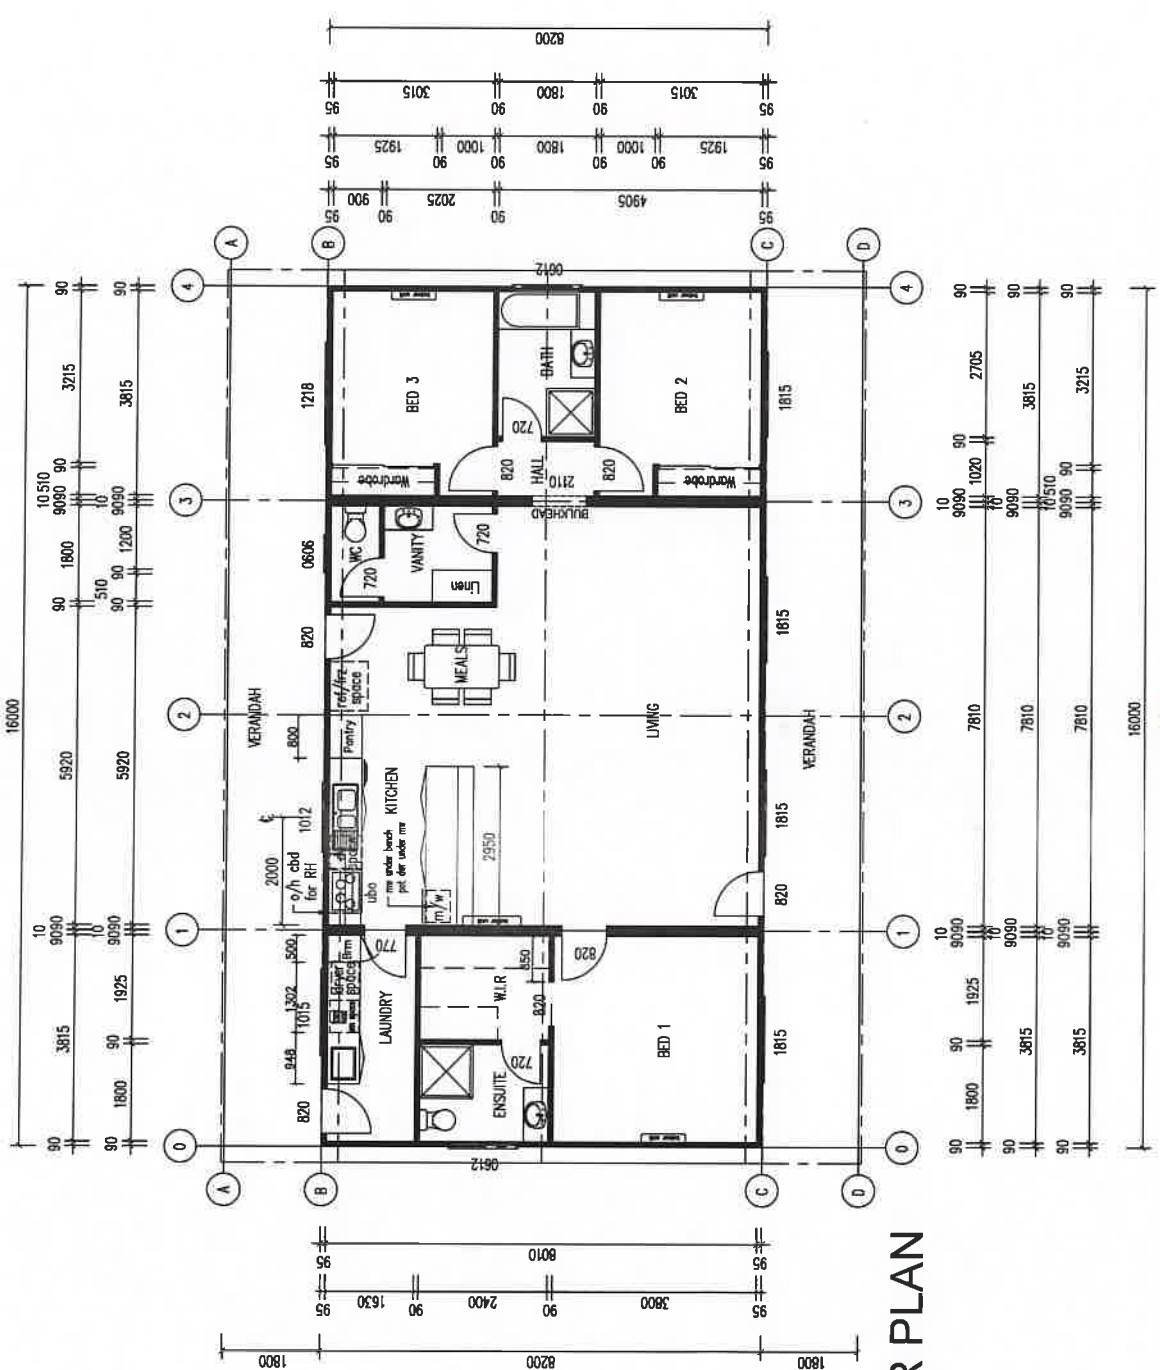


FLOOR PLAN


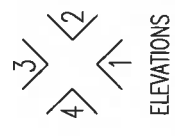


ELEVATIONS

<p>Copyright © All Rights Reserved. All rights reserved by the Property of Decentralised Pty Ltd. DECENTRALISED DEMOUNTABLES PTY LTD. Conditions of Use: *This agreement may only be used in the printed form in accordance with the terms of</p>		<p>Scale - 1:100 Drawn - I K Date - 28/03/22</p>	<p>Client: CATHOLIC EDUCATION OFFICE Project: PROPOSED RESIDENCE Title: FLOOR PLAN</p>	<p>Site: Original Site: A 9 Drawing No: 22DD</p>
<p>Reference Plans</p>		<p>Designed - JH Checked - JH File - Cad File No. - 02-130</p>	<p>DO NOT SCALE</p>	<p>Revision</p>
<p>DECENTRALISED DEMOUNTABLES PTY LTD 485 Salsbery's Road P.O. Box 414 Deniliquin, N.S.W. 2710 PHONE 03 5881 3722 FAX 03 5881 4106 MOBILE 0418 395 200</p>		<p>Chart 4</p>		

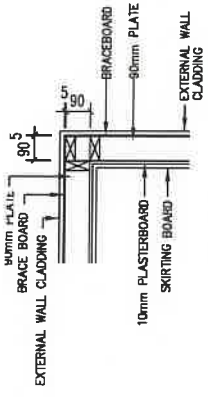

DETAIL A/-
SCALE - 1:20

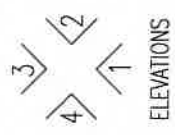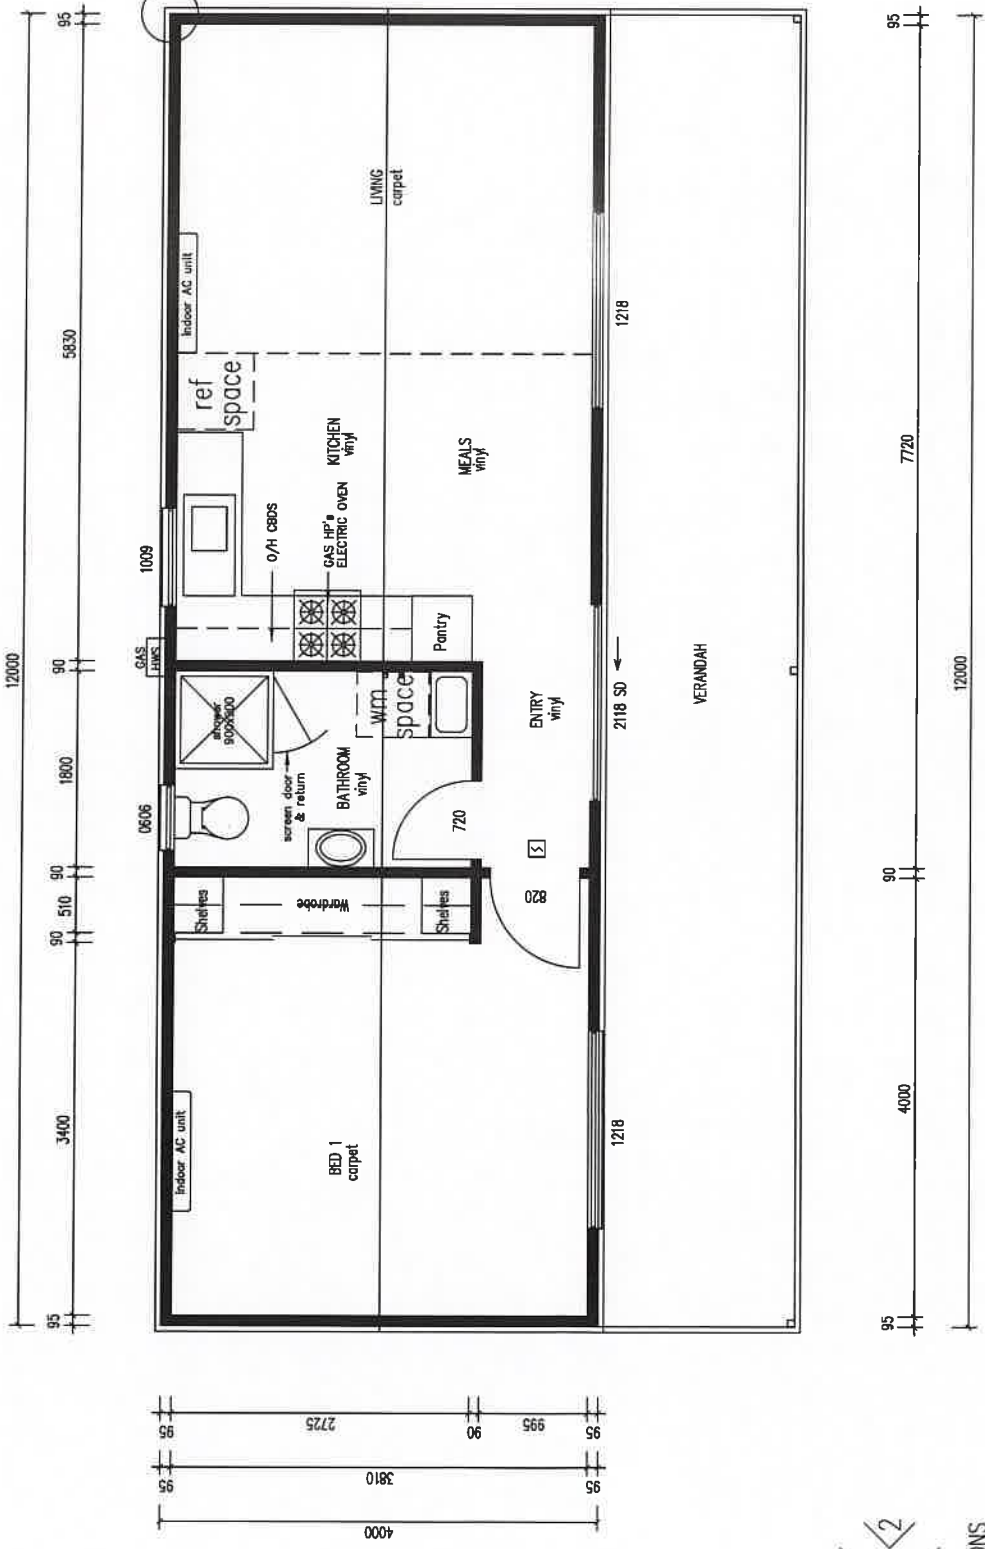

ELEVATIONS

FLOOR PLAN

<p>Copyright - This document is the property of Decentralised Pty. Demountables P/L. This document may only be used for the purpose for which it was submitted & it</p>		<p>Scale - 1:50 Drawn - IK Date - 20/10/20</p>	<p>Client: R CANIGLIA Project: PROPOSED RESIDENCE Title: FLOOR PLAN</p>	<p>Site: 221 HETHERINGTON STREET DENILIQUIN NSW</p>
<p>DECENTRALISED PTY. DEMOUNTABLES P/L 483 Salsyeds Road P.O. Box 414 Deniliquin, NSW 2710</p>		<p>PHONE 03 5881 3722 FAX 03 5881 4106</p>	<p>File - Clicked - RW Designed - RW</p>	<p>File - Clicked - RW Designed - RW</p>
<p>Reference Plans</p>		<p>Original Size</p>		