



OPEN CARPORT


ELEVATION 1 SCALE 1 : 100

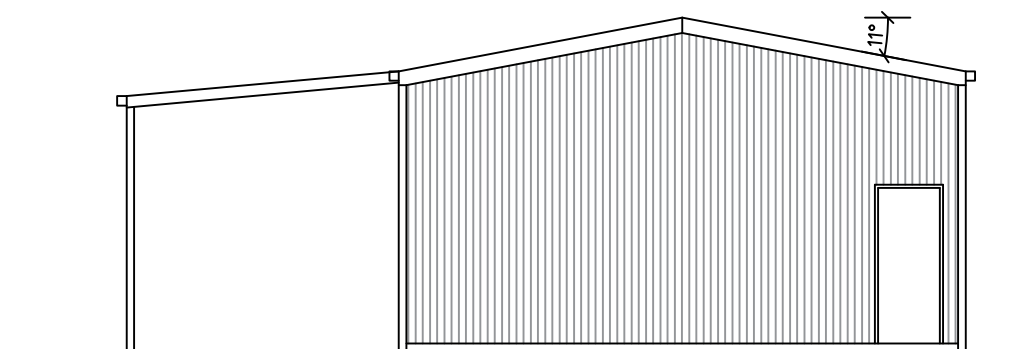

ELEVATION 2 SCALE 1 : 100

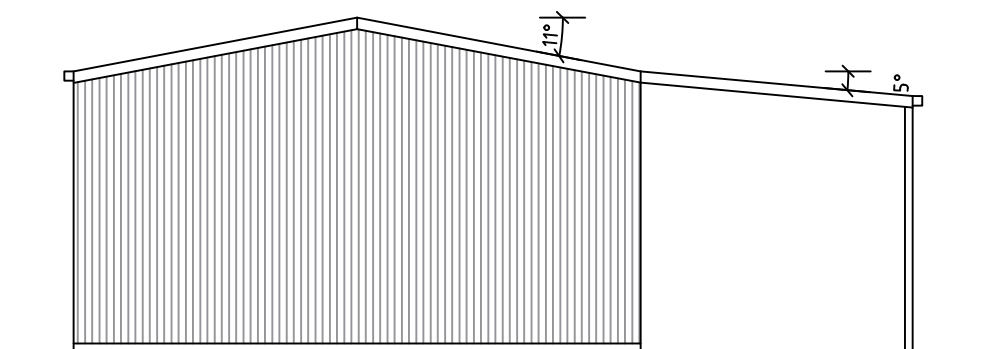

ELEVATION 4 SCALE 1 : 100

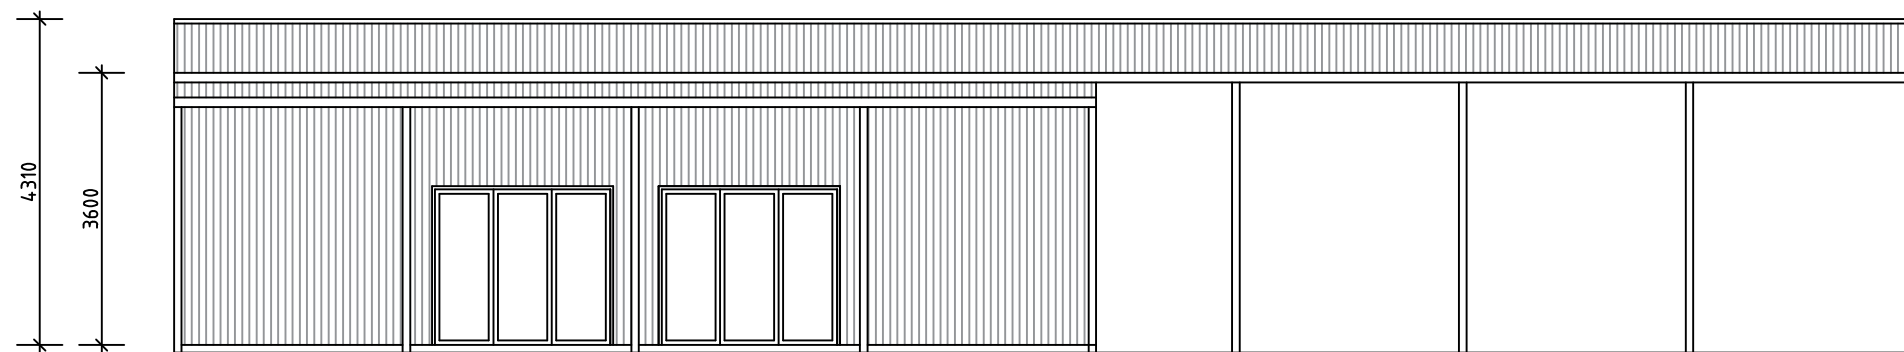

OPEN CARPORT

ELEVATION 3 SCALE 1 : 100



peter.olsen@outlook.com
0418808093

ELEVATIONS

J FORNER

LOT 2876

DP 765037

POONCARIE RD

MENINDEE

DRAWN : P OLDSSEN

SCALE 1 : 100 @A3

DATE : 30/07/2022

DRAWING No 222021 A2