



1 SECTION 1
01 1:50

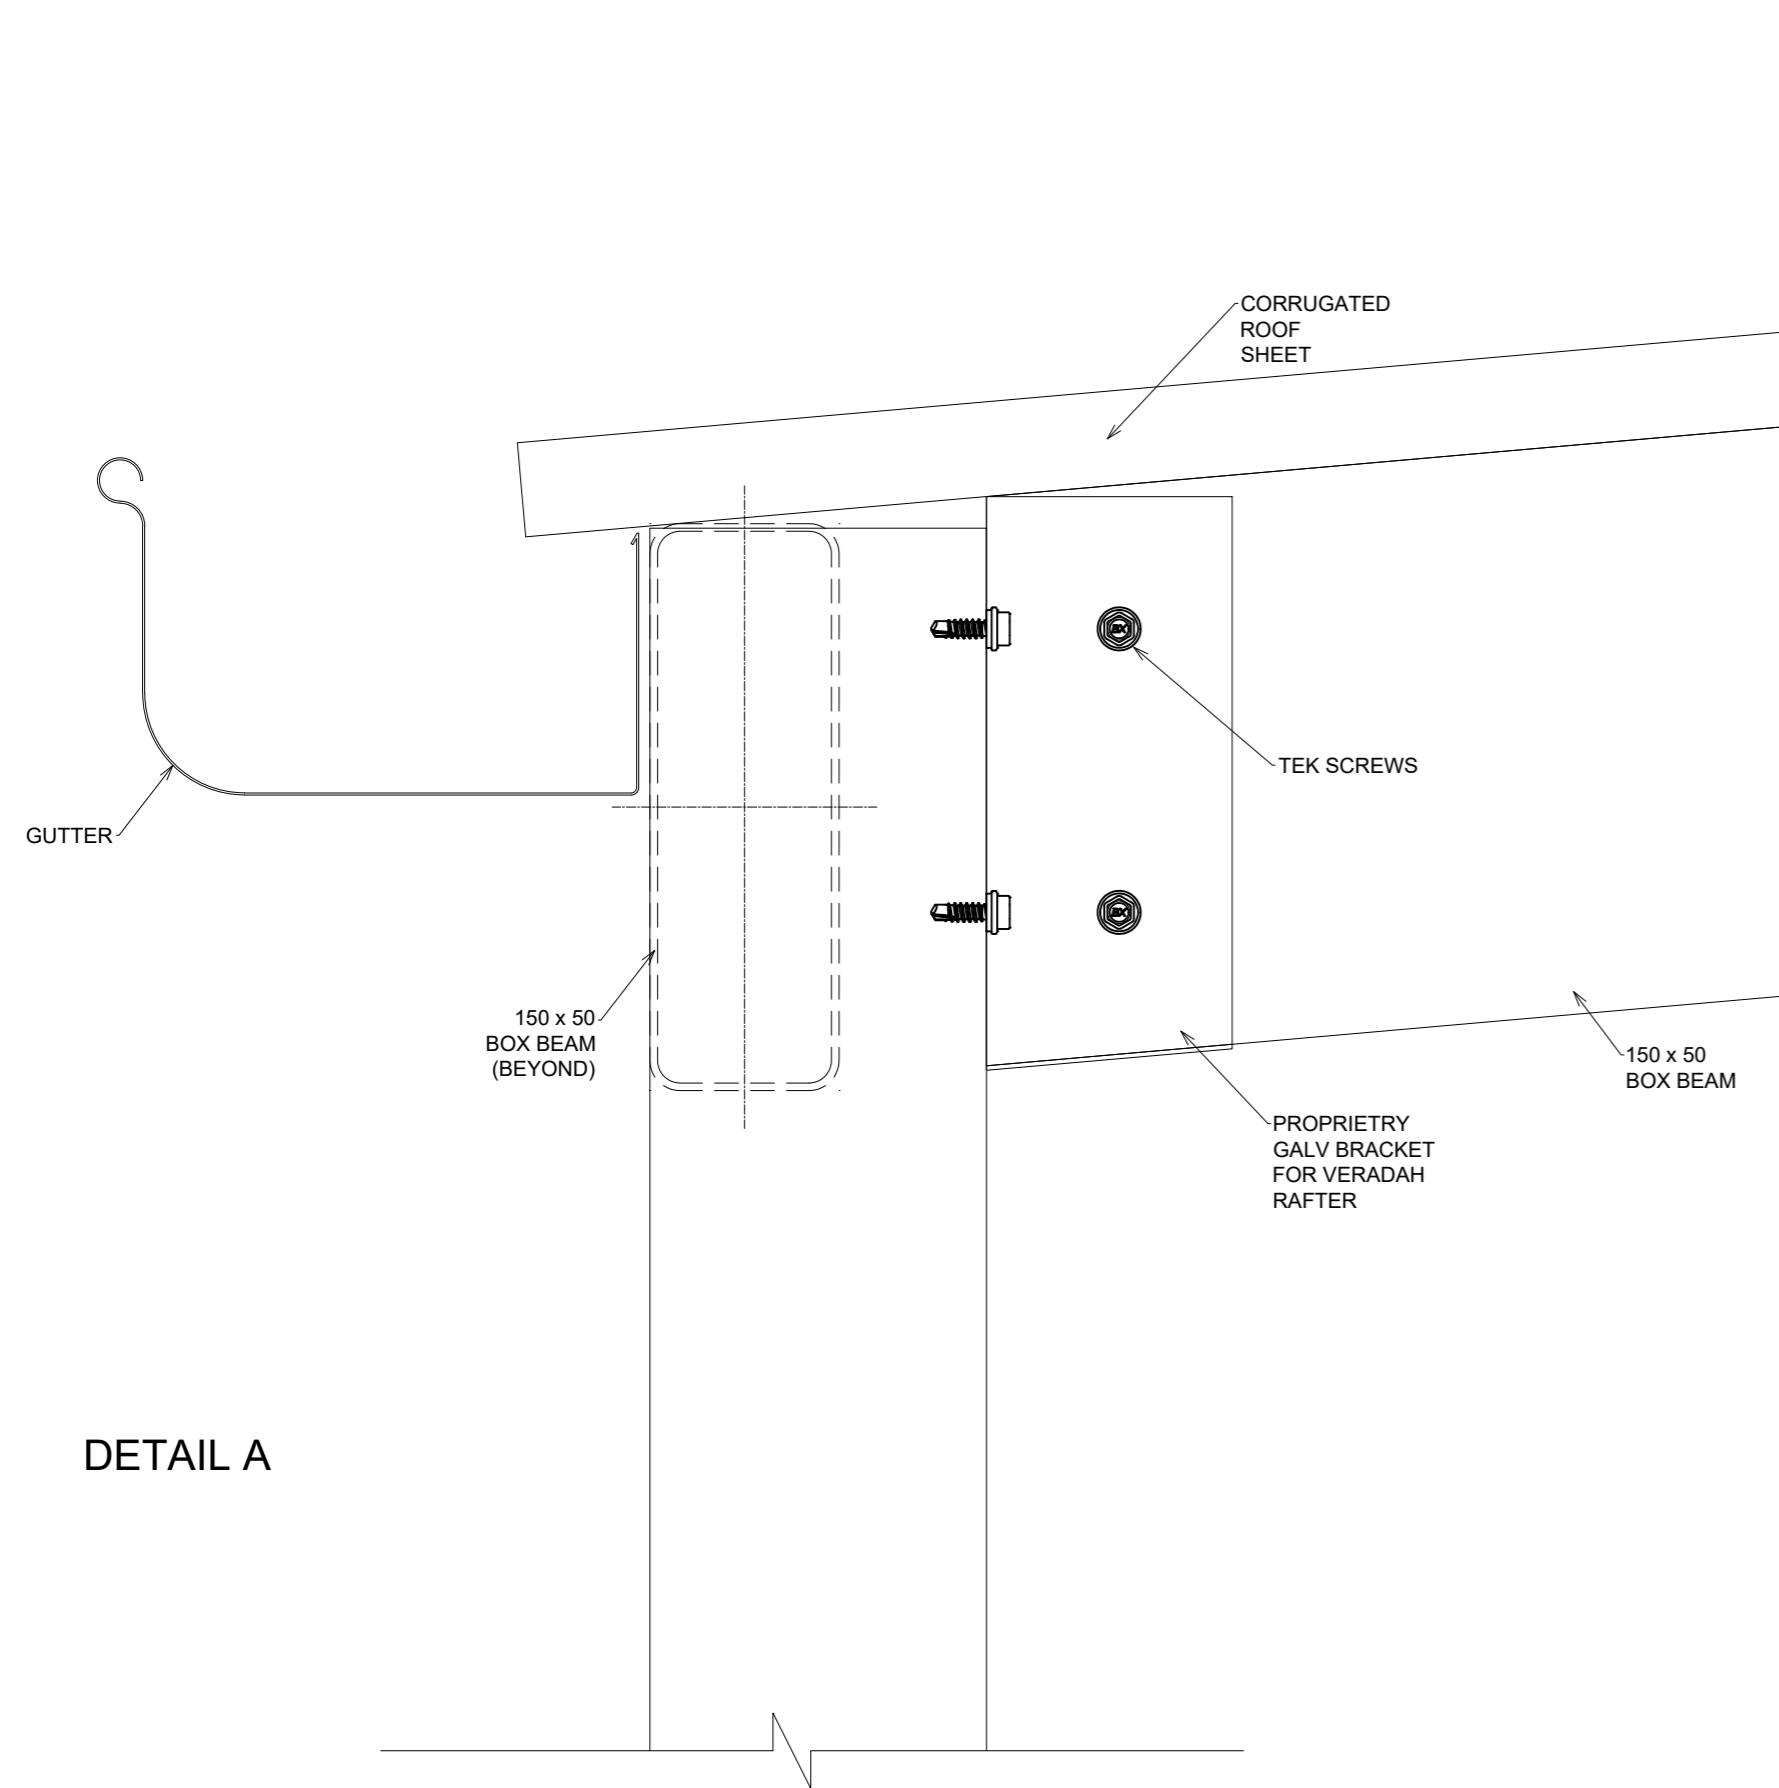

DETAIL A

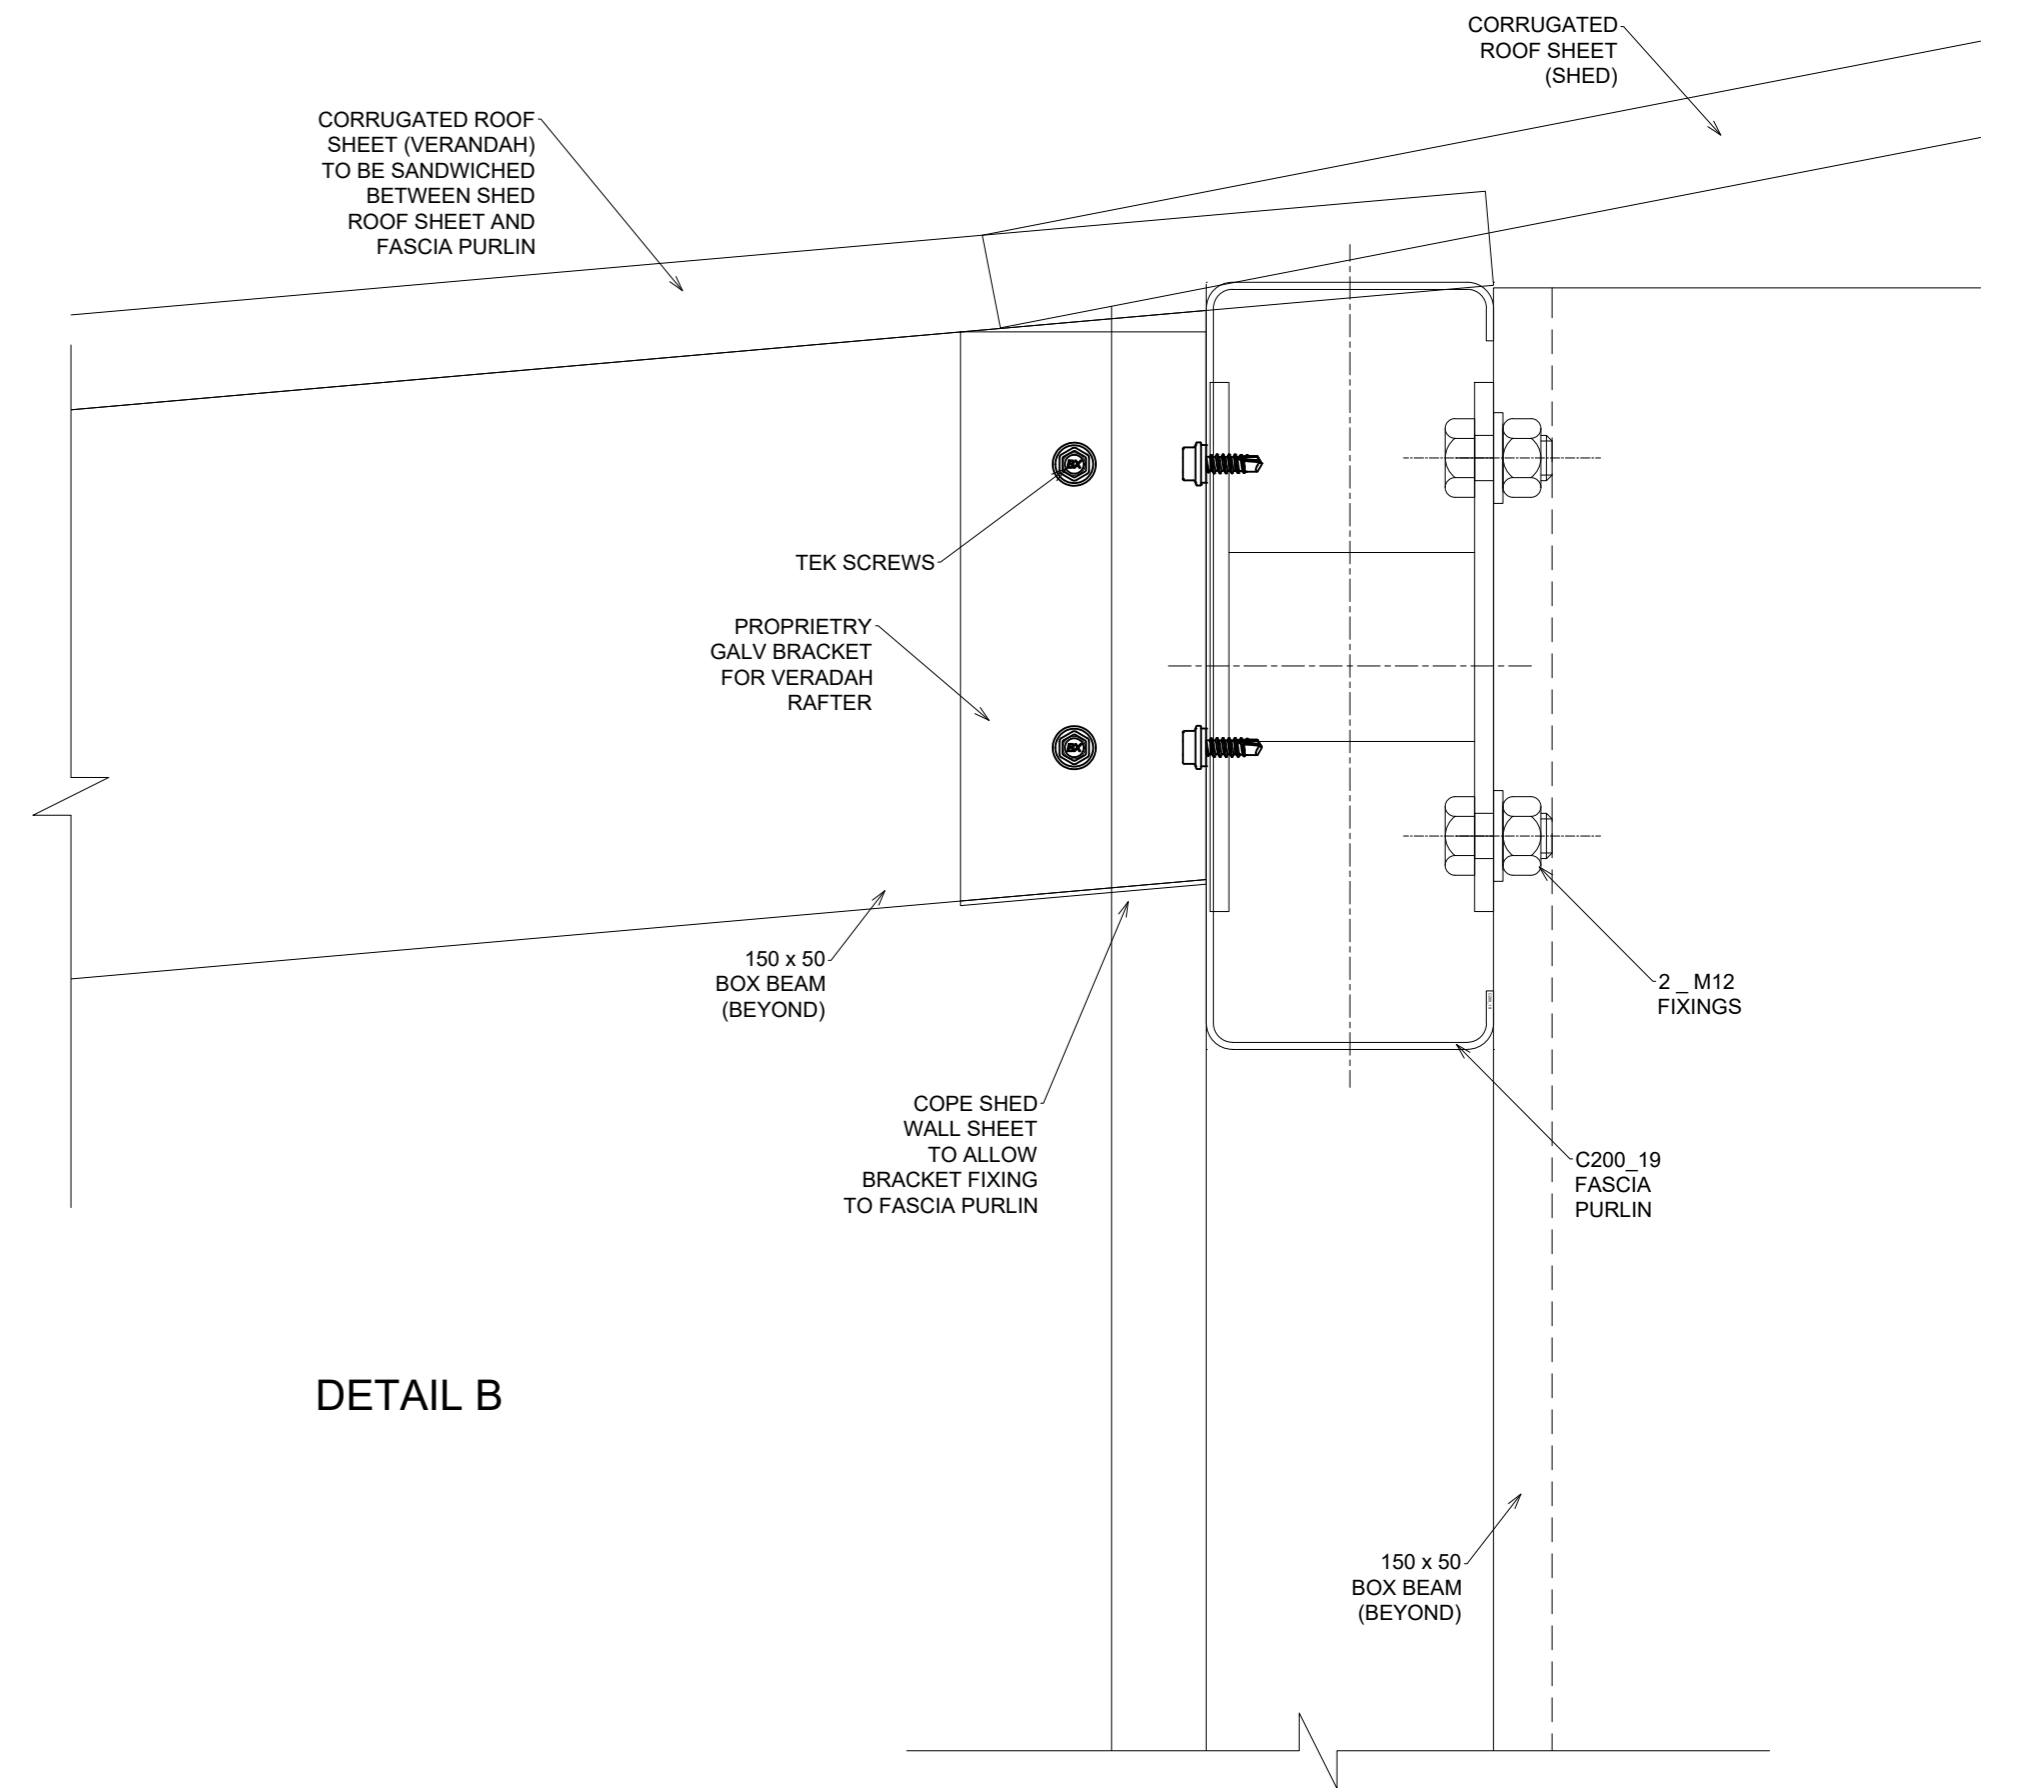


DETAIL B

REV	DESCRIPTION	BY	DATE
A	ISSUED FOR APPROVAL	DM	08.12.20

FINISH: —
REFER TO SPECIFICATION DETAILS

If in Doubt, ASK!

BARGAIN STEEL CENTRE
Lot 110 Heaslip Rd
BURTON, SA 5110
Phone: 82806000
Fax: 82805689

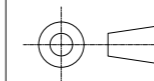

NOTE:-
1. DESIGN DRAWINGS ONLY. FOR STRUCTURAL LAYOUTS, DETAILS & ENGINEERING, SEE OTHERS.
2. ALL SITE & PROPOSED STRUCTURE INFORMATION & MEASUREMENTS PROVIDED BY BARGAIN STEEL CENTRE AT DATE SHOWN - SUBJECT TO CONFIRMATION BY BARGAIN STEEL CENTRE & FINAL MEASURE ON SITE PRIOR TO CONSTRUCTION.
3. DO NOT SCALE

GENERAL NOTES			
CHECKED: BSC	DRAWN: DM	SCALE: NTS	CLIENT: SYMOND'S STEEL
			PROJECT: GABLE SHED + VERANDAH
			LOCATION: 173 - 175 HARRIS STREET, BROKEN HILL. NSW
			TITLE: SECTION DETAILS
JOB NO: 9169	DWG NO: 21	REV: A	