


2 D-SHED NORTH-WEST ELEVATION
1:50


NOTE: ALL FLASHINGS TO BE SCRIBED TO ACCORD WITH THE CORRUGATIONS OF THE ROOF TO ACHIEVE WATERTIGHT FINISH
THE ROOF LANTERN TO BE RETAINED. RE-SCREW ANY LOOSE ROOFING SHEETS TO UPPER ROOF LANTERN.
ROOF INSULATION - TO BE MINIMUM R2.0 OR EQUIVALENT. TO BE INTEGRAL THERMAL BLANKET WITH CEILING LINING TO AVOID SEPARATE INTERNAL CEILING LINING. ENSURE DUST PROOF JUNCTION WITH WALLS.

GENERAL ABBREVIATIONS


ABBR	DESCRIPTION
DP	DOWNPIPE
EF-7	SANDSTONE
EF-9	NEW GALVANISED TRUE OAK DEEP 21 CLADDING (REVOLUTION ROOFING)
FL-12	CONCRETE PAVERS, EXISTING SHED
RF-2	ROOF FINISH TYPE - 2, GALVANISED TRUE OAK DEEP 21 (REVOLUTION ROOFING)
SINK-3	STAINLESS STEEL SINK TYPE 3 WITH TAP - WORKSHOP

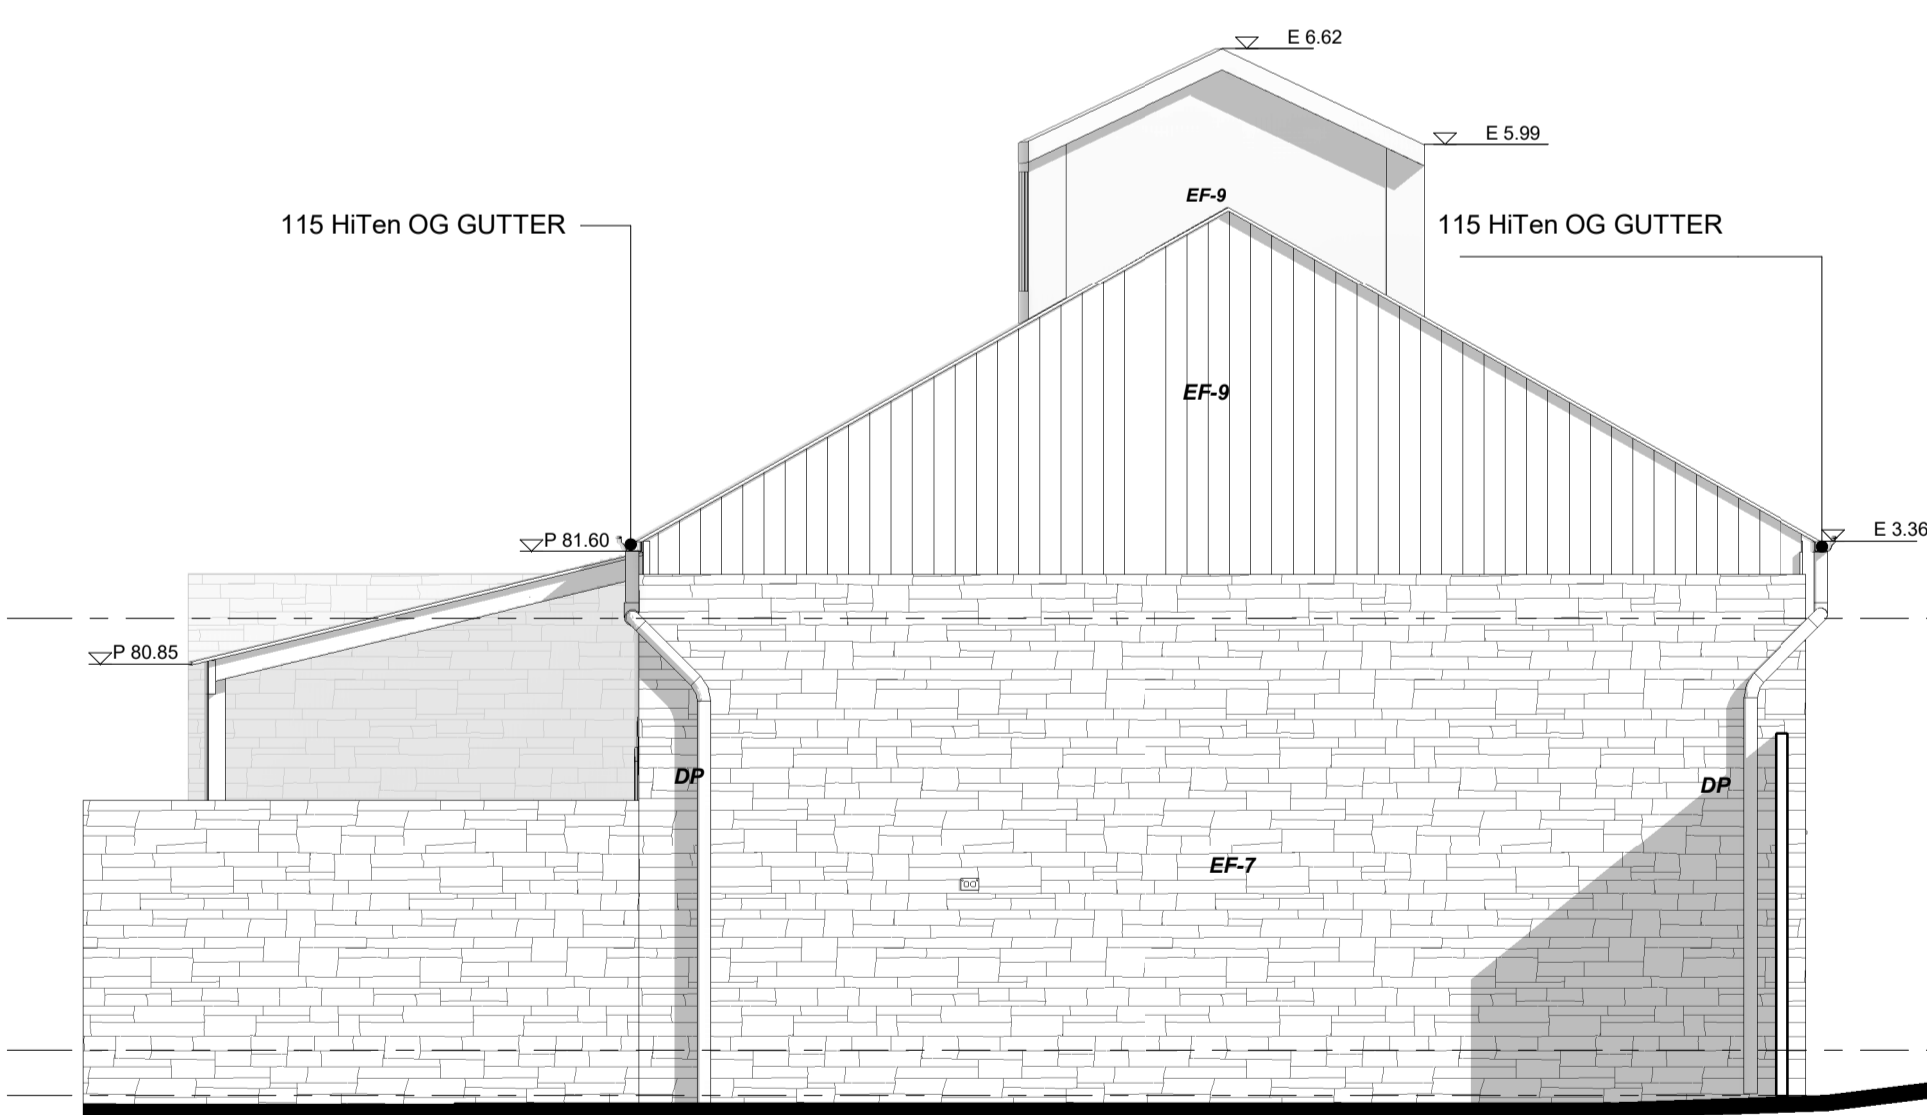

1 D-SHED NORTH-EAST ELEVATION
1:50

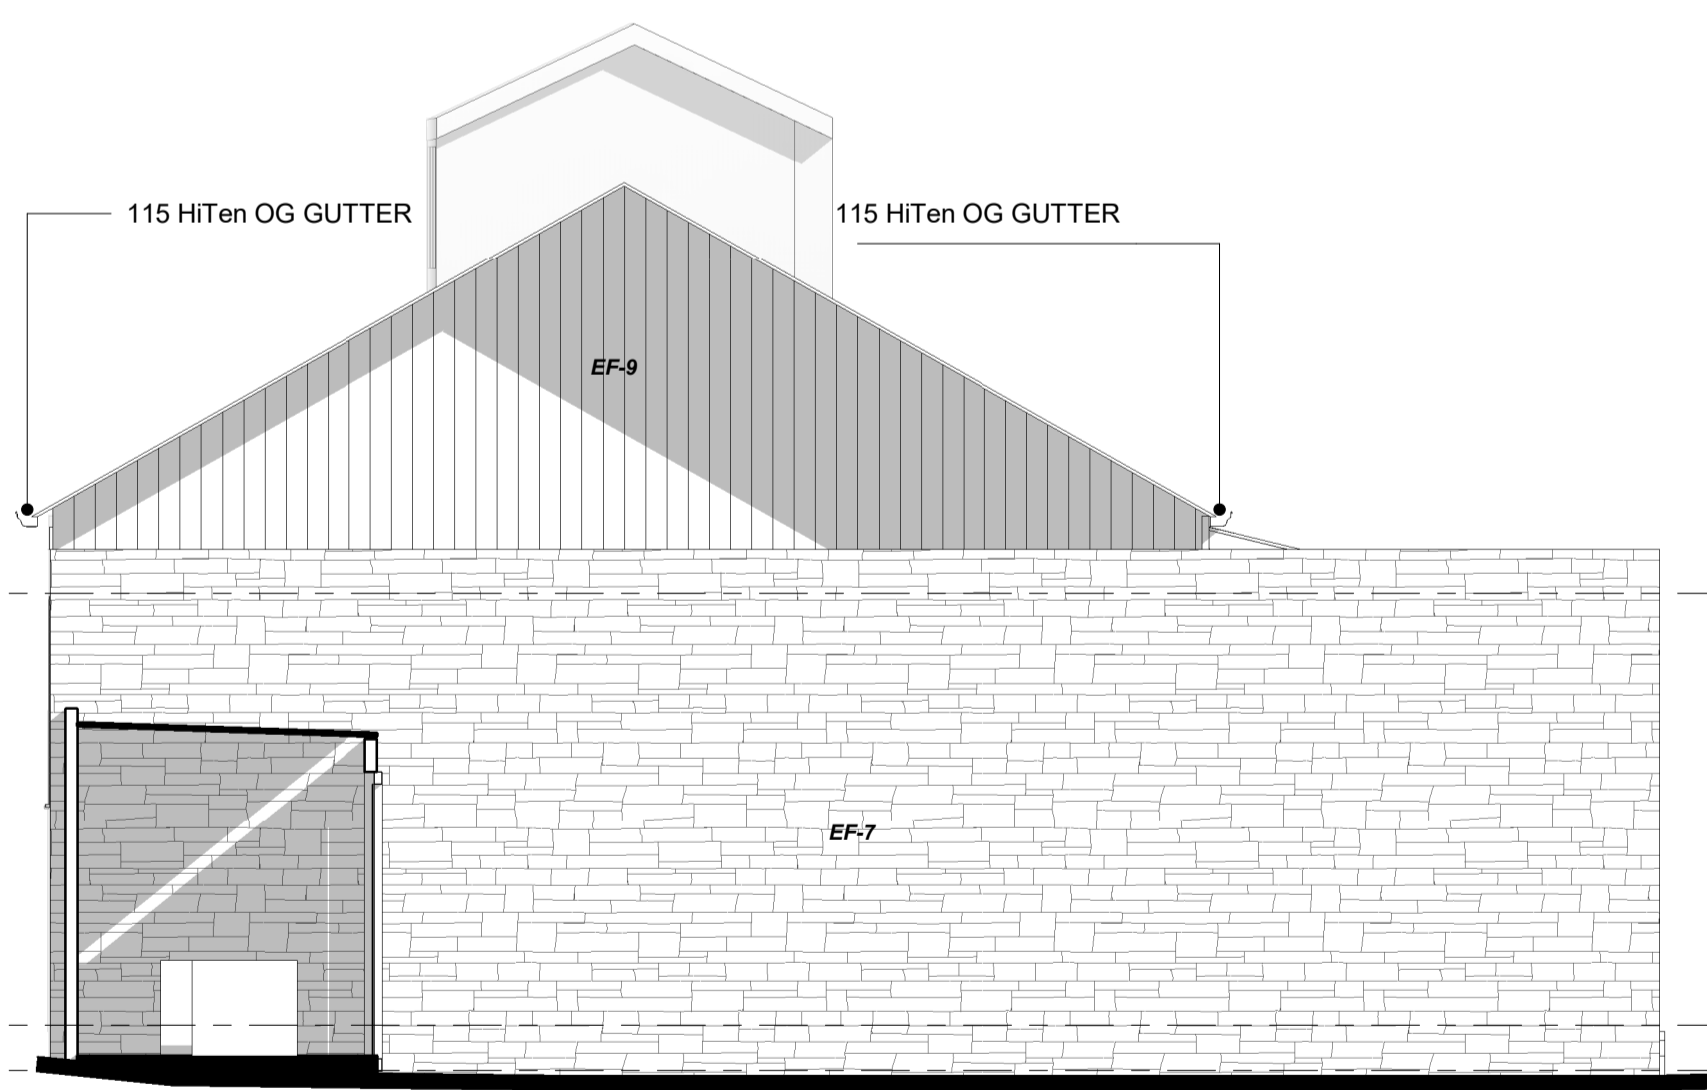


3 D-SHED SOUTH-WEST ELEVATION
1:50

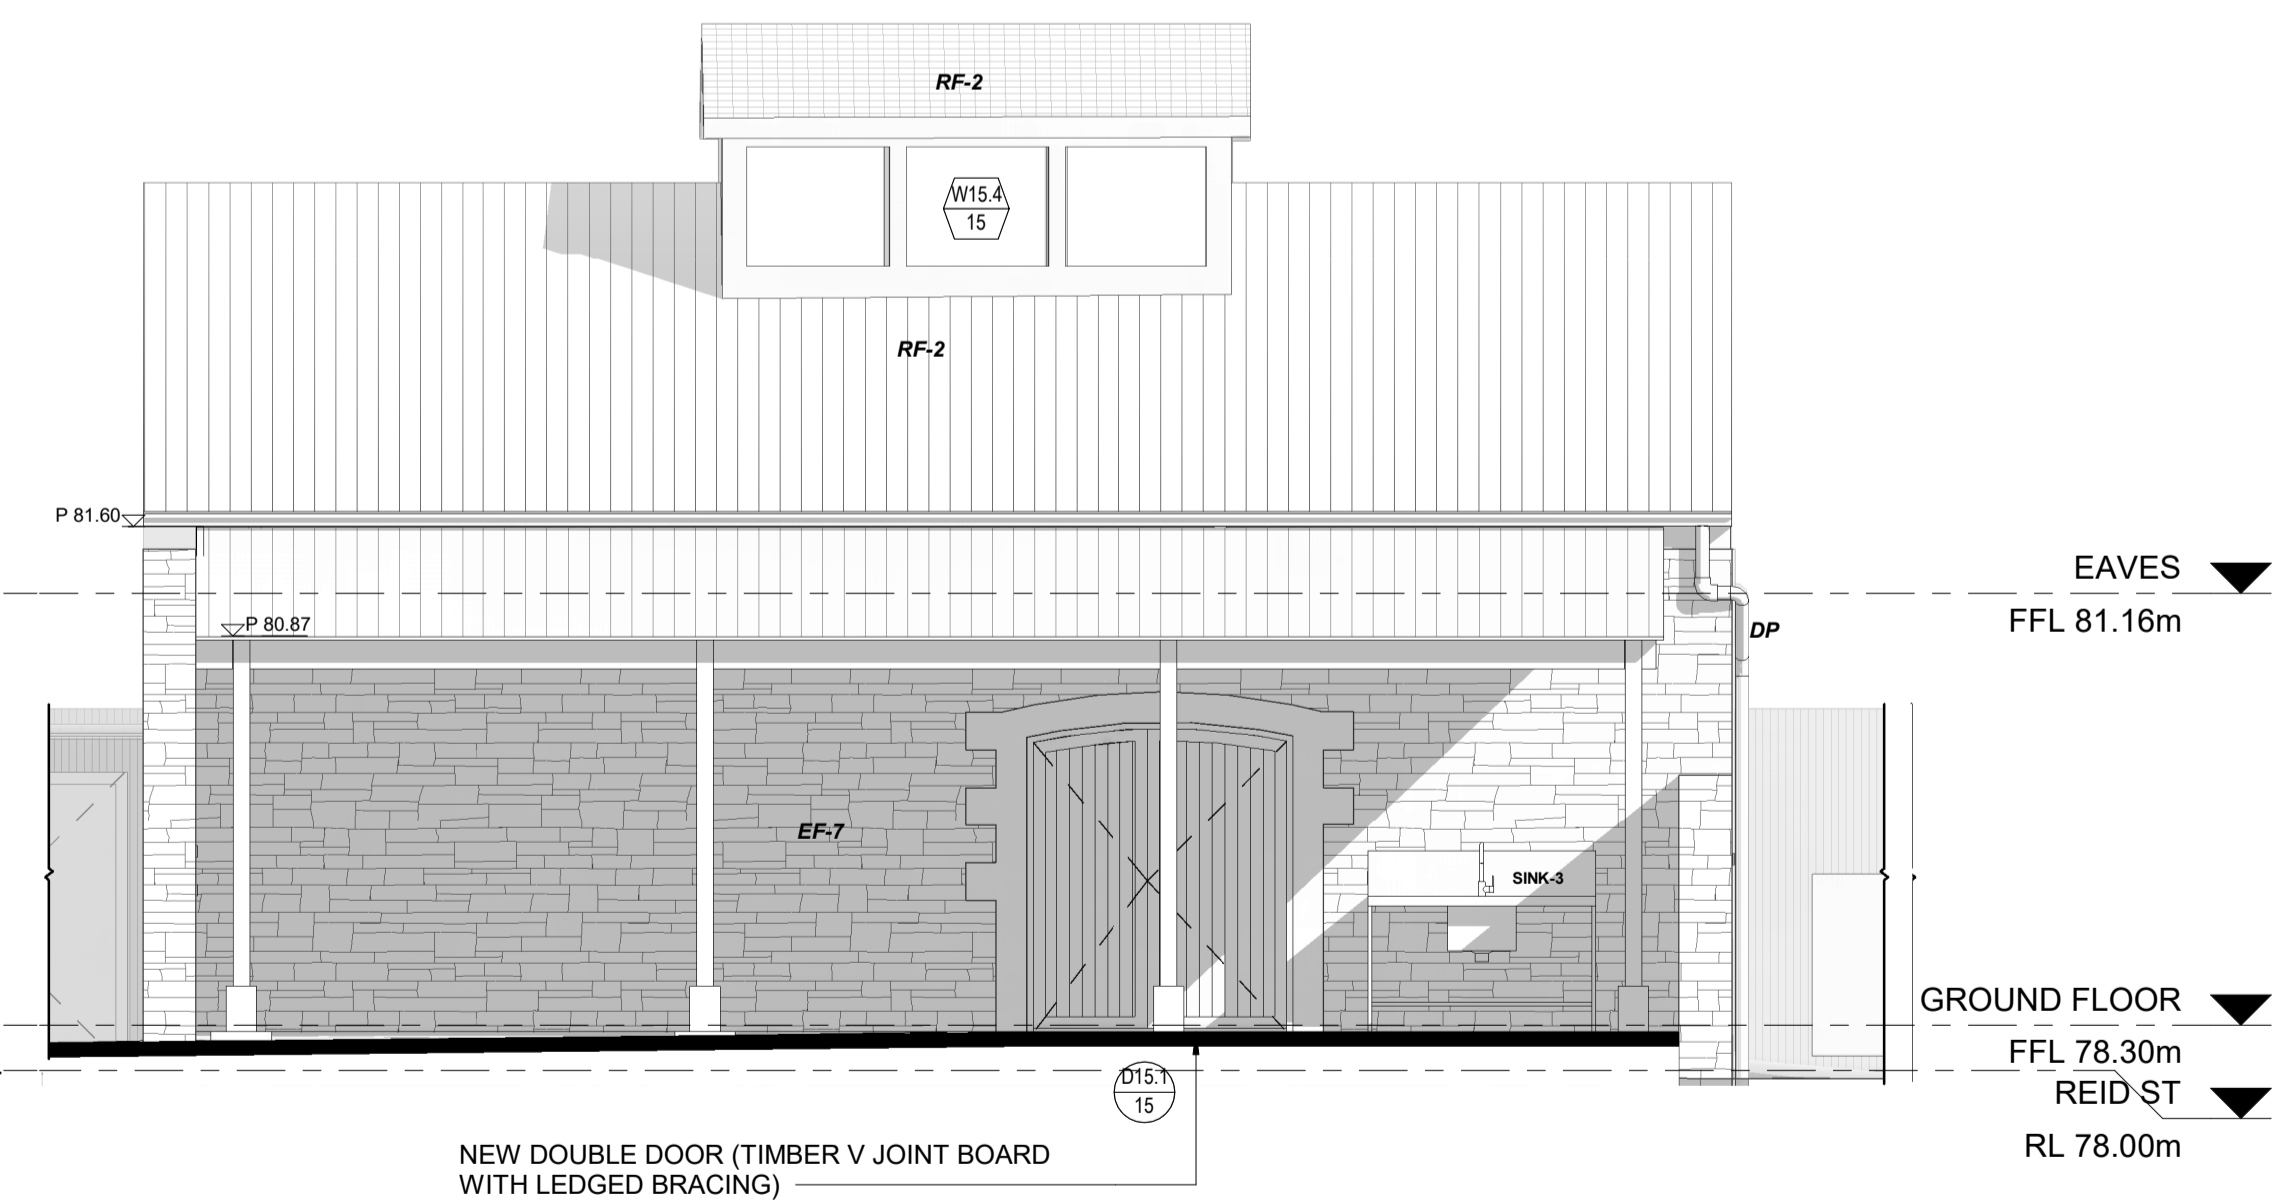

4 D-SHED SOUTH-EAST ELEVATION
1:50

FOR APPROVAL

DISCLAIMER
Copyright in all documents and drawings prepared by KAUNITZ YEUNG ARCHITECTURE and any works executed from those documents and drawings shall remain the property of or on creation vest in KAUNITZ YEUNG ARCHITECTURE Pty Ltd.
All information illustrated on this document is to be checked and verified on site.
In the event of discrepancies refer to architect prior to commencement of the work.
Do not scale drawings manually or electronically

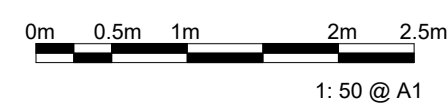

DATE	REV	ISSUE
20/04/2023	DA12	FOR APPROVAL
28/04/2023	DA13	FOR APPROVAL
10/05/2023	M	TENDER AMENDMENT
07/06/2023	DA14	DA AMENDMENT

CHECKED BY
KYA
KYA
KYA
KYA

PROJECT NAME: BAAKA CULTURAL CENTRE WILCANNIA 44 Reid St, Wilcannia NSW 2836, Australia		
NO	REV	TITLE
DA104	DA14	EXISTING SHED DRAWINGS

KAUNITZ YEUNG ARCHITECTURE Level 3, 63 William St Darlignhurst T +61 2 9007 2098		
PHASE	SCALE	DATE
DA	1:50 @ A1	07/06/2023