


2 D - SOUTH-WEST ELEVATION - MYERS STREET  
1:100

**GENERAL ABBREVIATIONS**

ABBR	DESCRIPTION
EF-1	RAMMED EARTH
EF-3	GALVANISED FENCE
EF-5	CAST IRON POST
EF-7	SANDSTONE
EF-8	GALVANISED CUSTOM ORB CLADDING
EF-9	NEW GALVANISED TRUE OAK DEEP 21 CLADDING (REVOLUTION ROOFING)
EF-10	VERTICAL GALVANISED RIPPLE IRON
RF-1	ROOF FINISH TYPE - 1, COLORBOND CUSTOM ORB ACCENT, ZINCALUME
RF-2	ROOF FINISH TYPE - 2, GALVANISED TRUE OAK DEEP 21 (REVOLUTION ROOFING)


EXISTING ELEVATION  
 PROPOSED ELEVATION

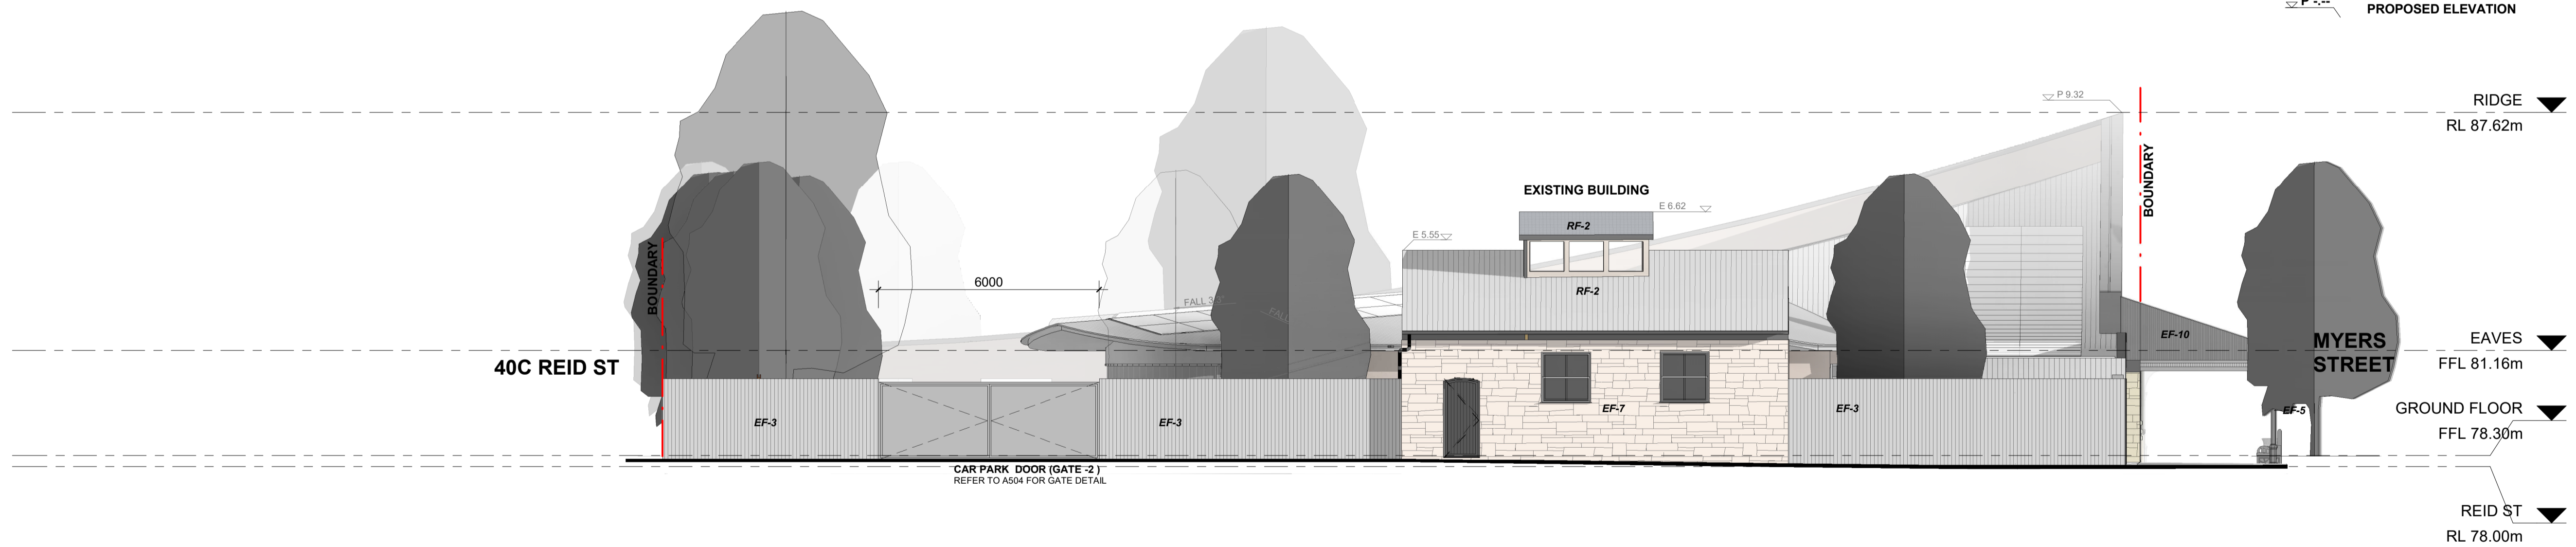

1 D-NORTH EAST ELEVATION - REID LANE  
1:100

**FOR APPROVAL**

**DISCLAIMER**  
Copyright in all documents and drawings prepared by KAUNITZ YEUNG ARCHITECTURE and any works executed from those documents and drawings shall remain the property of or on creation vest in KAUNITZ YEUNG ARCHITECTURE Pty Ltd.  
All information illustrated on this document is to be checked and verified on site.  
In the event of discrepancies refer to architect prior to commencement of the work.  
Do not scale drawings manually or electronically

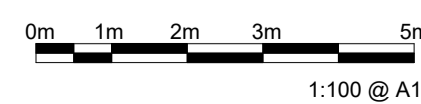

DATE	REV	ISSUE
20/04/2023	DA12	FOR APPROVAL
28/04/2023	DA13	FOR APPROVAL
10/05/2023	M	TENDER AMENDMENT
07/06/2023	DA14	DA AMENDMENT

CHECKED BY
KYA
KYA
KYA
KYA

**PROJECT NAME: BAAKA CULTURAL CENTRE WILCANNIA**  
44 Reid St, Wilcannia NSW 2836, Australia

**KAUNITZ YEUNG ARCHITECTURE**  
Level 3, 63 William St Darlignhurst  
T +61 2 9007 2098

NO	REV	TITLE
DA111	DA14	PROPOSED ELEVATIONS

PHASE	SCALE	DATE
DA	As indicated @ A1	07/06/2023