



1 D - NORTH-EAST ELEVATION
1:100

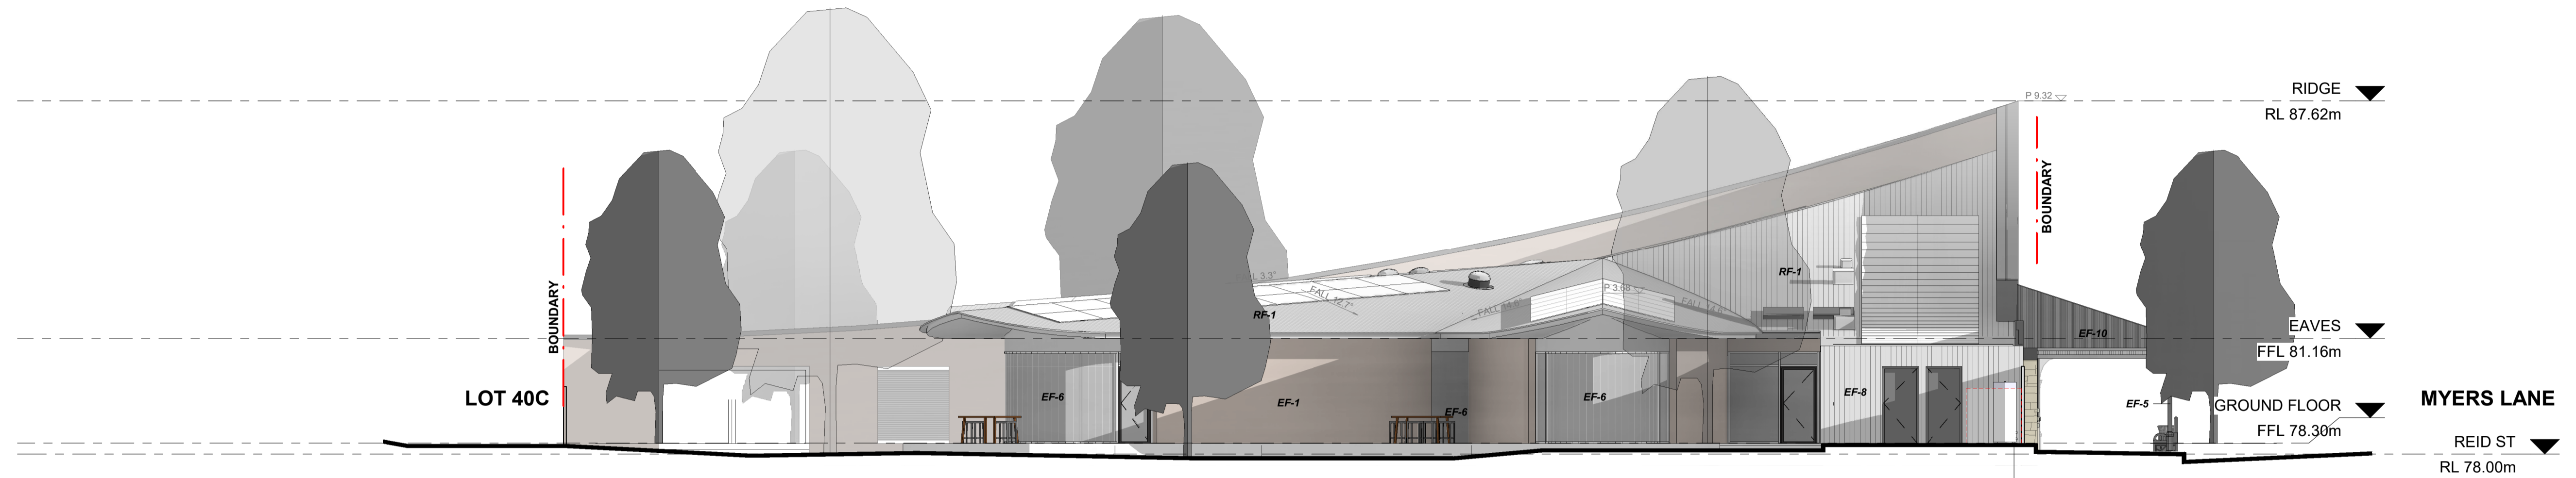

2 D - NORTH-WEST ELEVATION
1:100

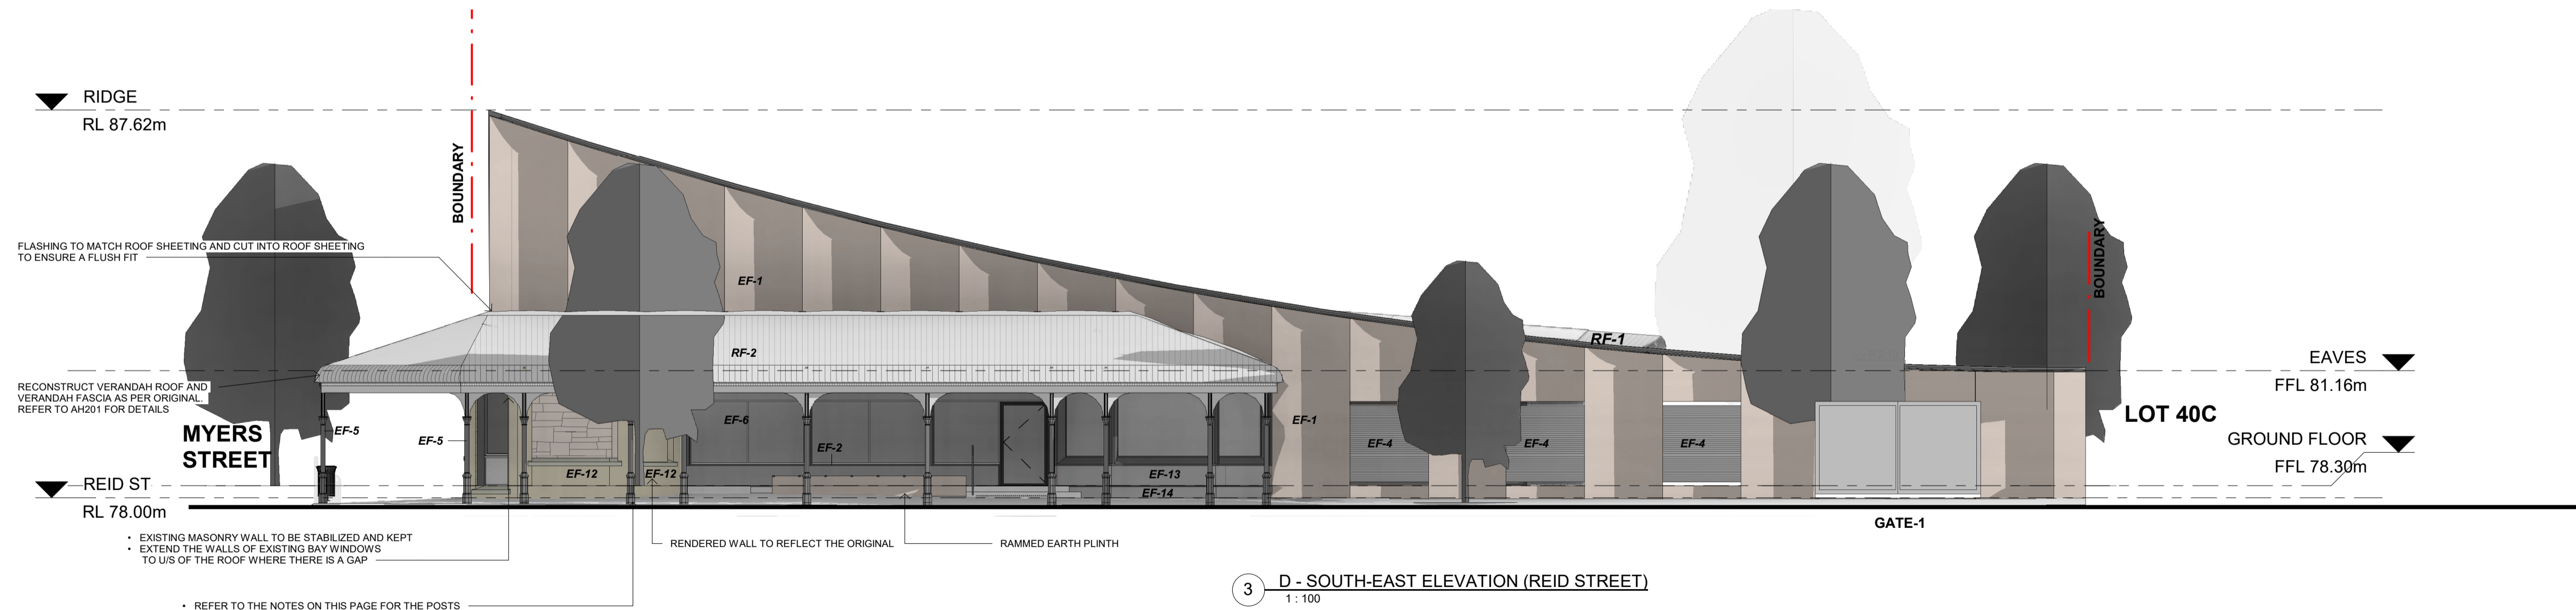

3 D - SOUTH-EAST ELEVATION (REID STREET)
1:100


GENERAL ABBREVIATIONS

ABBR	DESCRIPTION
EF-1	RAMMED EARTH
EF-2	PAINTED DRESSED TIMBER, (PT-4A)
EF-4	GALVANISED STEEL ART SCREEN
EF-5	CAST IRON POST
EF-6	GLAZING
EF-7	SANDSTONE
EF-8	GALVANISED CUSTOM ORB CLADDING
EF-9	NEW GALVANISED TRUE OAK DEEP 21 CLADDING (REVOLUTION ROOFING)
EF-10	VERTICAL GALVANISED RIPPLE IRON
EF-11	COLORBOND CUSTOM ORB CLADDING, MONIMENT GREY
EF-12	RENDER
EF-13	PAINTED CONCRETE (PT-5)
EF-14	EXPOSED SLAB EDGE PROFILED TO MIMIC ORIGINAL PLINTH, PAINT FINISH (PT-5)
RF-1	ROOF FINISH TYPE - 1, COLORBOND CUSTOM ORB ACCENT, ZINCALUME
RF-2	ROOF FINISH TYPE - 2, GALVANISED TRUE OAK DEEP 21 (REVOLUTION ROOFING)

	EXISTING ELEVATION
	PROPOSED ELEVATION

FOR APPROVAL

DISCLAIMER
Copyright in all documents and drawings prepared by KAUNITZ YEUNG ARCHITECTURE and any works executed from those documents and drawings shall remain the property of or on creation vest in KAUNITZ YEUNG ARCHITECTURE Pty Ltd.
All information illustrated on this document is to be checked and verified on site.
In the event of discrepancies refer to architect prior to commencement of the work.
Do not scale drawings manually or electronically

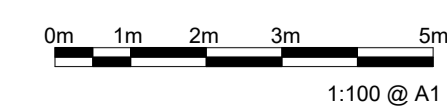

DATE	REV	ISSUE	CHECKED BY
20/04/2023	DA12	FOR APPROVAL	KYA
28/04/2023	DA13	FOR APPROVAL	KYA
10/05/2023	M	TENDER AMENDMENT	KYA
07/06/2023	DA14	DA AMENDMENT	KYA

PROJECT NAME: BAAKA CULTURAL CENTRE WILCANNIA			KAUNITZ YEUNG ARCHITECTURE		
44 Reid St, Wilcannia NSW 2836, Australia			Level 3, 63 William St Darlingtonhurst		
			T +61 2 9007 2098		
NO	REV	TITLE	PHASE	SCALE	DATE
DA112	DA14	PROPOSED ELEVATIONS	DA	As indicated @ A1	07/06/2023