


# BAAKA CULTURAL CENTRE WILCANNIA

## PAVEMENT PLAN AND DETAILS


DRAWING INDEX

PV-000 COVER  
 PV-001 PAVEMENT LAYOUT AND PROFILES


This drawing is confidential and shall only be used for the purposes of this project.				Scale	THE SIGNING OF THIS TITLE BLOCK CONFIRMS THE DESIGN AND DRAFTING OF THIS PROJECT HAVE BEEN PREPARED AND CHECKED IN ACCORDANCE WITH THE STELLEN QUALITY ASSURANCE SYSTEM				BAAKA CULTURAL CENTRE WILCANNIA							
				NA	DESIGNED	IRW	CHECKED	LES	COVER SHEET							
					DRAWN	IRW	CHECKED	LES								
					APPROVED	LES	DATE	19/06/2020								
				DO NOT SCALE. ALL DIMENSIONS ARE IN MILLIMETRES UNLESS OTHERWISE SPECIFIED												
					 Stellen Consulting ABN 61 149 095 189											
									Size	A1	Status	ISSUED FOR TENDER	Dwg No.	PV-000	Rev.	T2

REVISIONS

No.	BY	DATE	DESCRIPTION	APPD
T2	IRW	19/06/2020	ISSUED FOR TENDER	IRW
T1	IRW	25/05/2020	ISSUED FOR TENDER	IRW

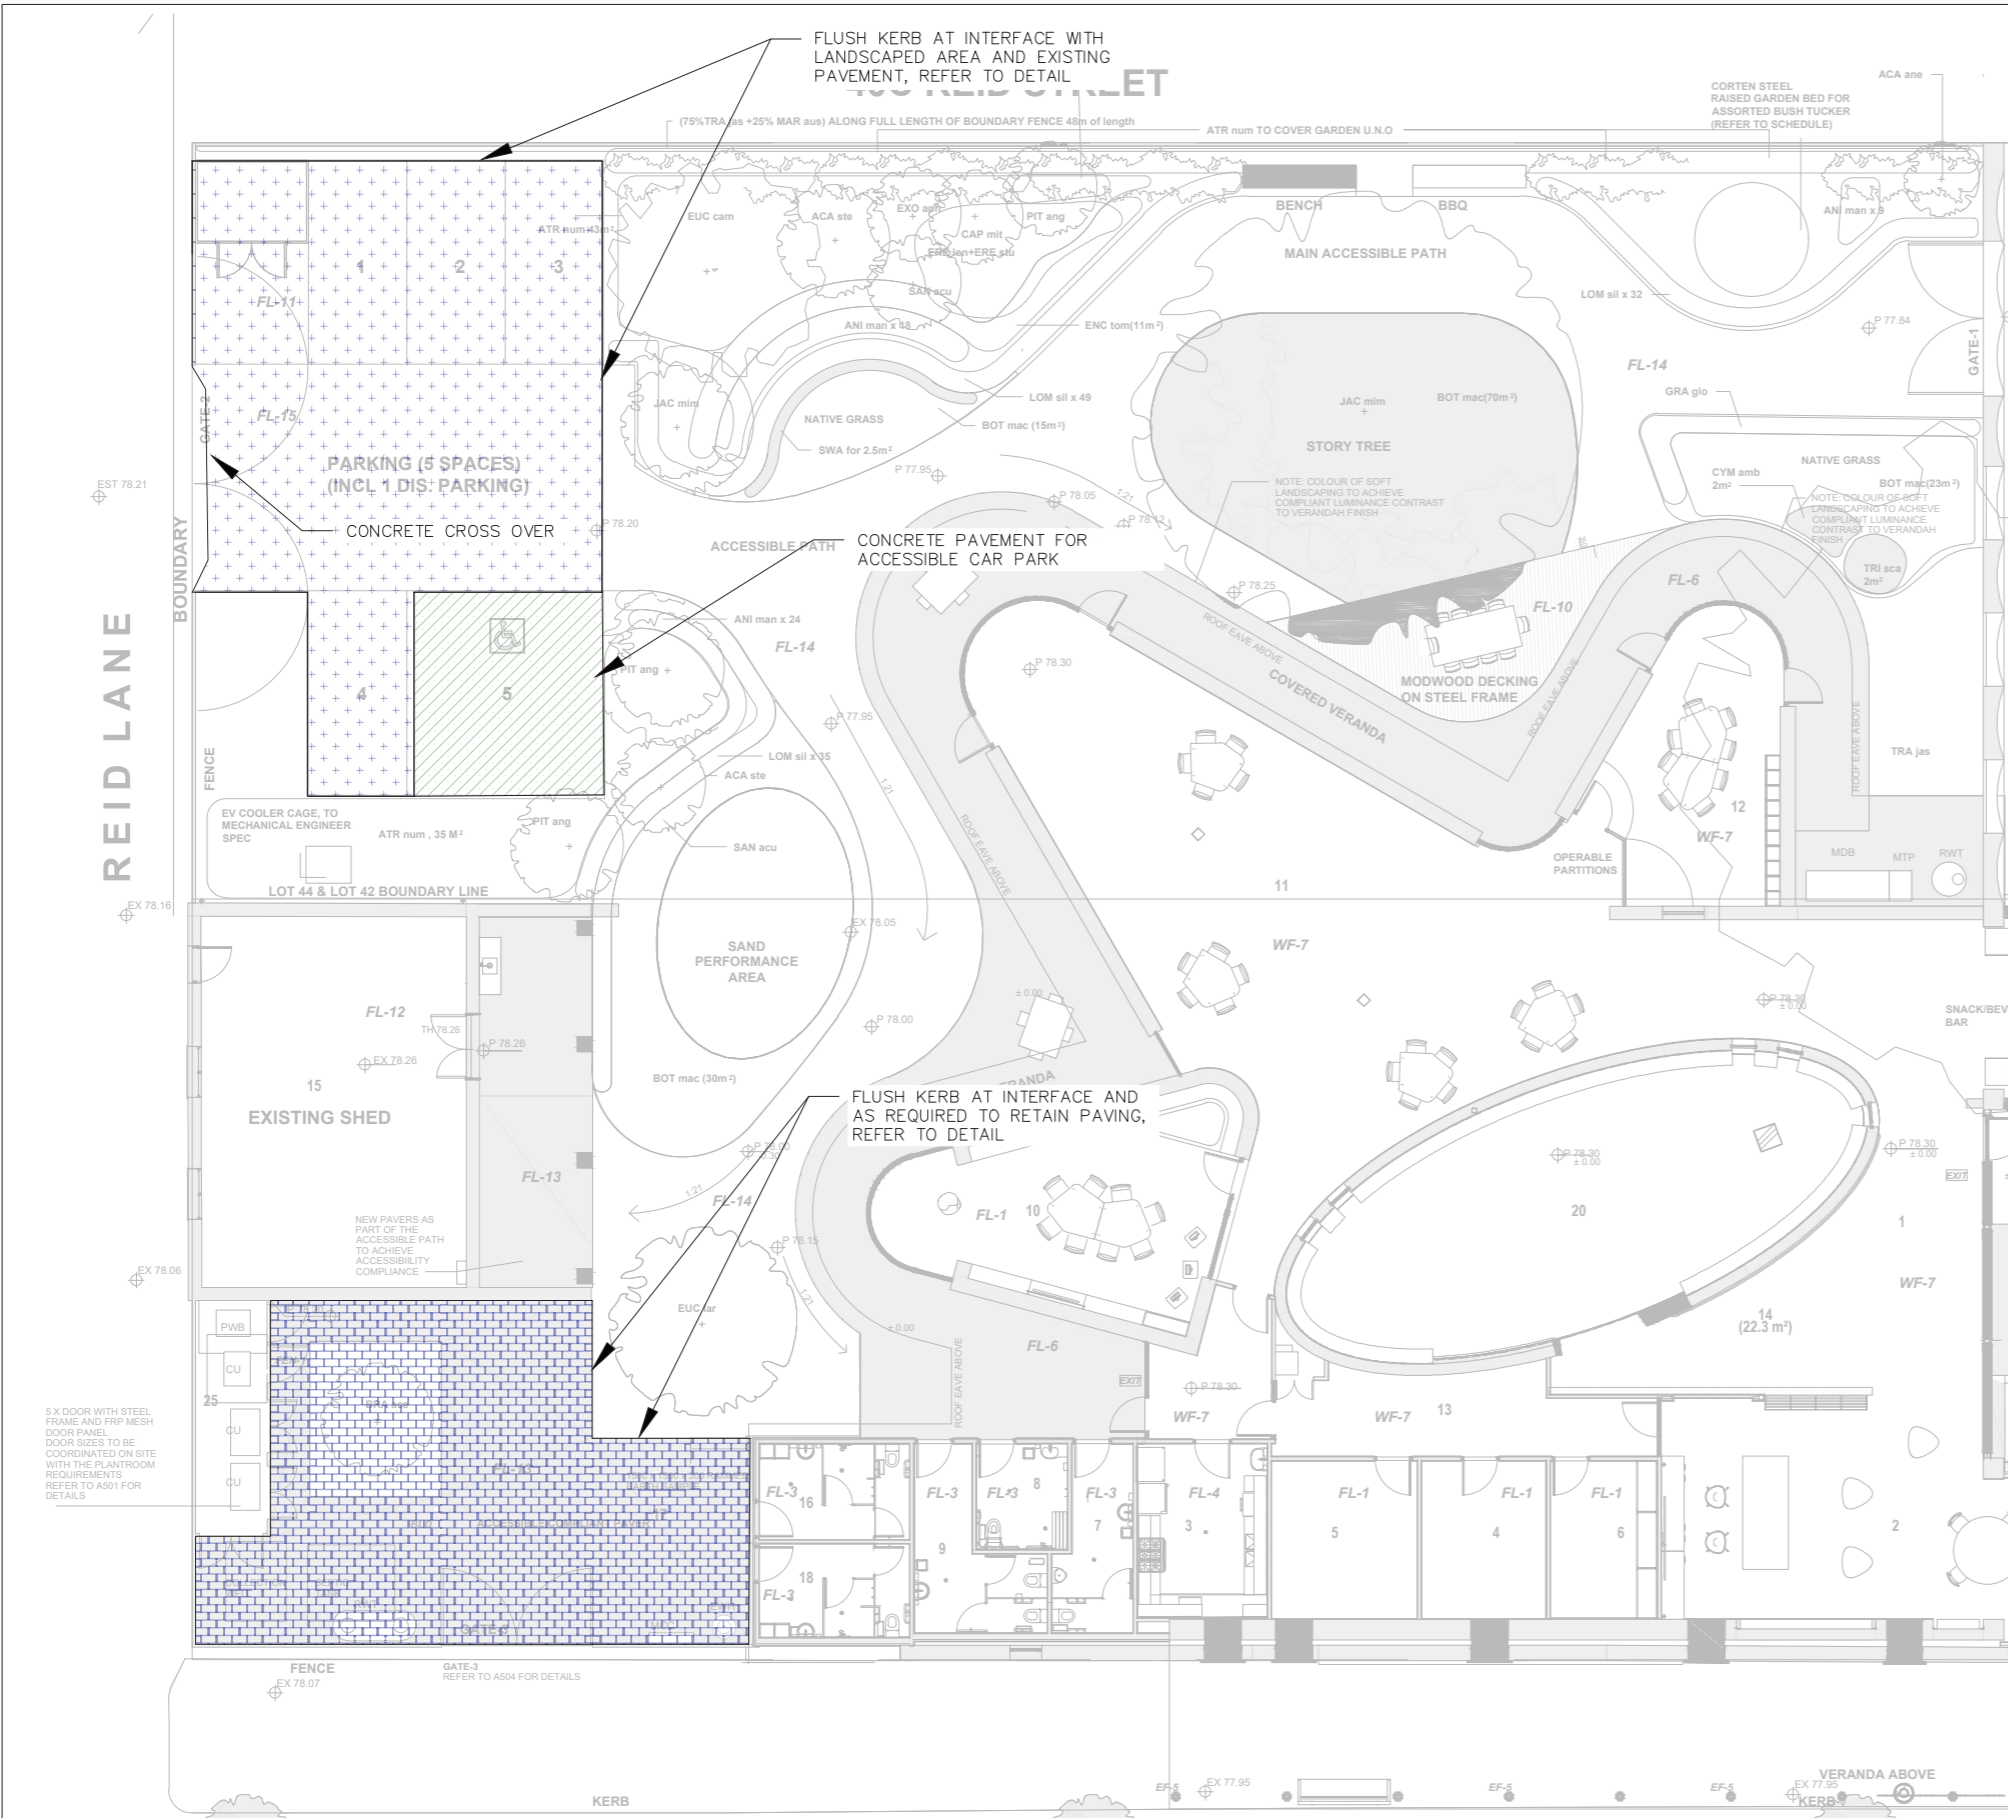

PLAN 1  
PAVEMENT LAYOUT  
1: 200

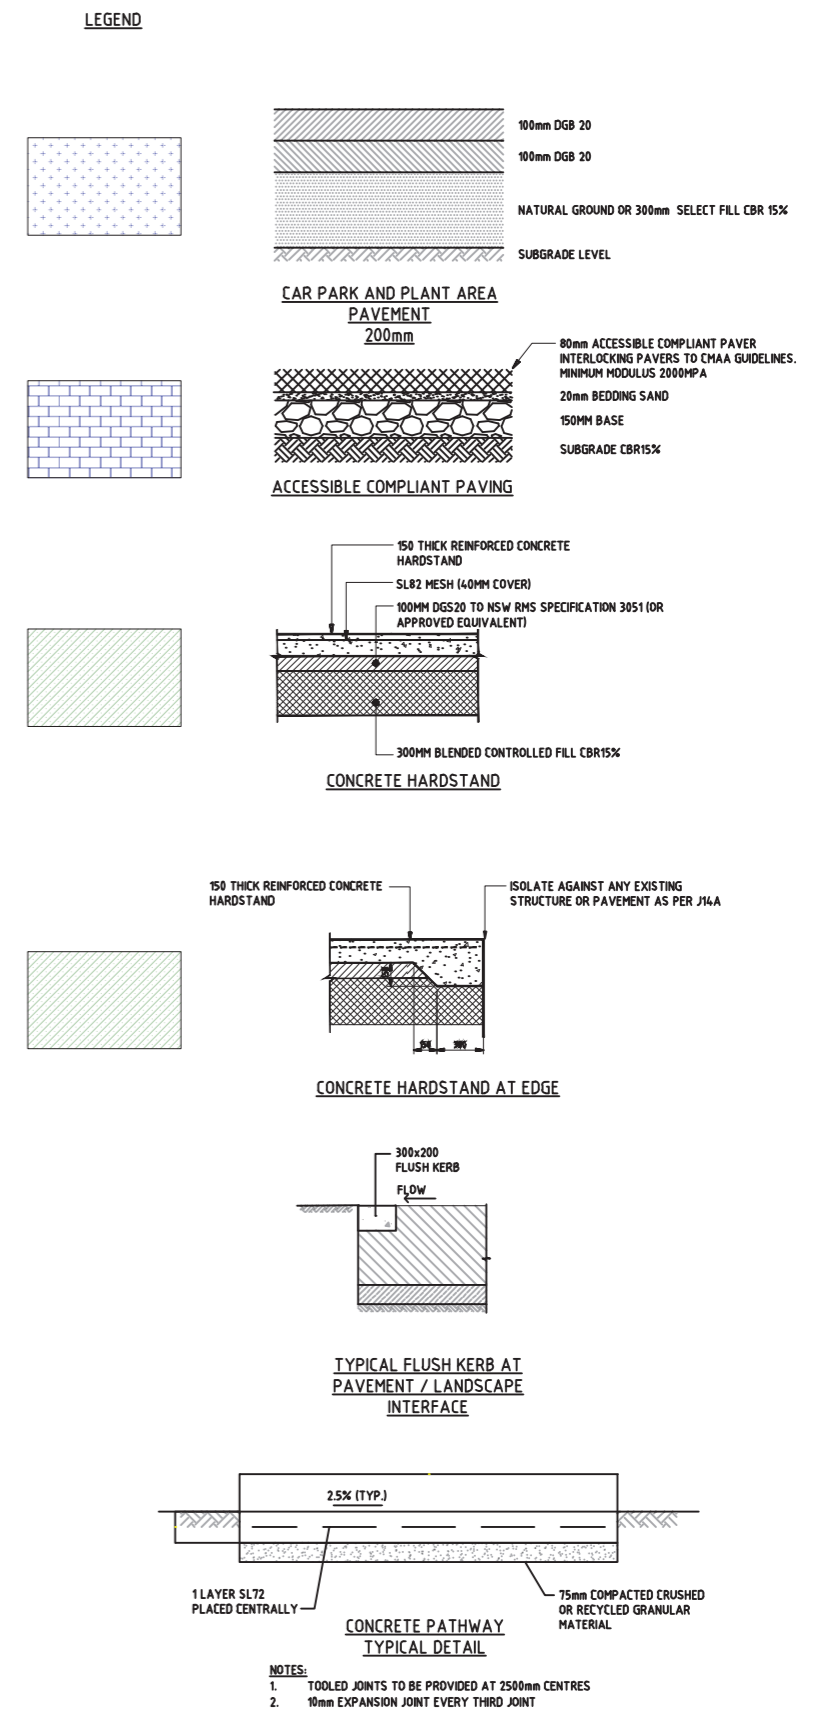

DETAIL 1  
PAVEMENT PROFILES  
NOT TO SCALE

This drawing is confidential and shall only be used for the purposes of this project.

REVISIONS	No.	BY	DATE	DESCRIPTION	APPD
	T4	IRW	21/08/2020	ISSUED FOR TENDER	LES
	T3	IRW	21/08/2020	ISSUED FOR TENDER	IRW
	T2	IRW	19/06/2020	ISSUED FOR TENDER	IRW
	T1	IRW	25/05/2020	ISSUED FOR TENDER	IRW

Scale

DO NOT SCALE. ALL DIMENSIONS ARE IN MILLIMETRES UNLESS OTHERWISE SPECIFIED

THE SIGNING OF THIS TITLE BLOCK CONFIRMS THE DESIGN AND DRAFTING OF THIS PROJECT HAVE BEEN PREPARED AND CHECKED IN ACCORDANCE WITH THE STELLEN QUALITY ASSURANCE SYSTEM

DESIGNED	IRW	CHECKED	LES
DRAWN	IRW	CHECKED	LES
APPROVED	LES	DATE	02/06/2023



BAAKA CULTURAL CENTRE, WILCANNIA			
PAVEMENT LAYOUT AND PROFILES			
Size	Status	Org No.	Rev.
A1	ISSUED FOR TENDER	PV-001	T4