



LEICHHARDT STREET

COOKE STREET

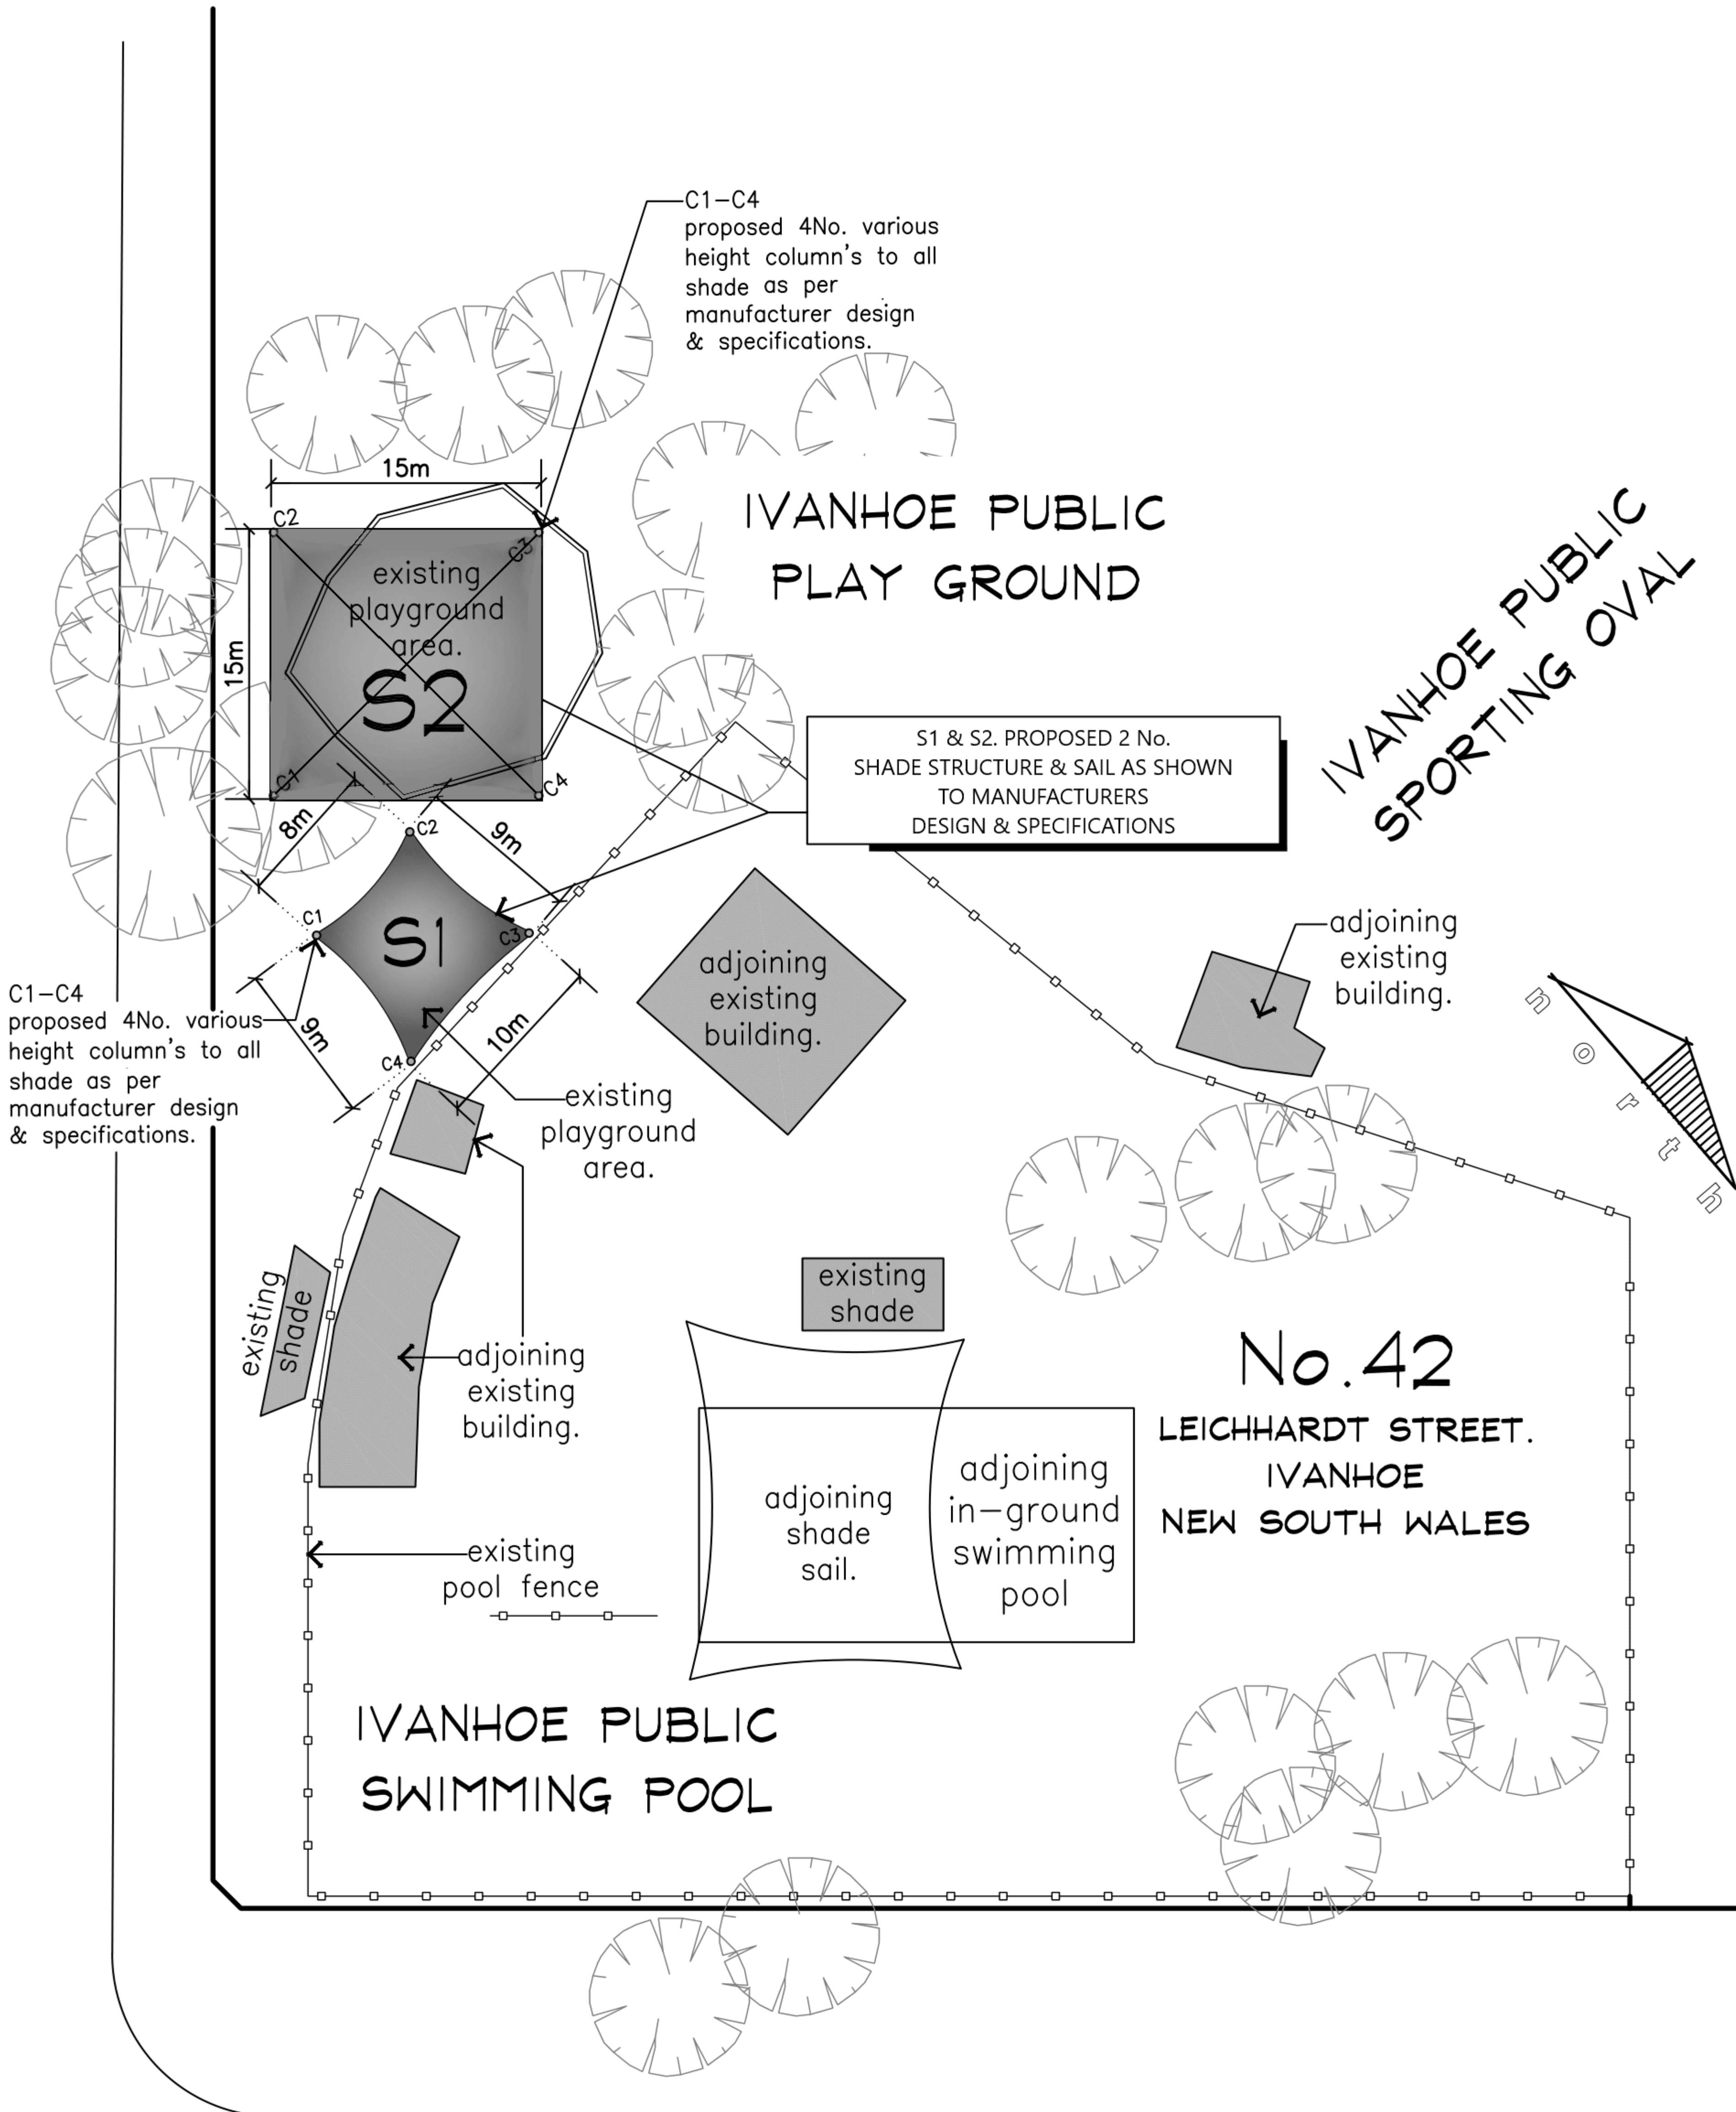


IVANHOE - STRUCTURE ELEVATION

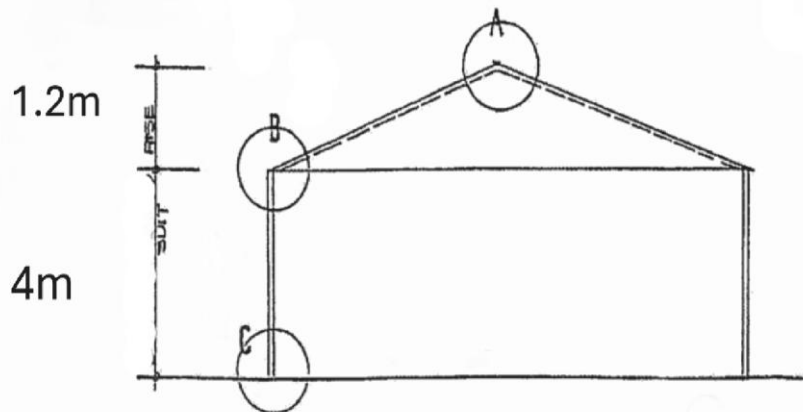


ELEVATION

STANDARD ELEVATION OF TYPICAL HYPAR SHADE SAIL


Click to add text

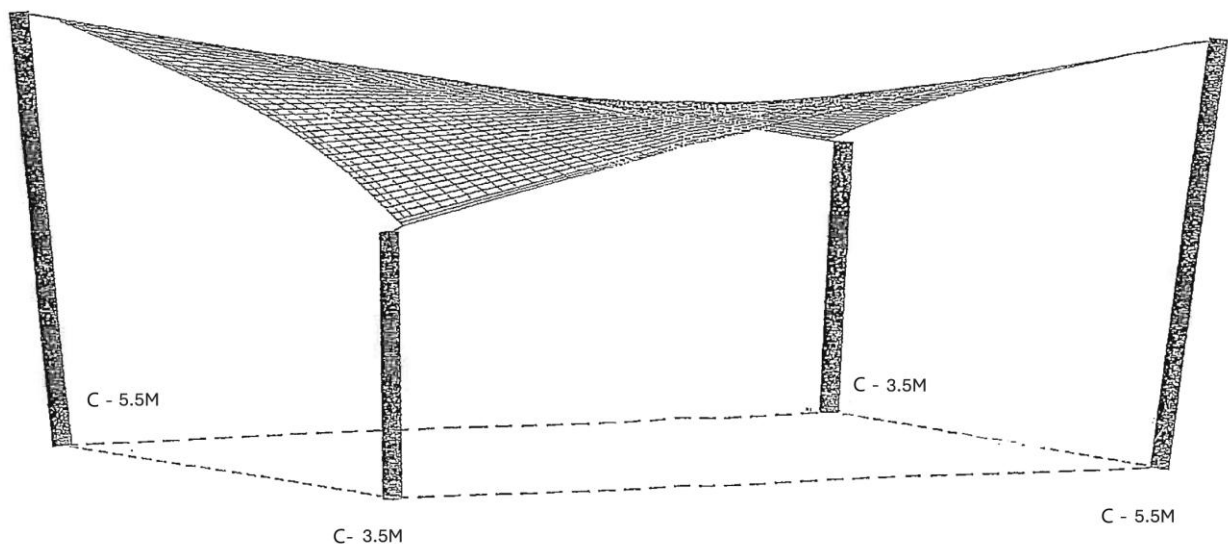


SHADECOVER "A"

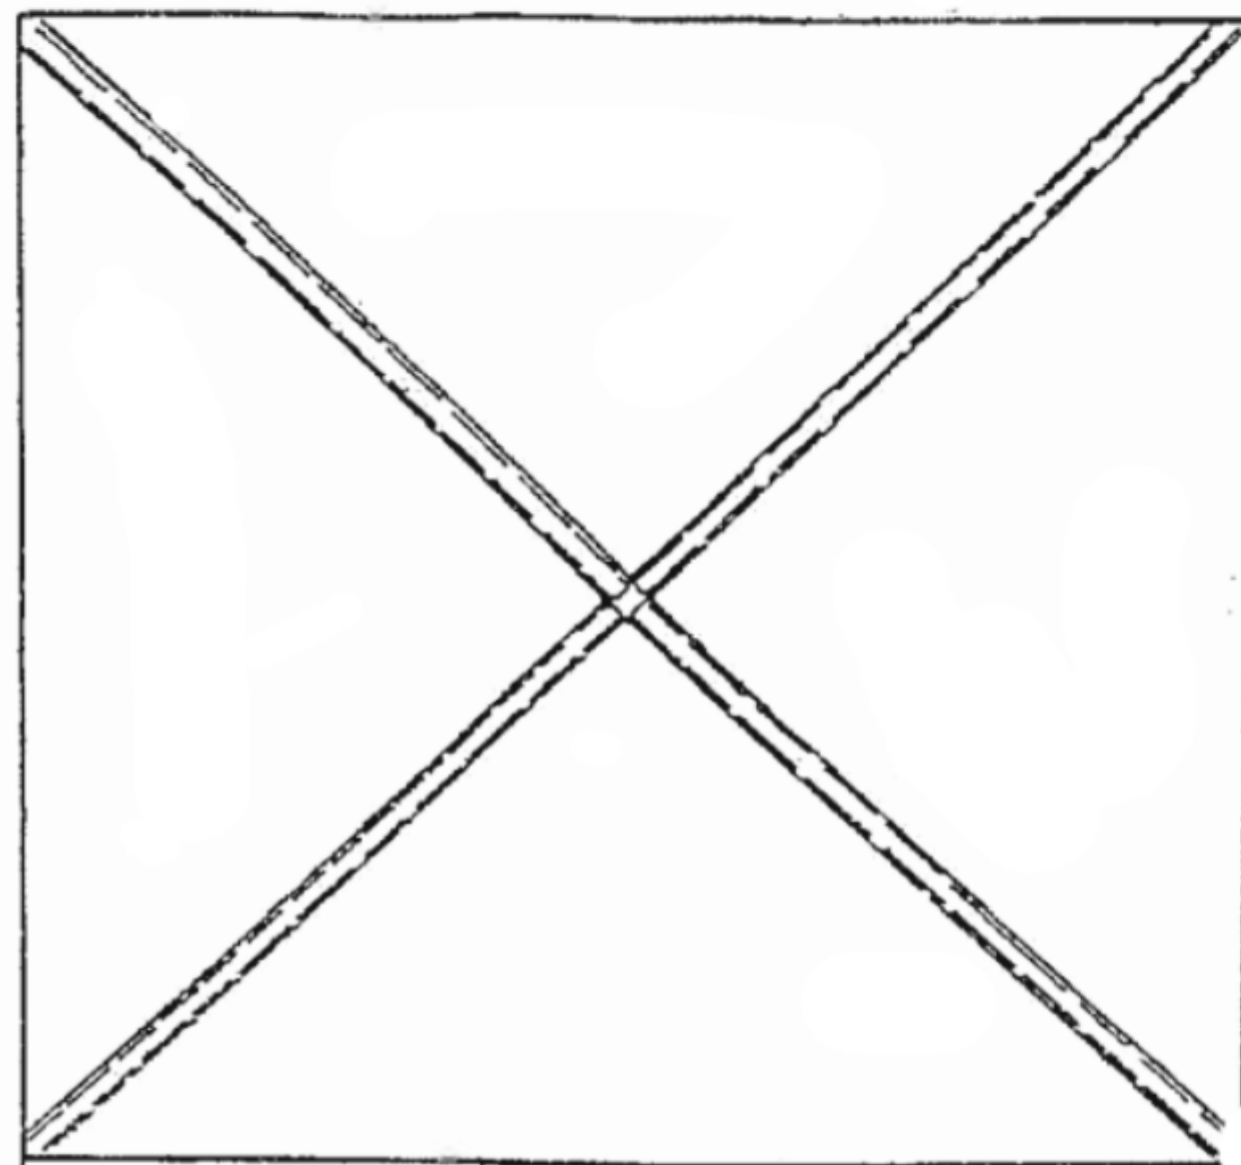

PLAN VIEW

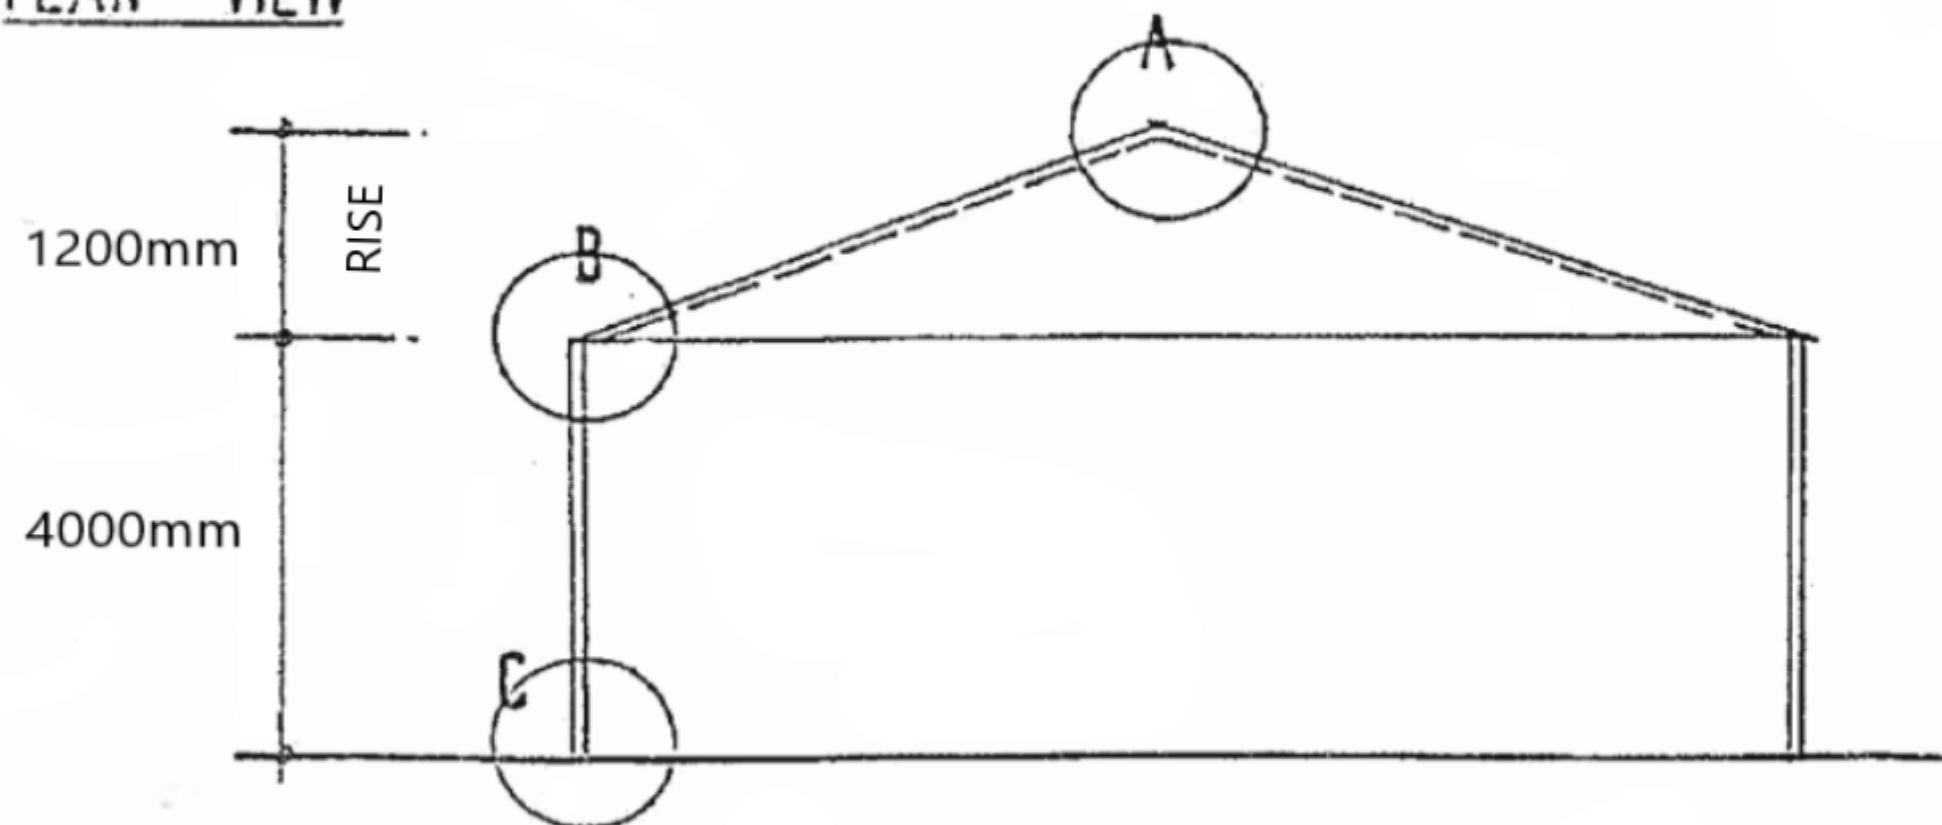


EAST FACING ELEVATION

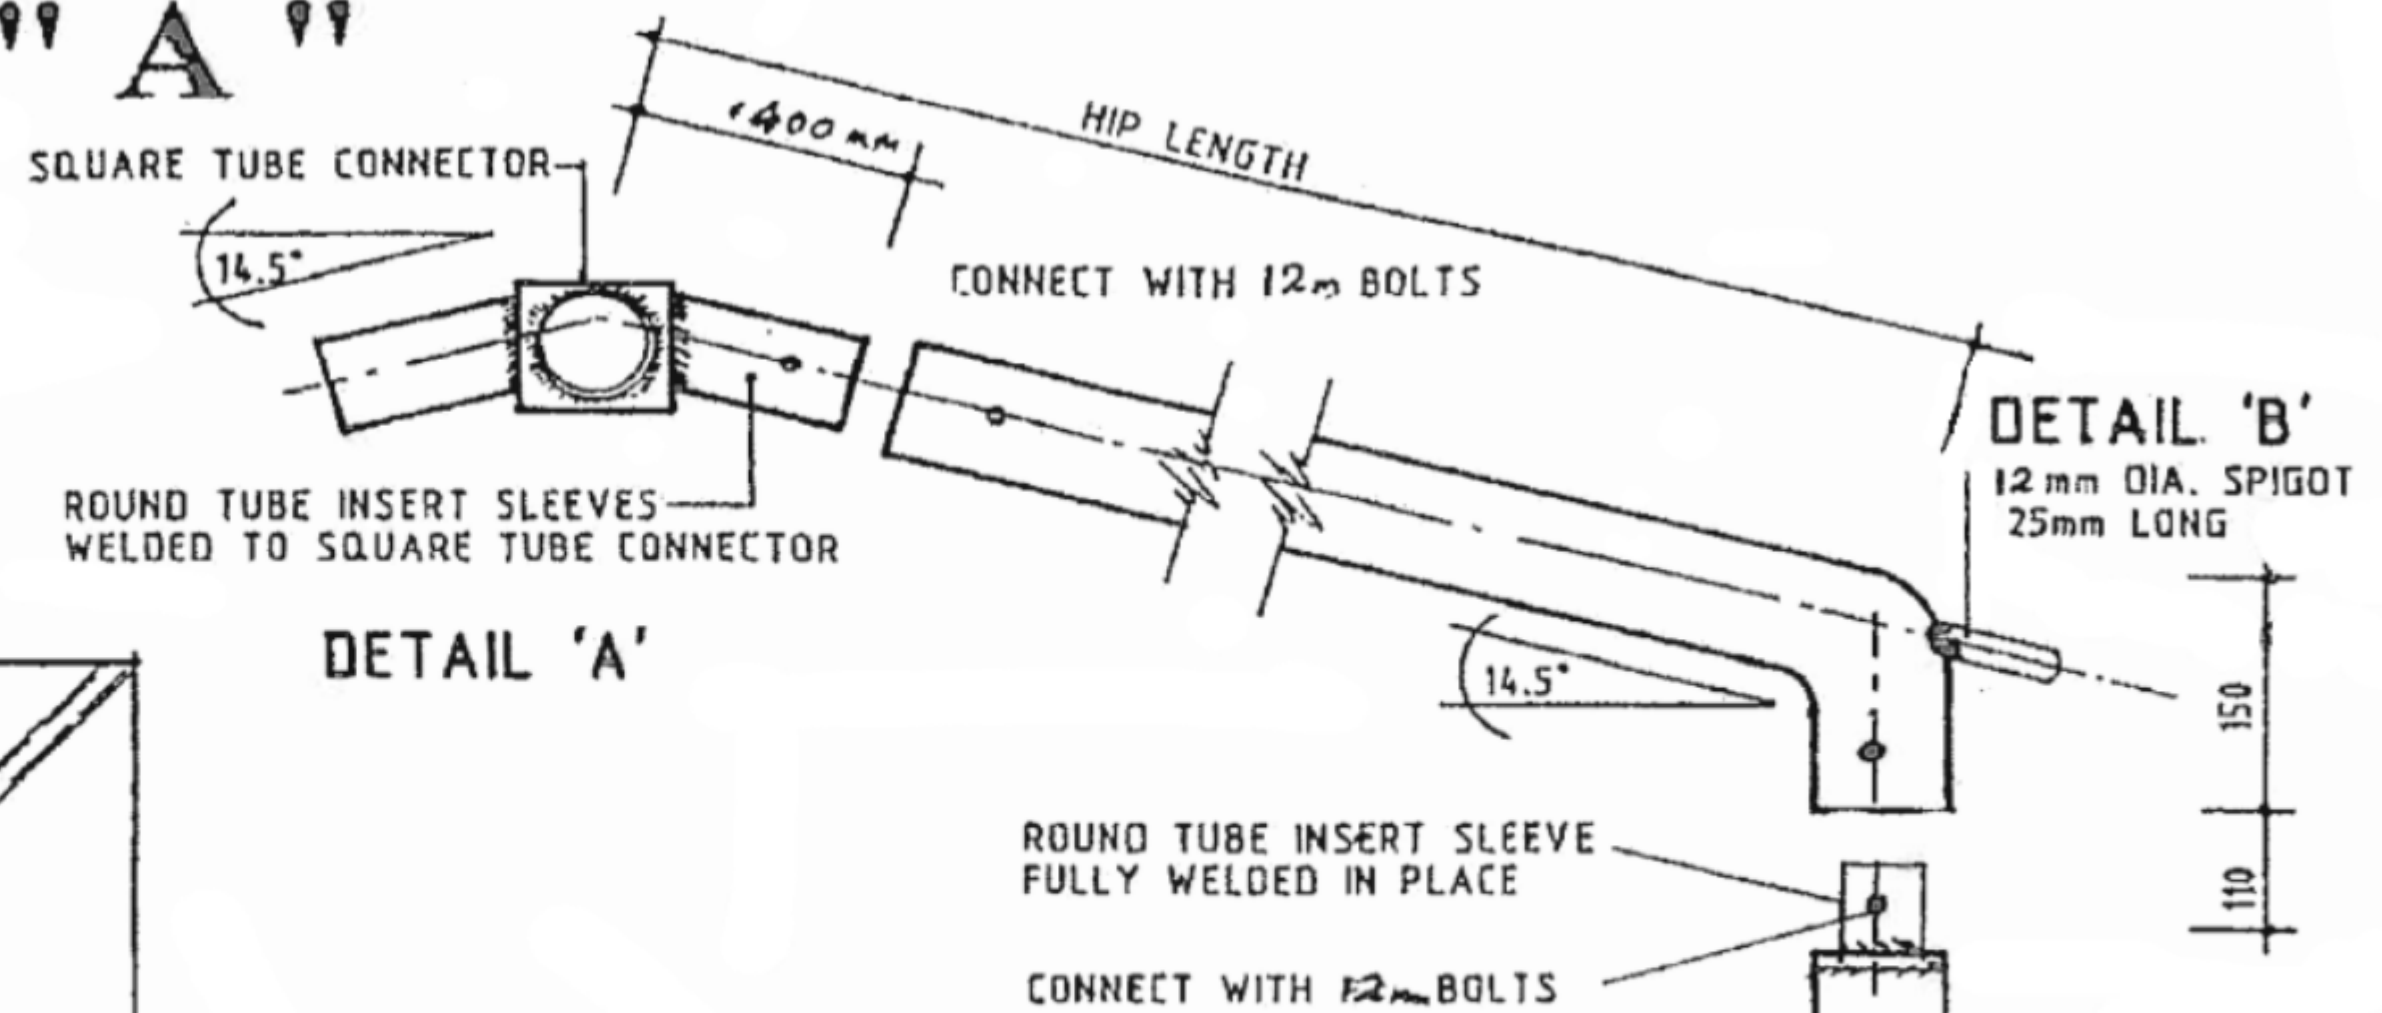


UPRIGHT POSTS

DETAIL 'C'

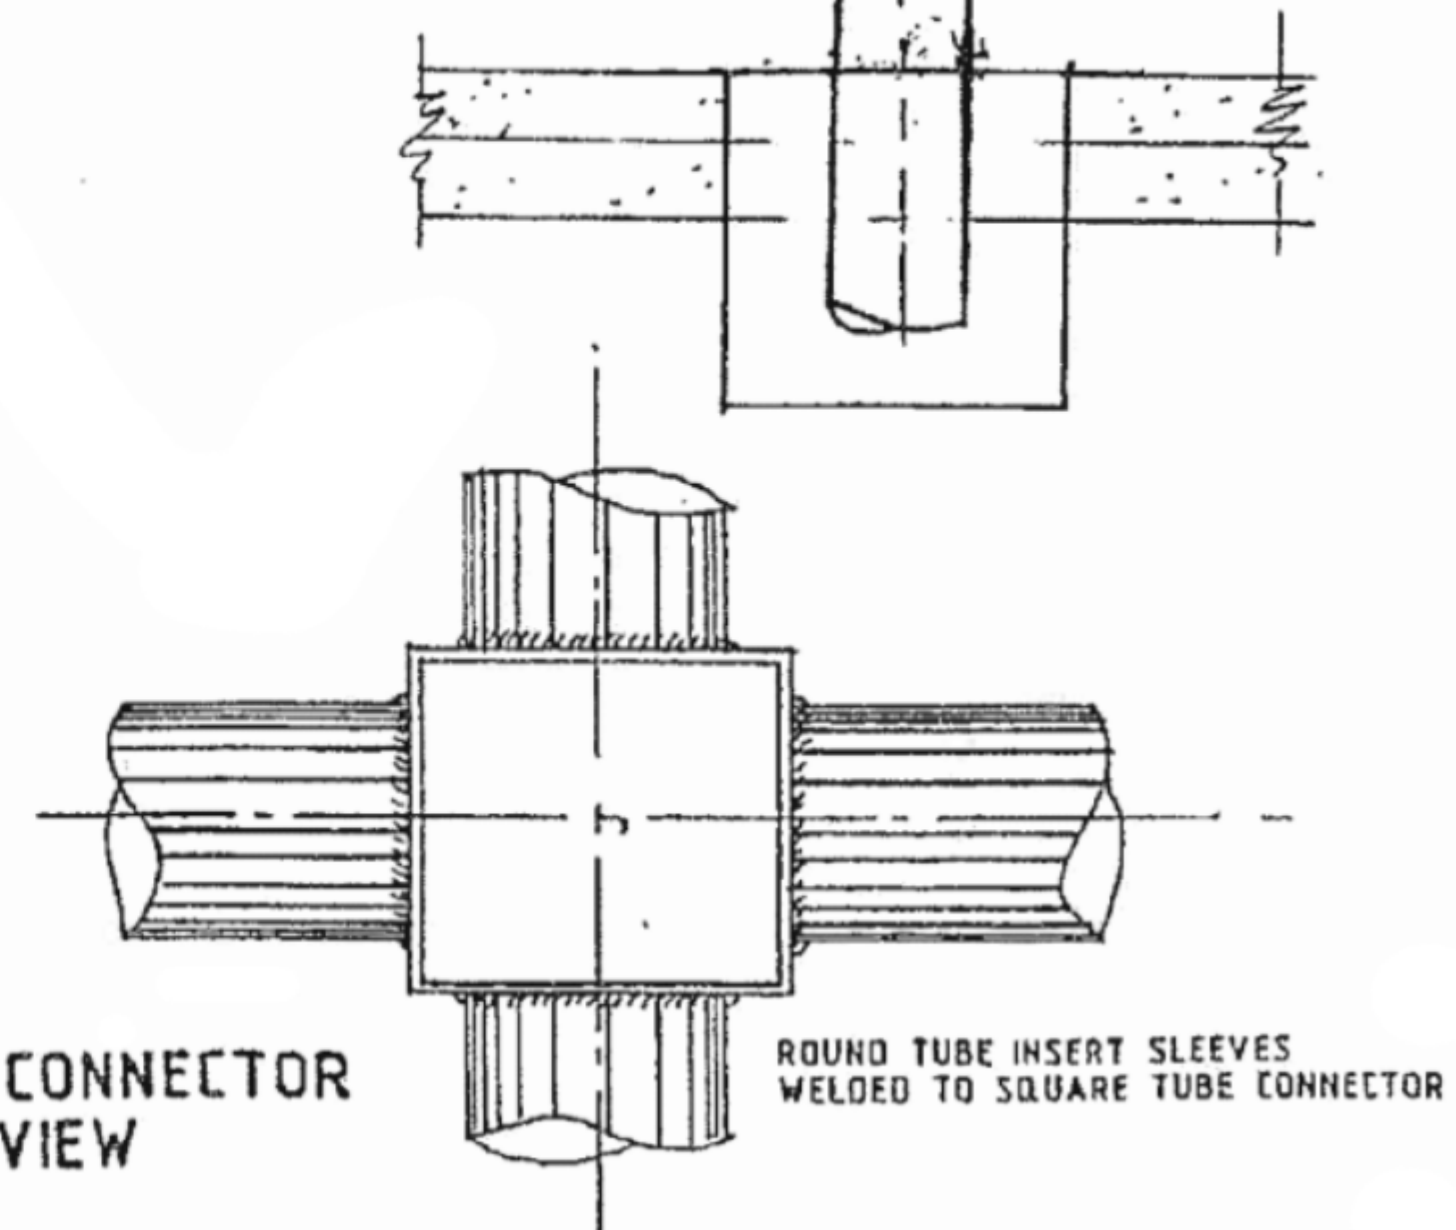


RIDGE CONNECTOR PLAN VIEW


SHADECOVER "A"

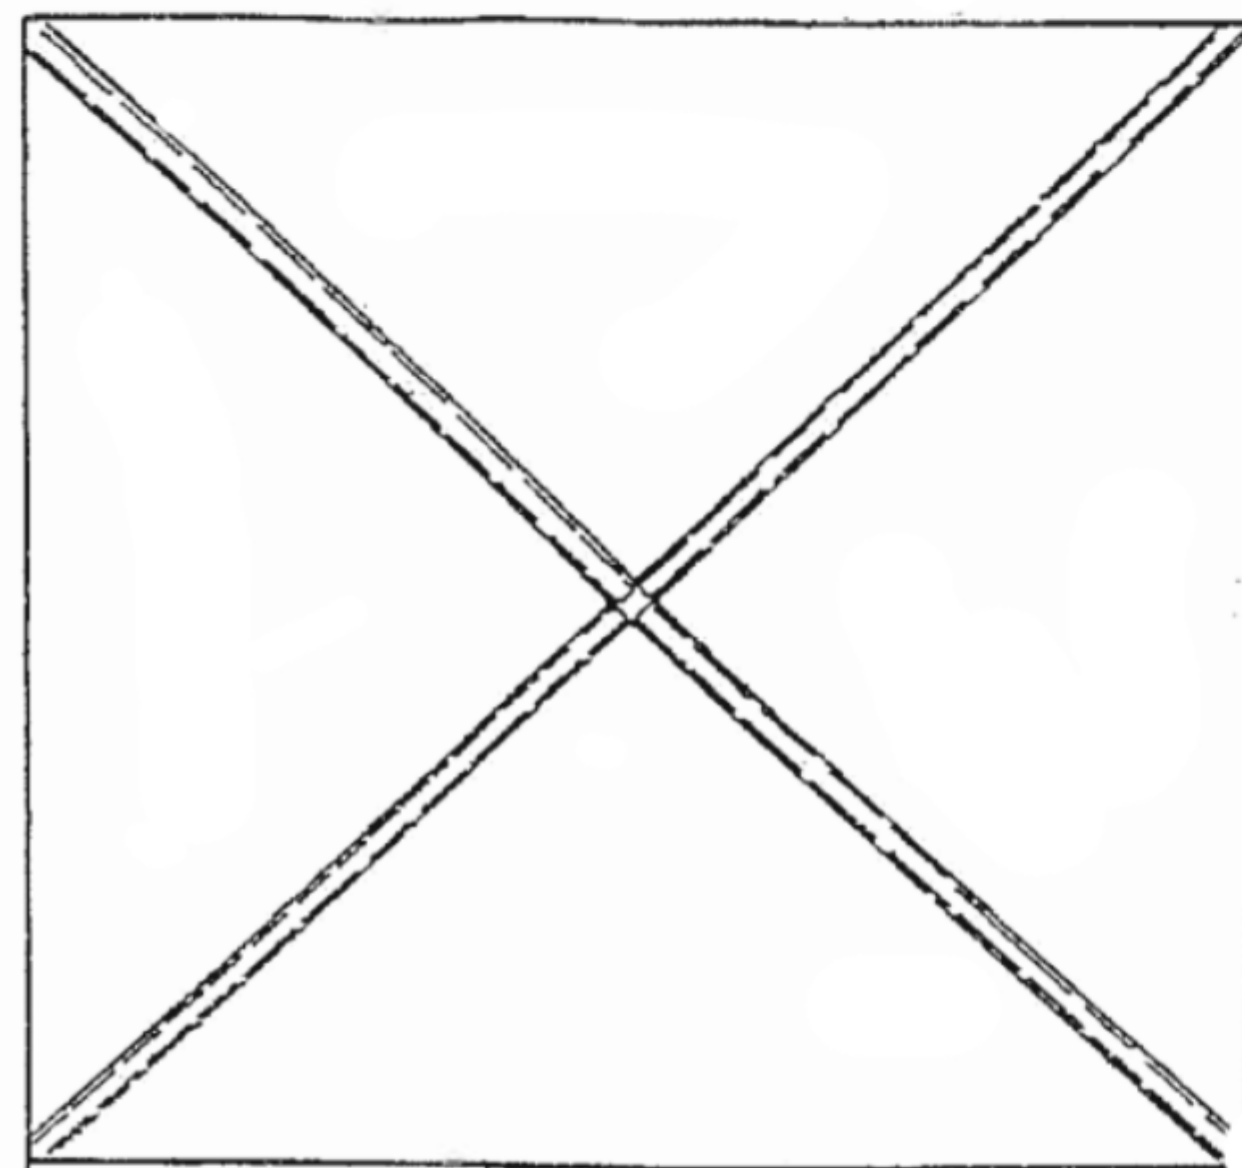

PLAN VIEW

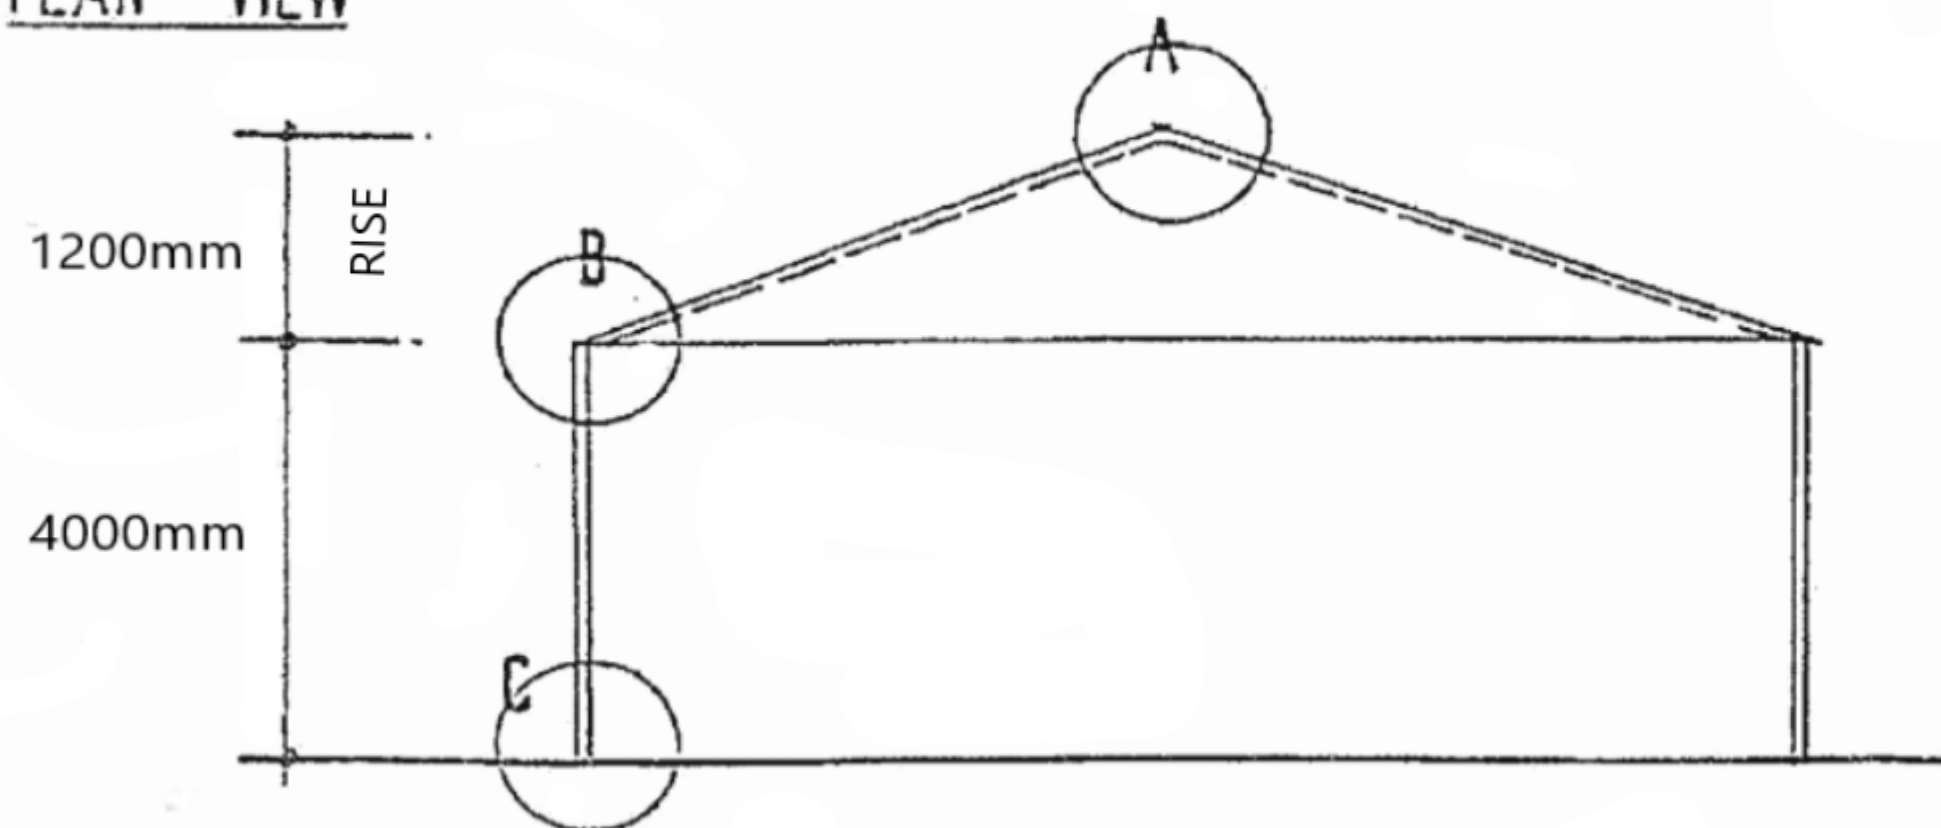

NORTH FACING ELEVATION

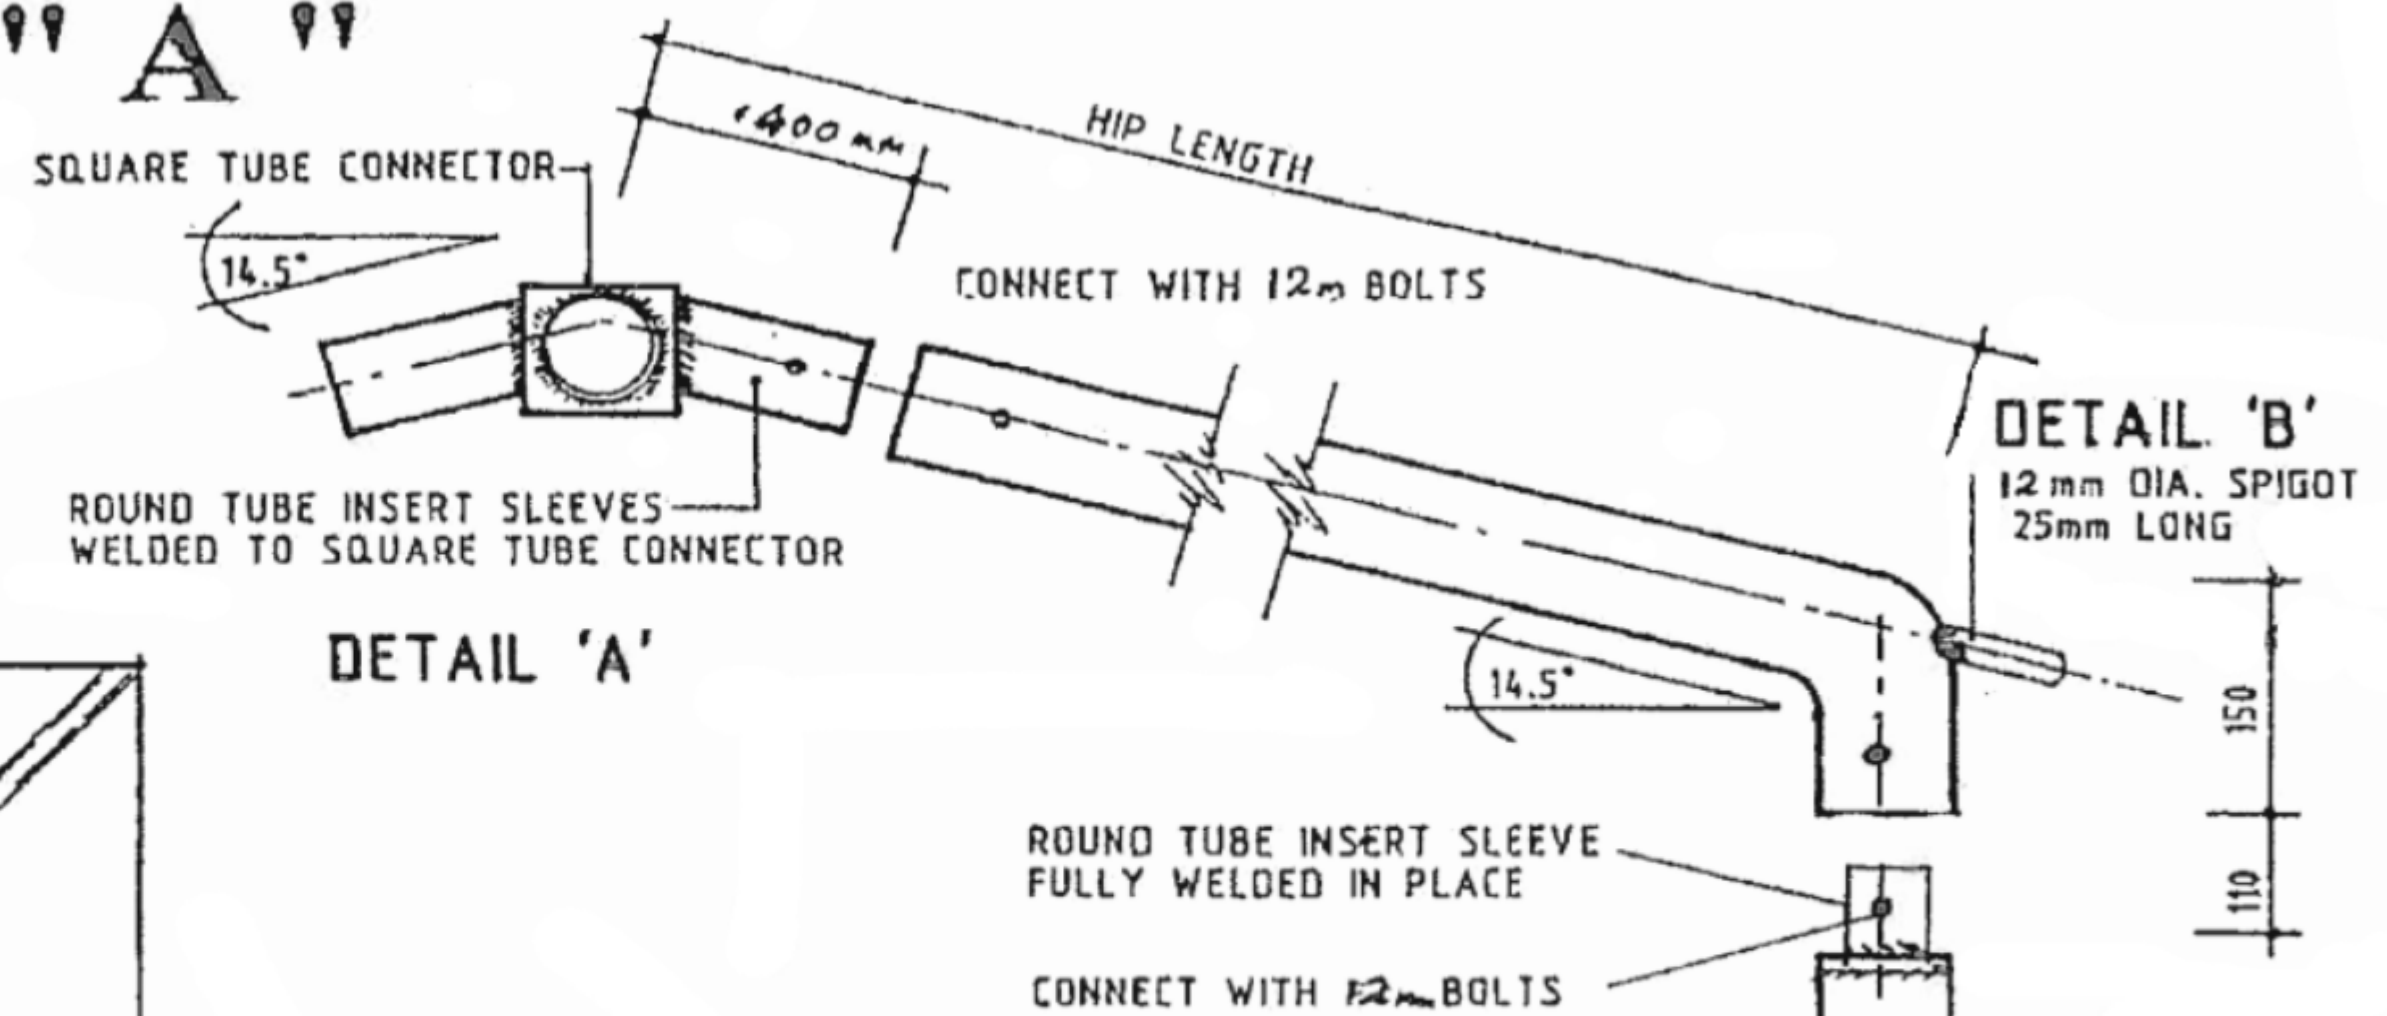

DETAIL 'A'


DETAIL 'B'

ROUND TUBE INSERT SLEEVE FULLY WELDED IN PLACE

CONNECT WITH 12mm BOLTS

UPRIGHT POSTS


DETAIL 'C'

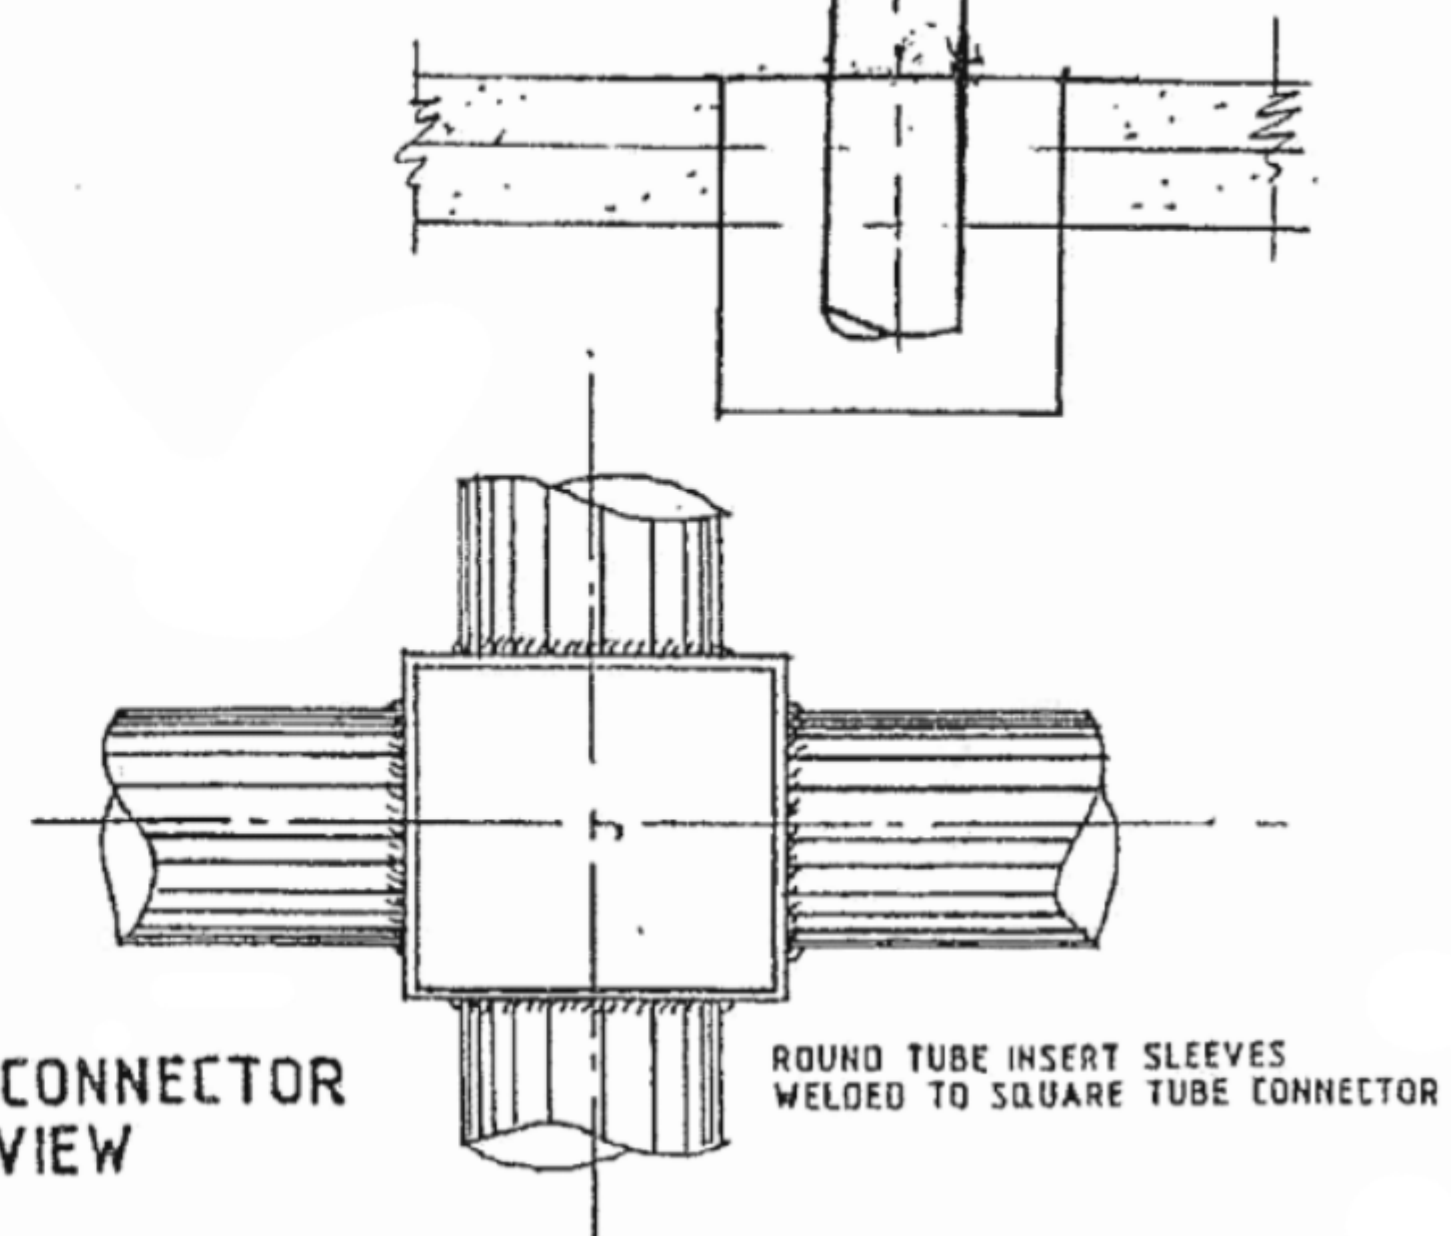


RIDGE CONNECTOR PLAN VIEW

ROUND TUBE INSERT SLEEVES WELDED TO SQUARE TUBE CONNECTOR


SHADECOVER "A"

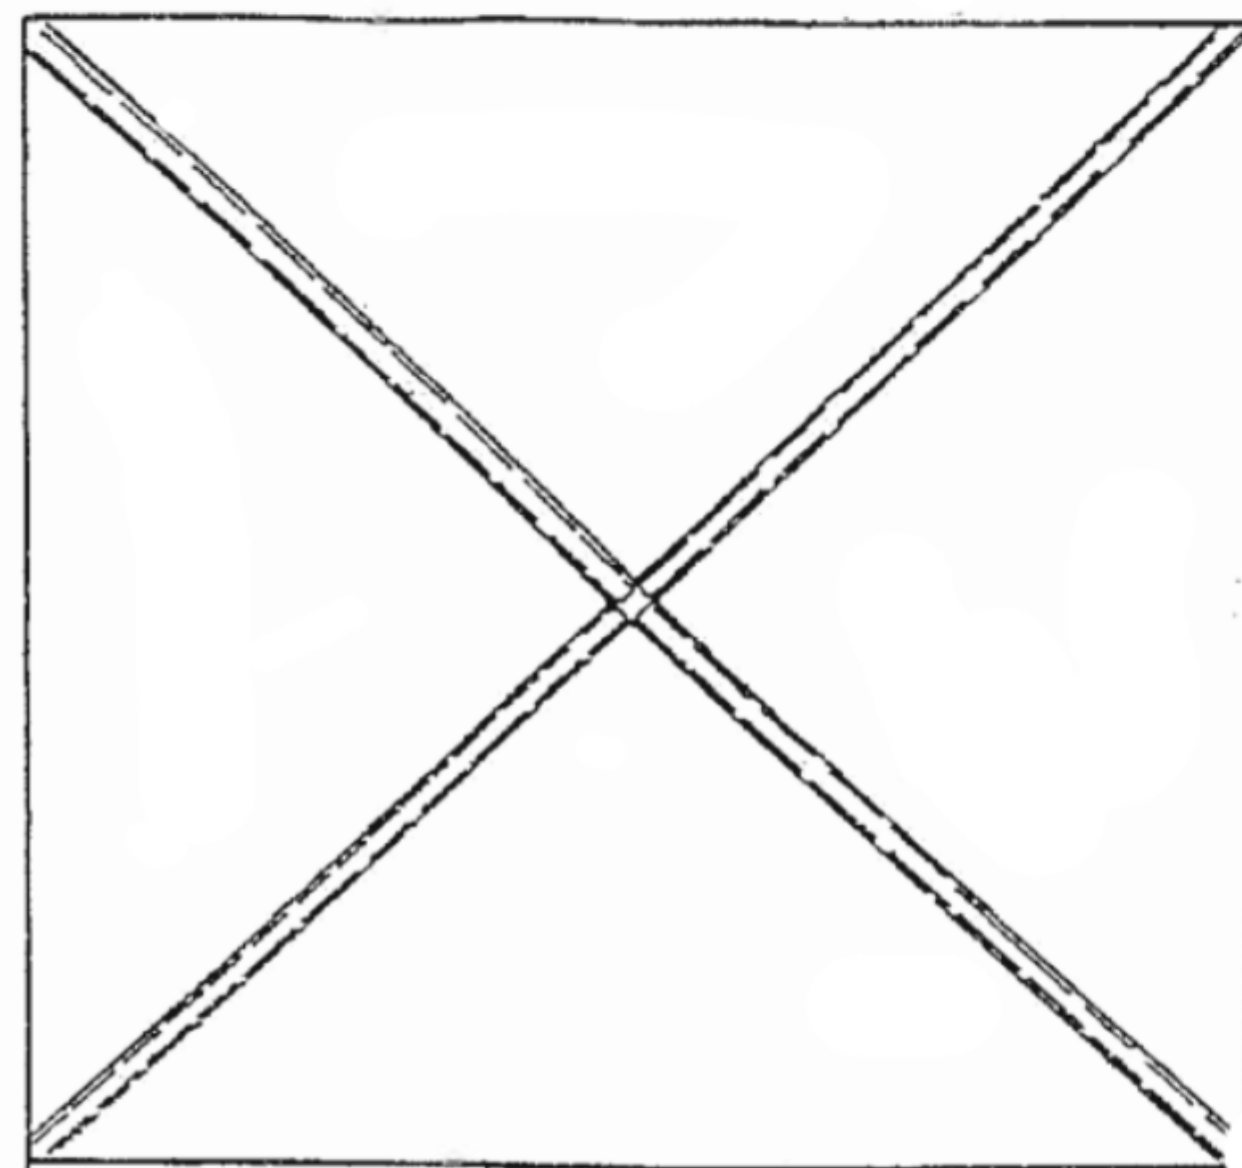

PLAN VIEW

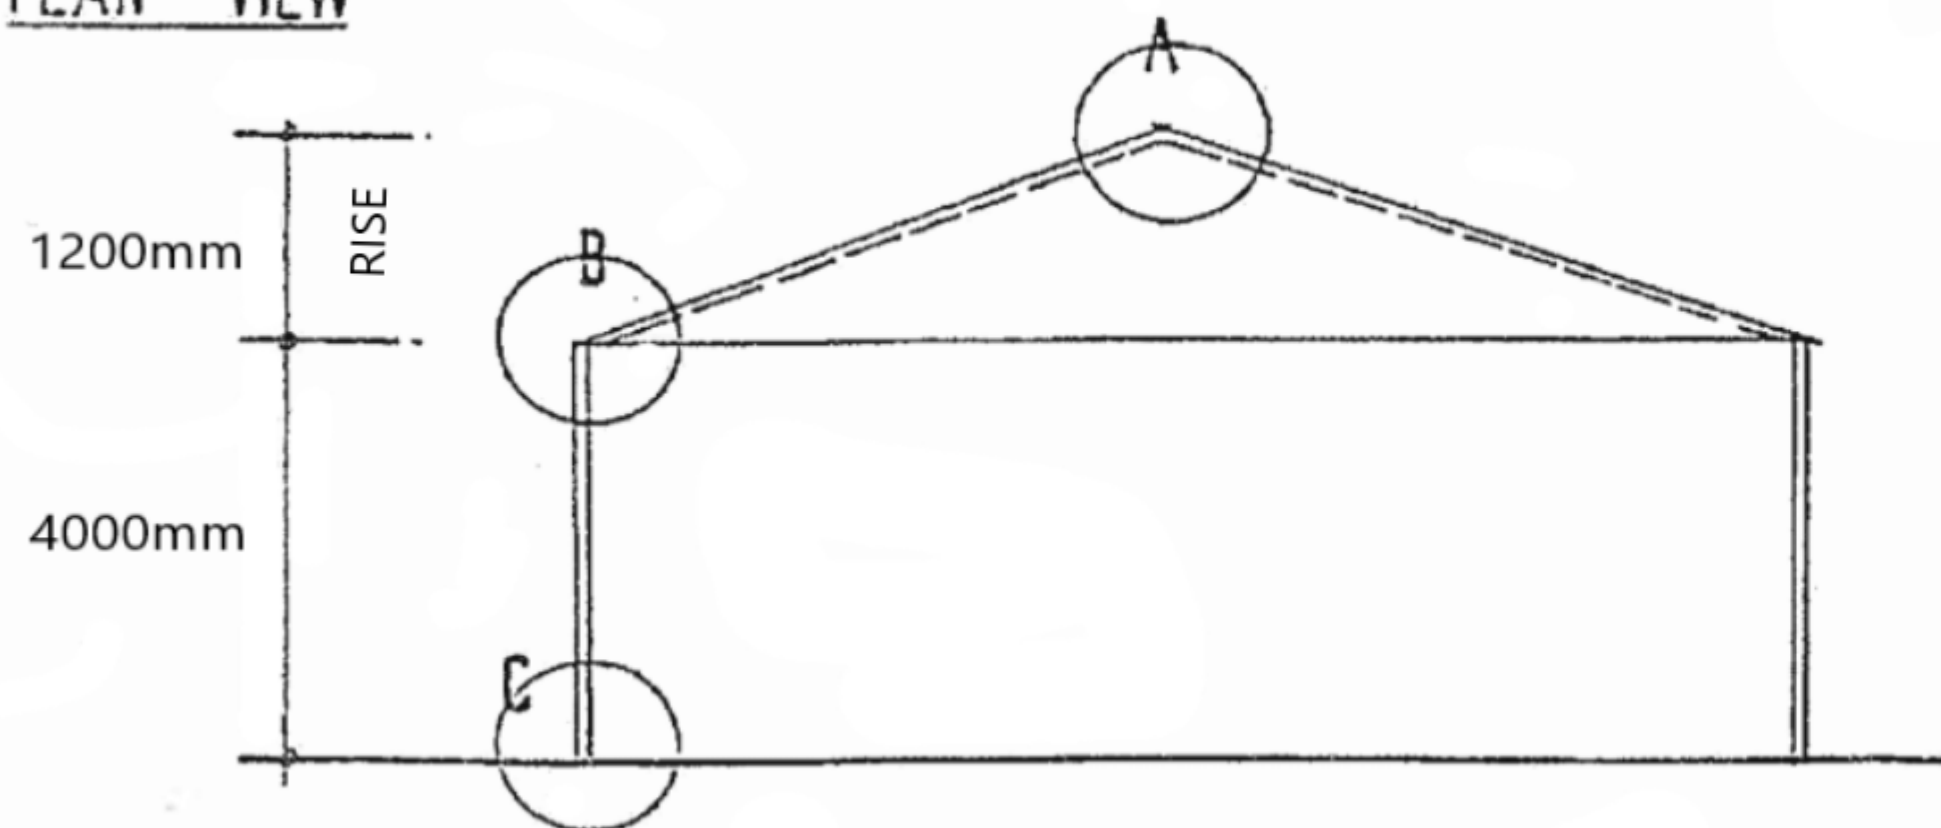

SOUTH FACING ELEVATION

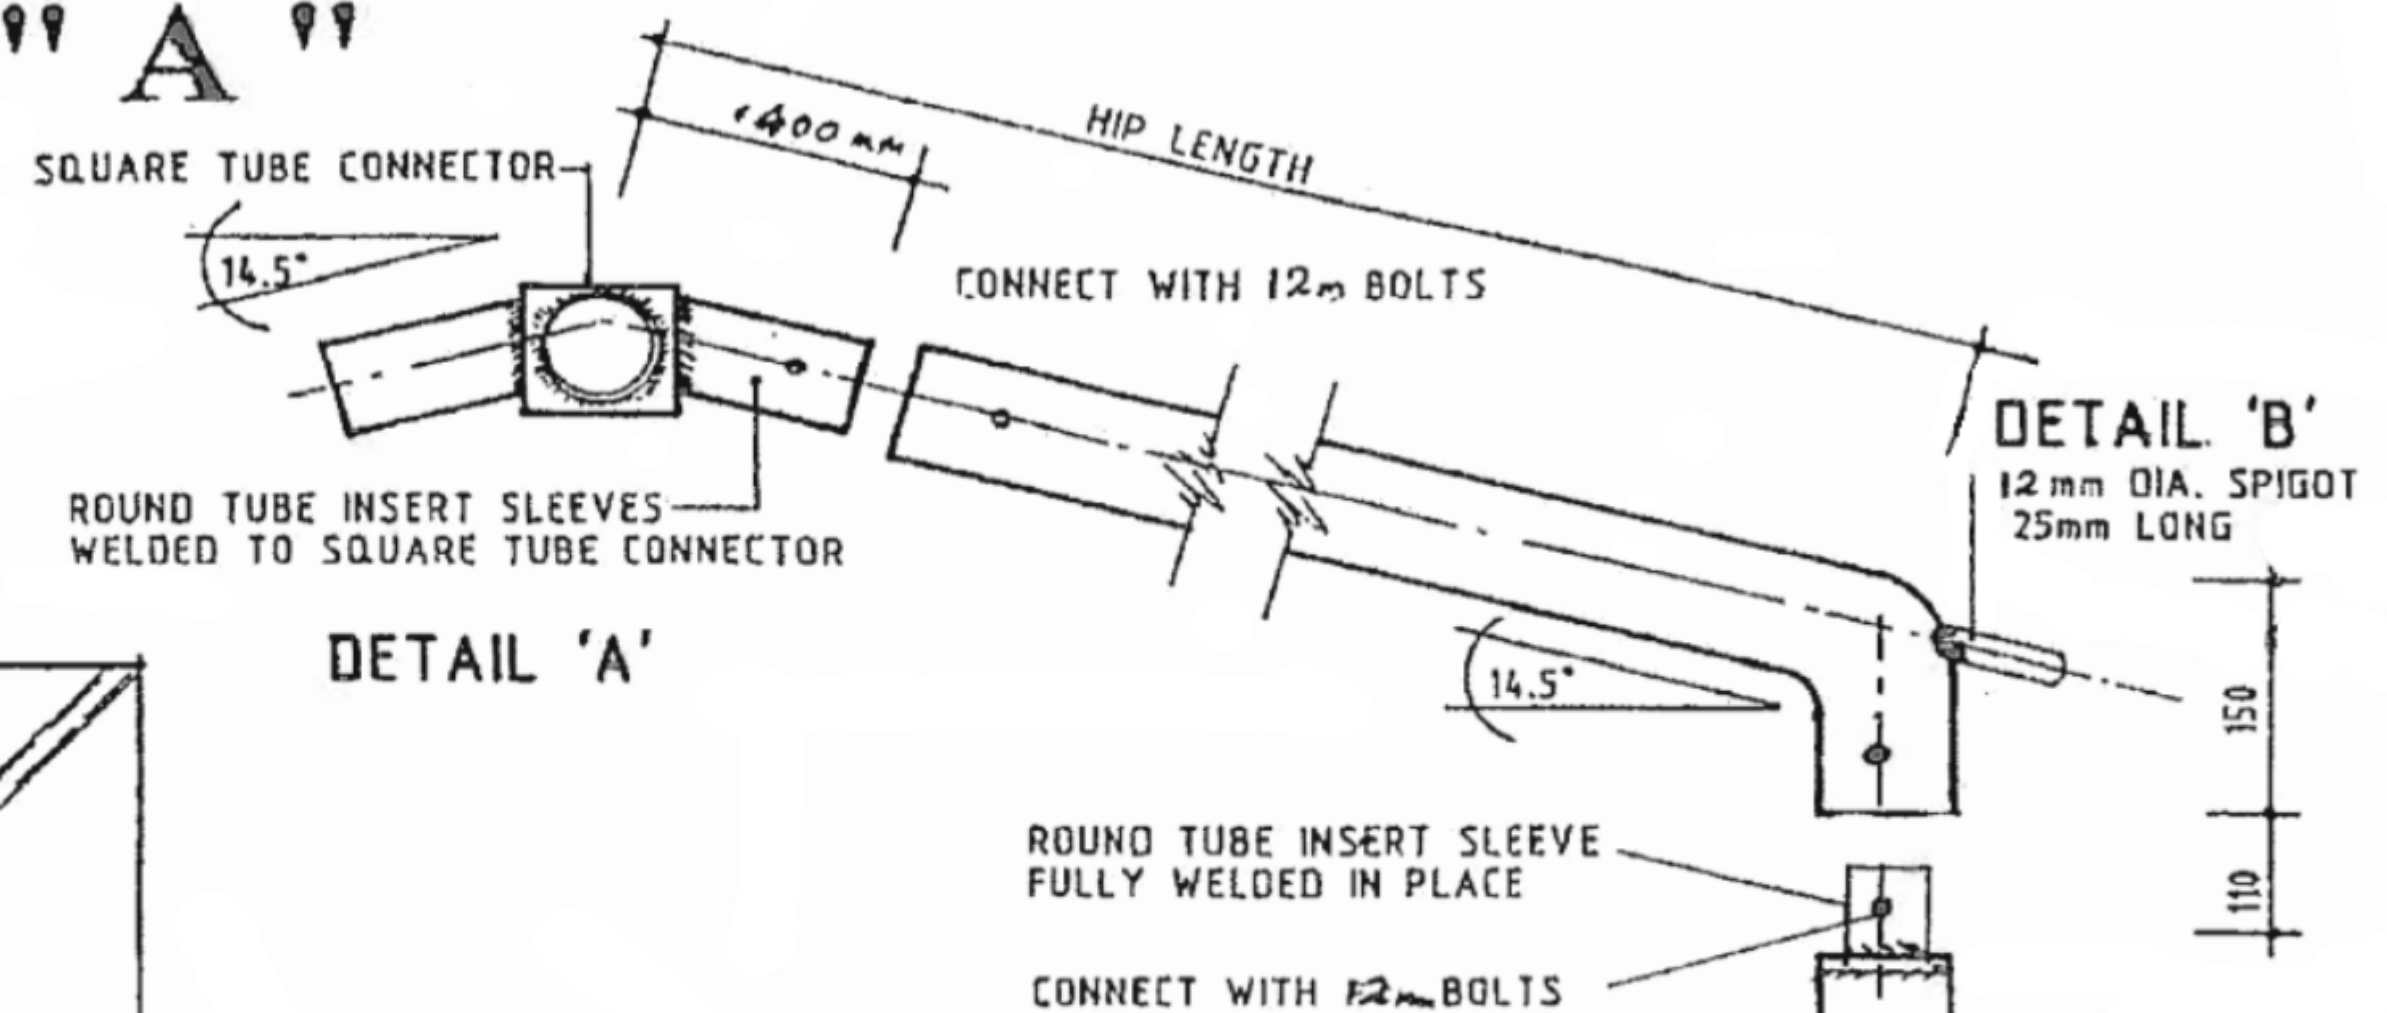

DETAIL 'A'


DETAIL 'B'

ROUND TUBE INSERT SLEEVE FULLY WELDED IN PLACE

CONNECT WITH 12mm BOLTS


UPRIGHT POSTS

DETAIL 'C'

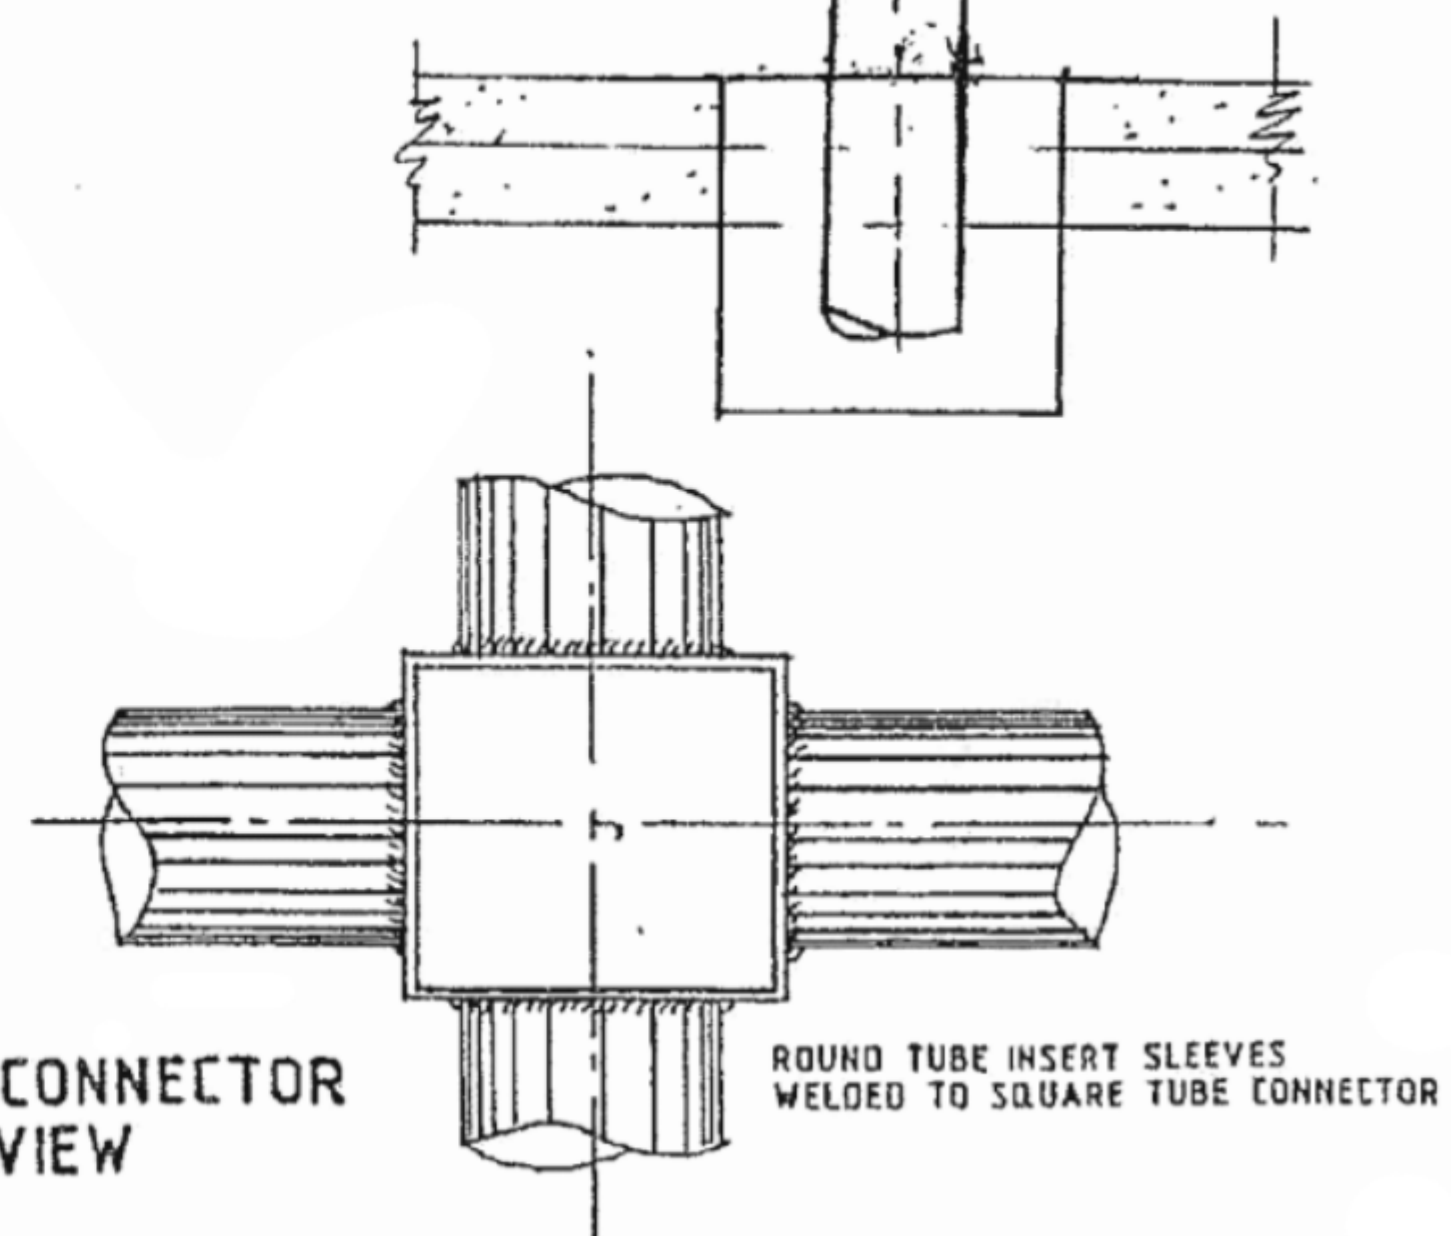


RIDGE CONNECTOR PLAN VIEW


SHADECOVER "A"

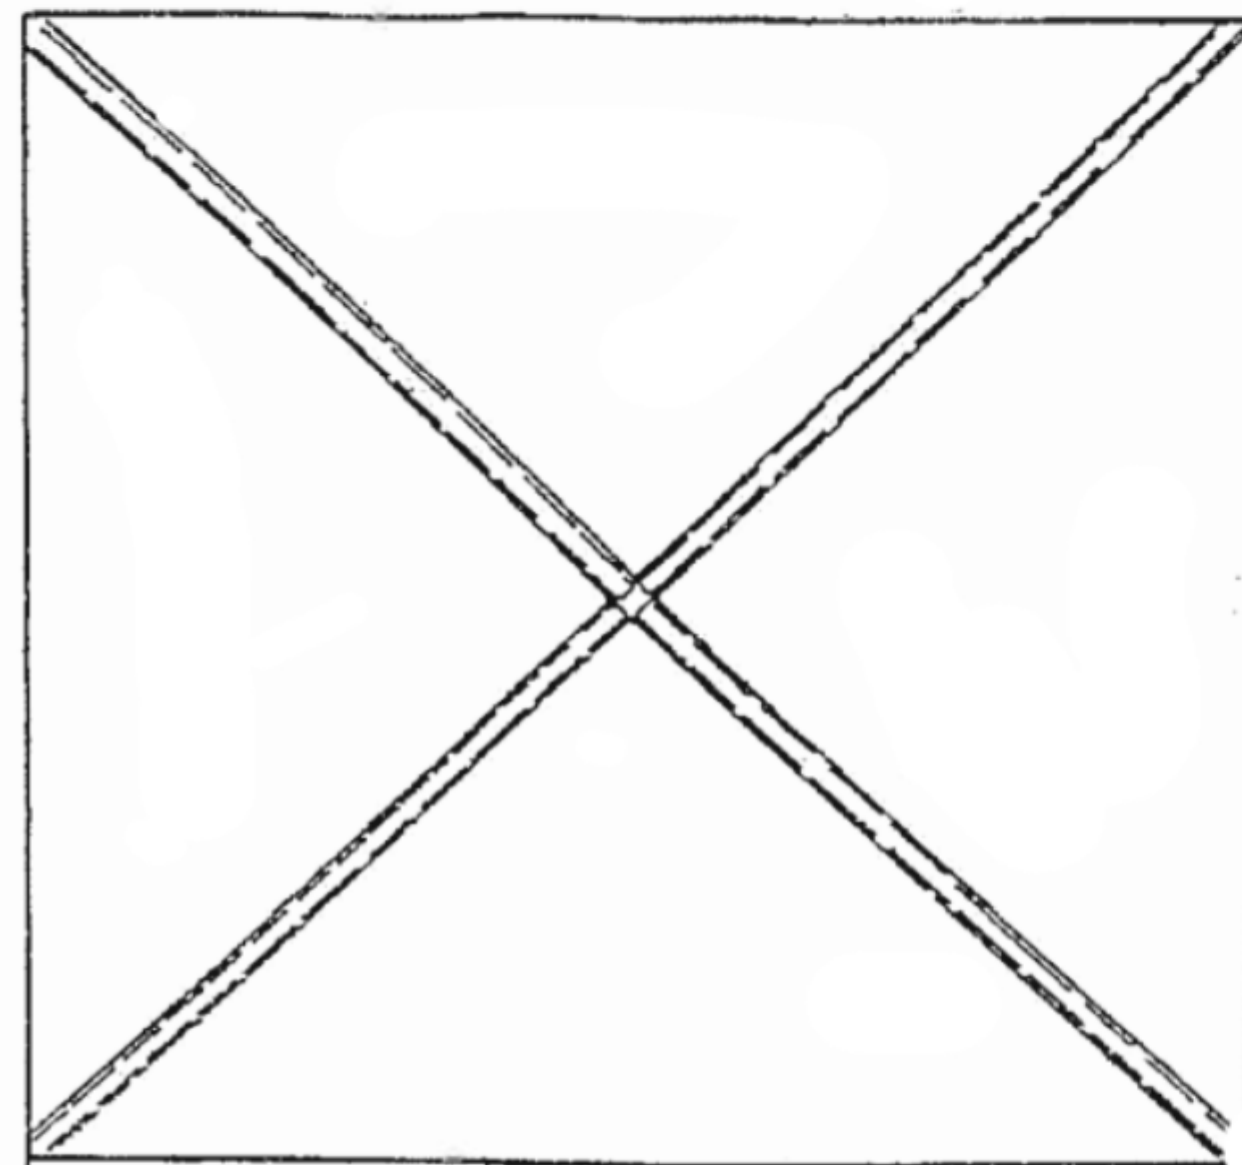

PLAN VIEW

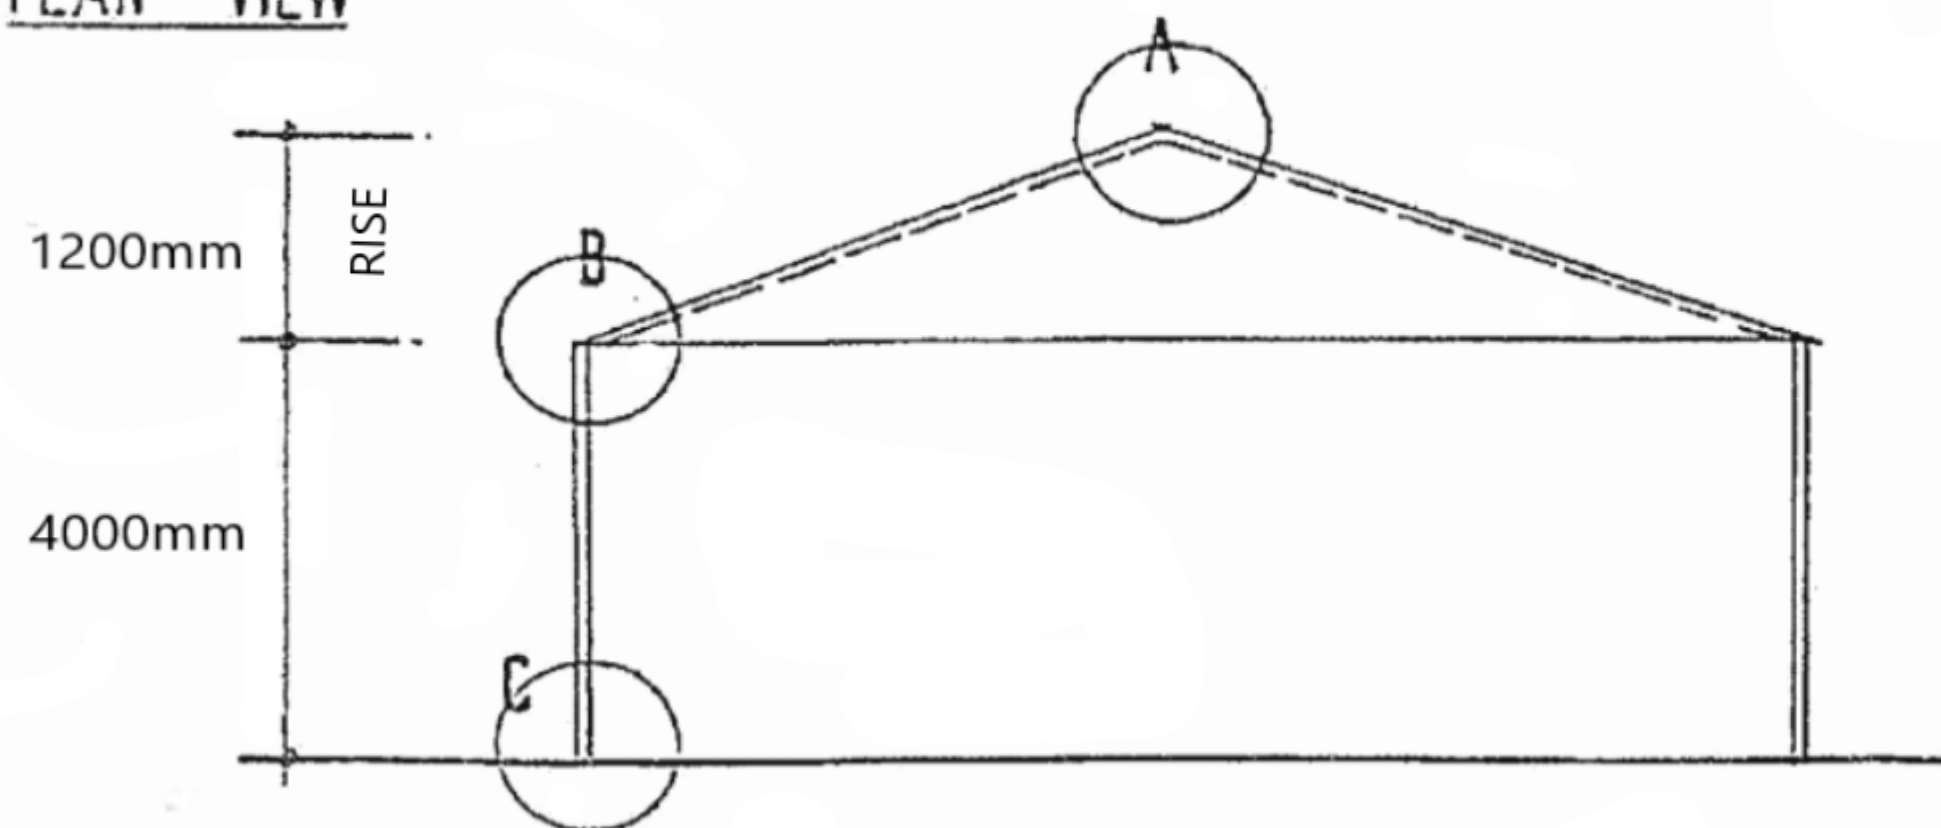

WEST FACING ELEVATION

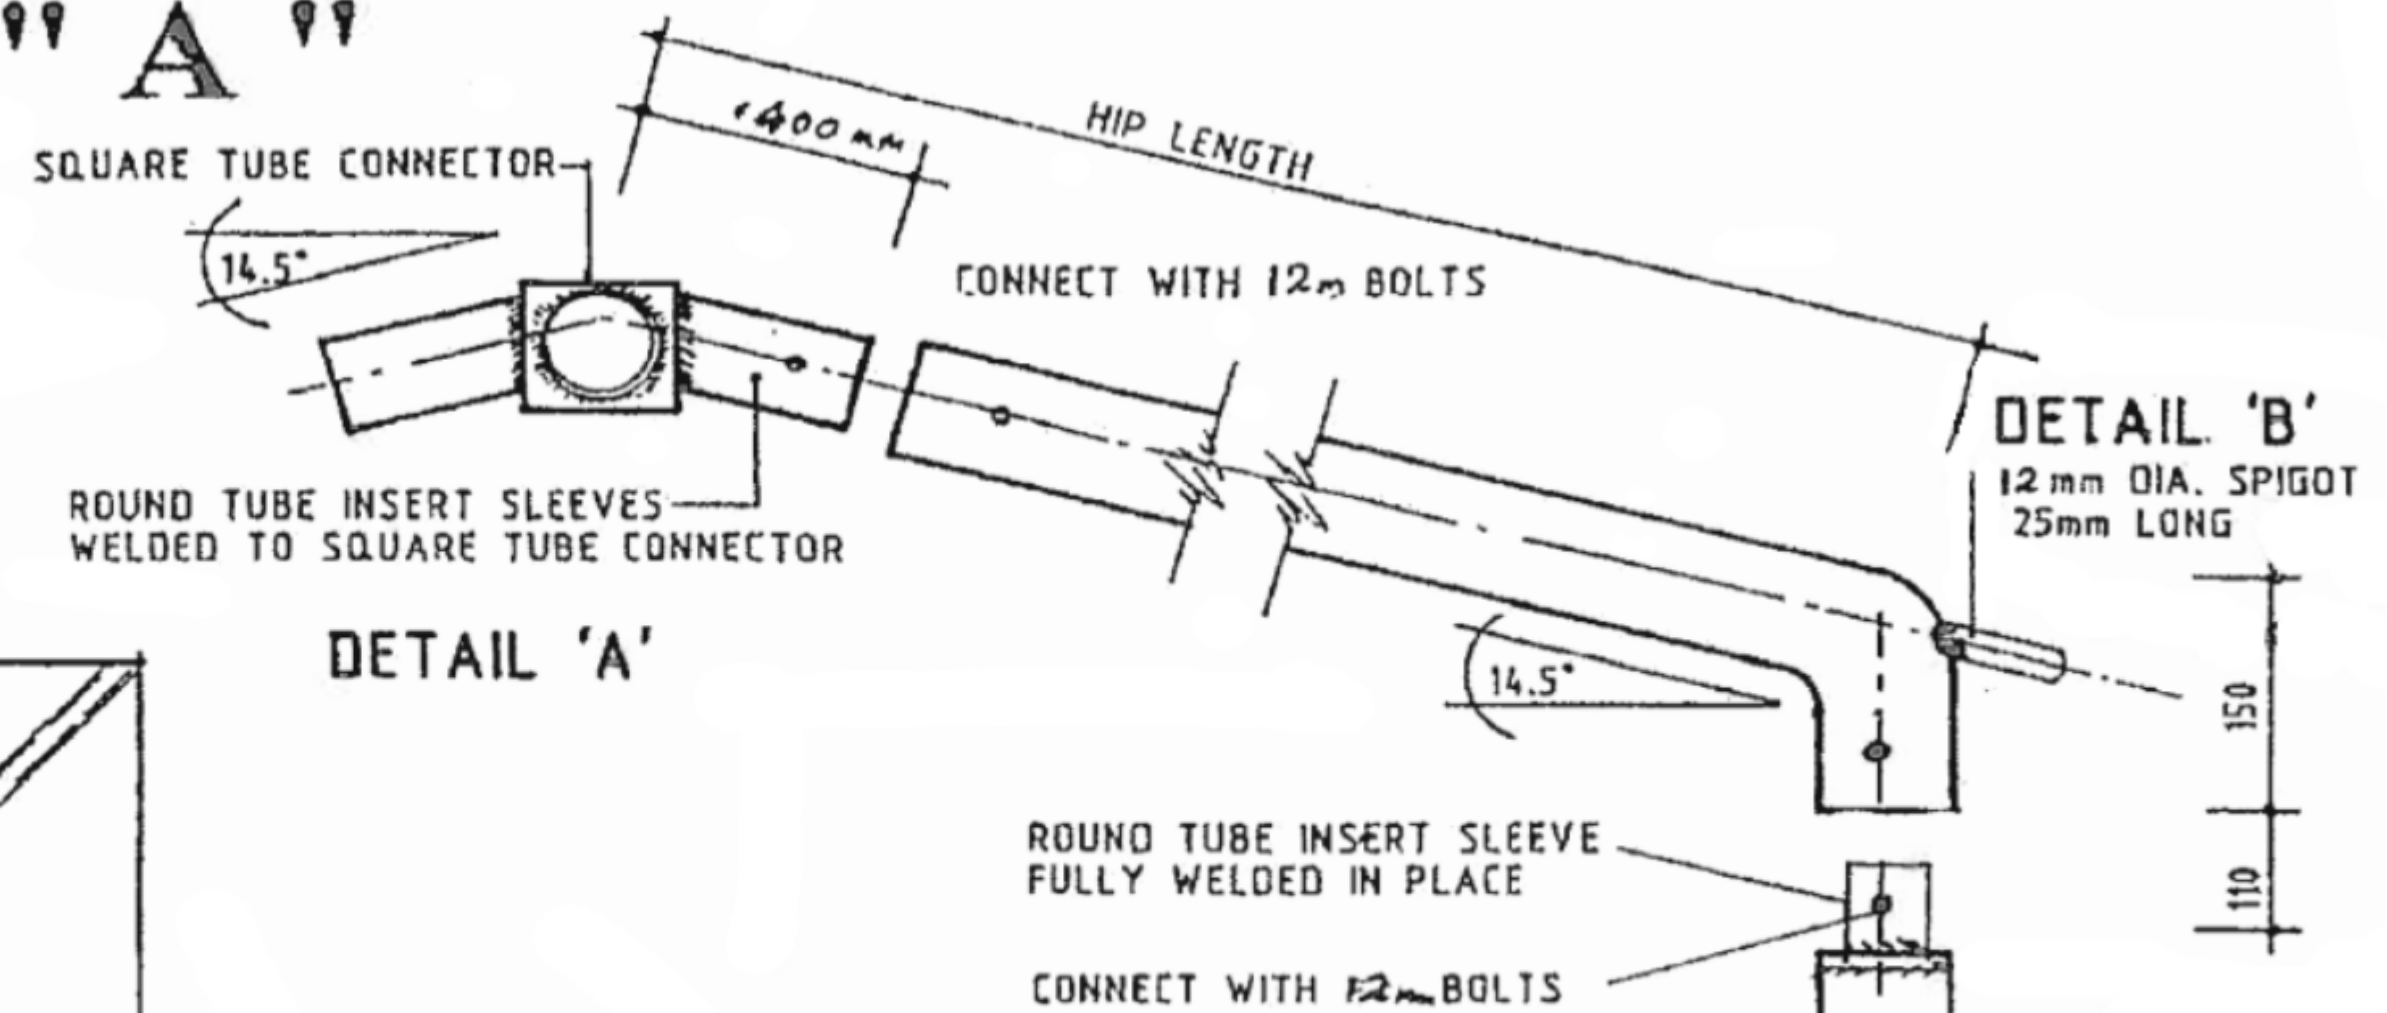

DETAIL 'A'


DETAIL 'B'

ROUND TUBE INSERT SLEEVE FULLY WELDED IN PLACE

CONNECT WITH 12mm BOLTS

UPRIGHT POSTS

DETAIL 'C'

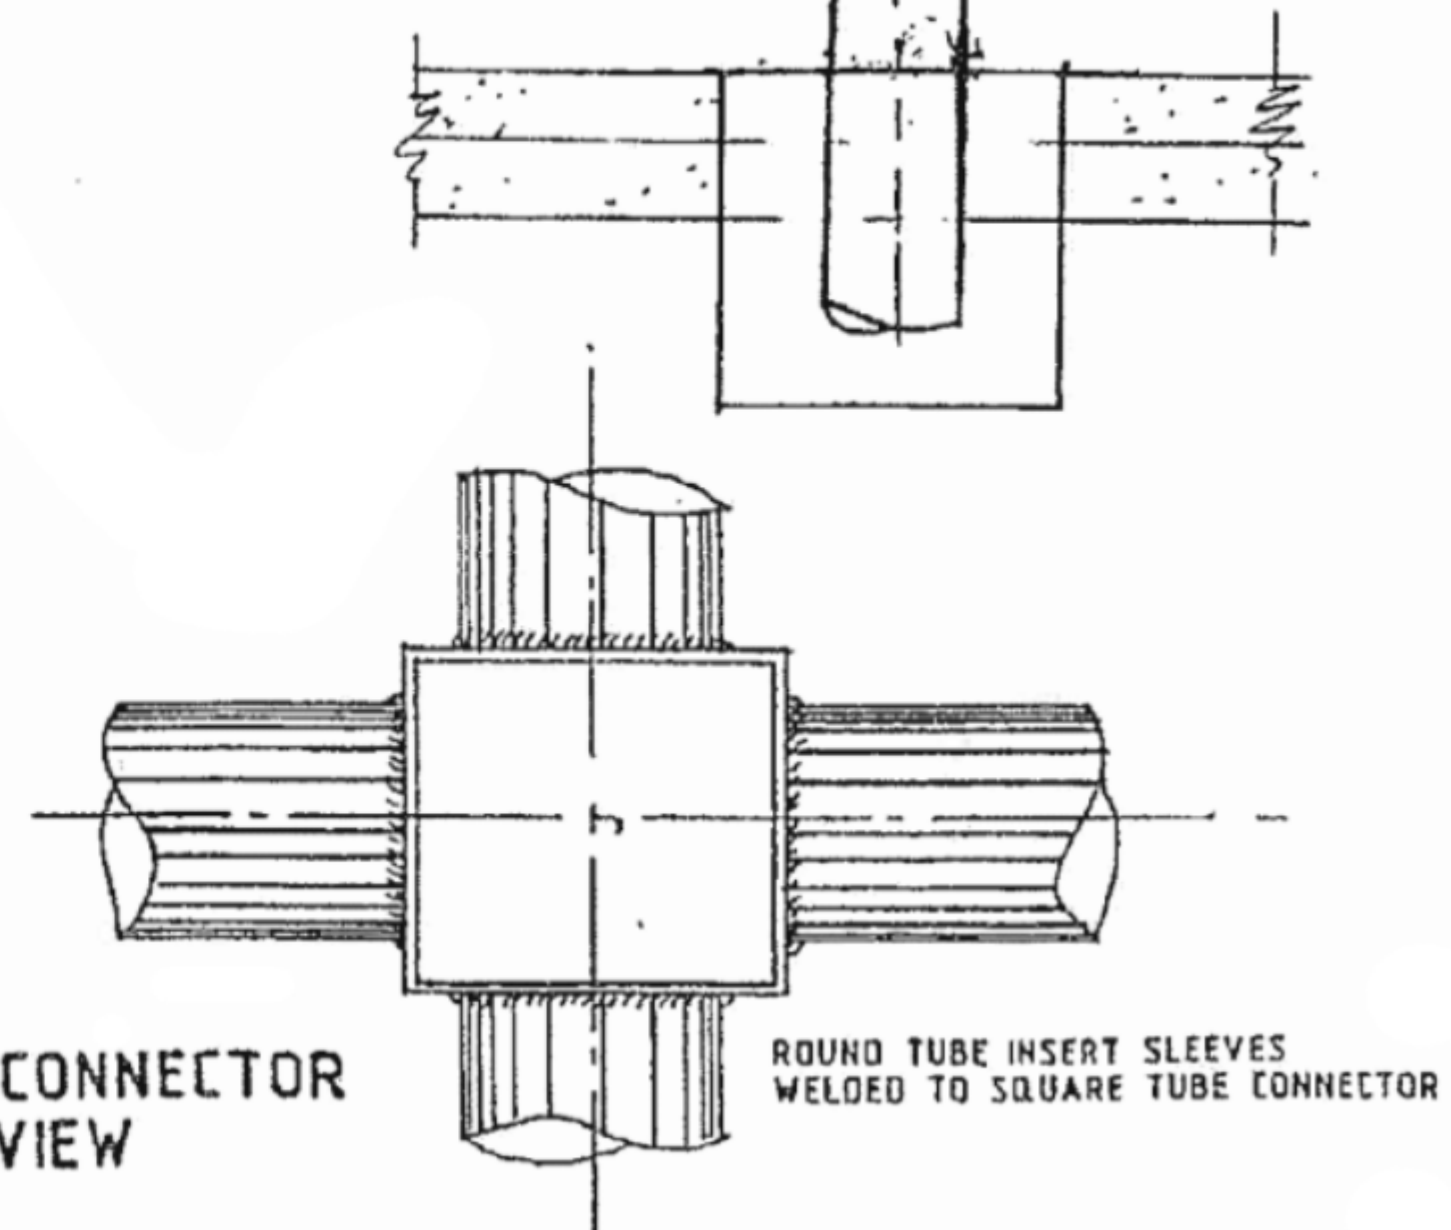

RIDGE CONNECTOR
PLAN VIEW