

2600 5200

40C REID STREET


BOUNDARY

GENERAL ABBREVIATIONS

ABBR	DESCRIPTION
EF-3	GALVANISED CUSTOM ORB FENCE
EWV	ELECTRICAL WATER HEATER
FL-6	FLOOR FINISH TYPE 6 - TEXTURED CONCRETE TOPPING
FLS	FLASHING
MCC	MECHANICAL DISTRIBUTION BOARD
PV	SOLAR PANEL
RCW	ROOF AIR COWL (TO ENG DET)
RF-1	ROOF FINISH TYPE - 1, COLORBOND CUSTOM ORB ACCENT, ZINCALUME
RF-2	ROOF FINISH TYPE - 2, GALVANISED TRUE OAK DEEP 21 (REVOLUTION ROOFING)
RF-3	ROOF FINISH TYPE - 3, SCAVENGER SUPPLIES MESH, PLANTROOM ENCLOSURE
RWT	RAIN WATER TANK
SHW	SOLAR HOT WATER PANEL

NOTE

- TREES SHOWN OUTSIDE OF SITE BOUNDARY TO CENTRAL DARLING SHIRE COUNCIL - PROPOSED STREETScape UPGRADES KERB, BIN & SEAT TO BE DONE BY CENTRAL DARLING SHIRE COUNCIL

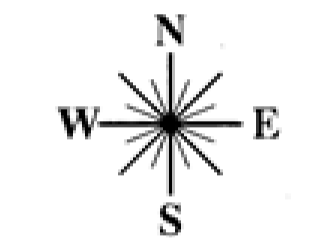

Central Darling Shire Council

D03/2022-PAN-203489

PPSWES-136-Central Darling-D03/22

Section 4.16(1)(a) of the

Environmental Planning and Assessment Act 1979


Approved by Council 8 September 2022

[Signature]

Director Shire Services

6000
5400

REID LANE

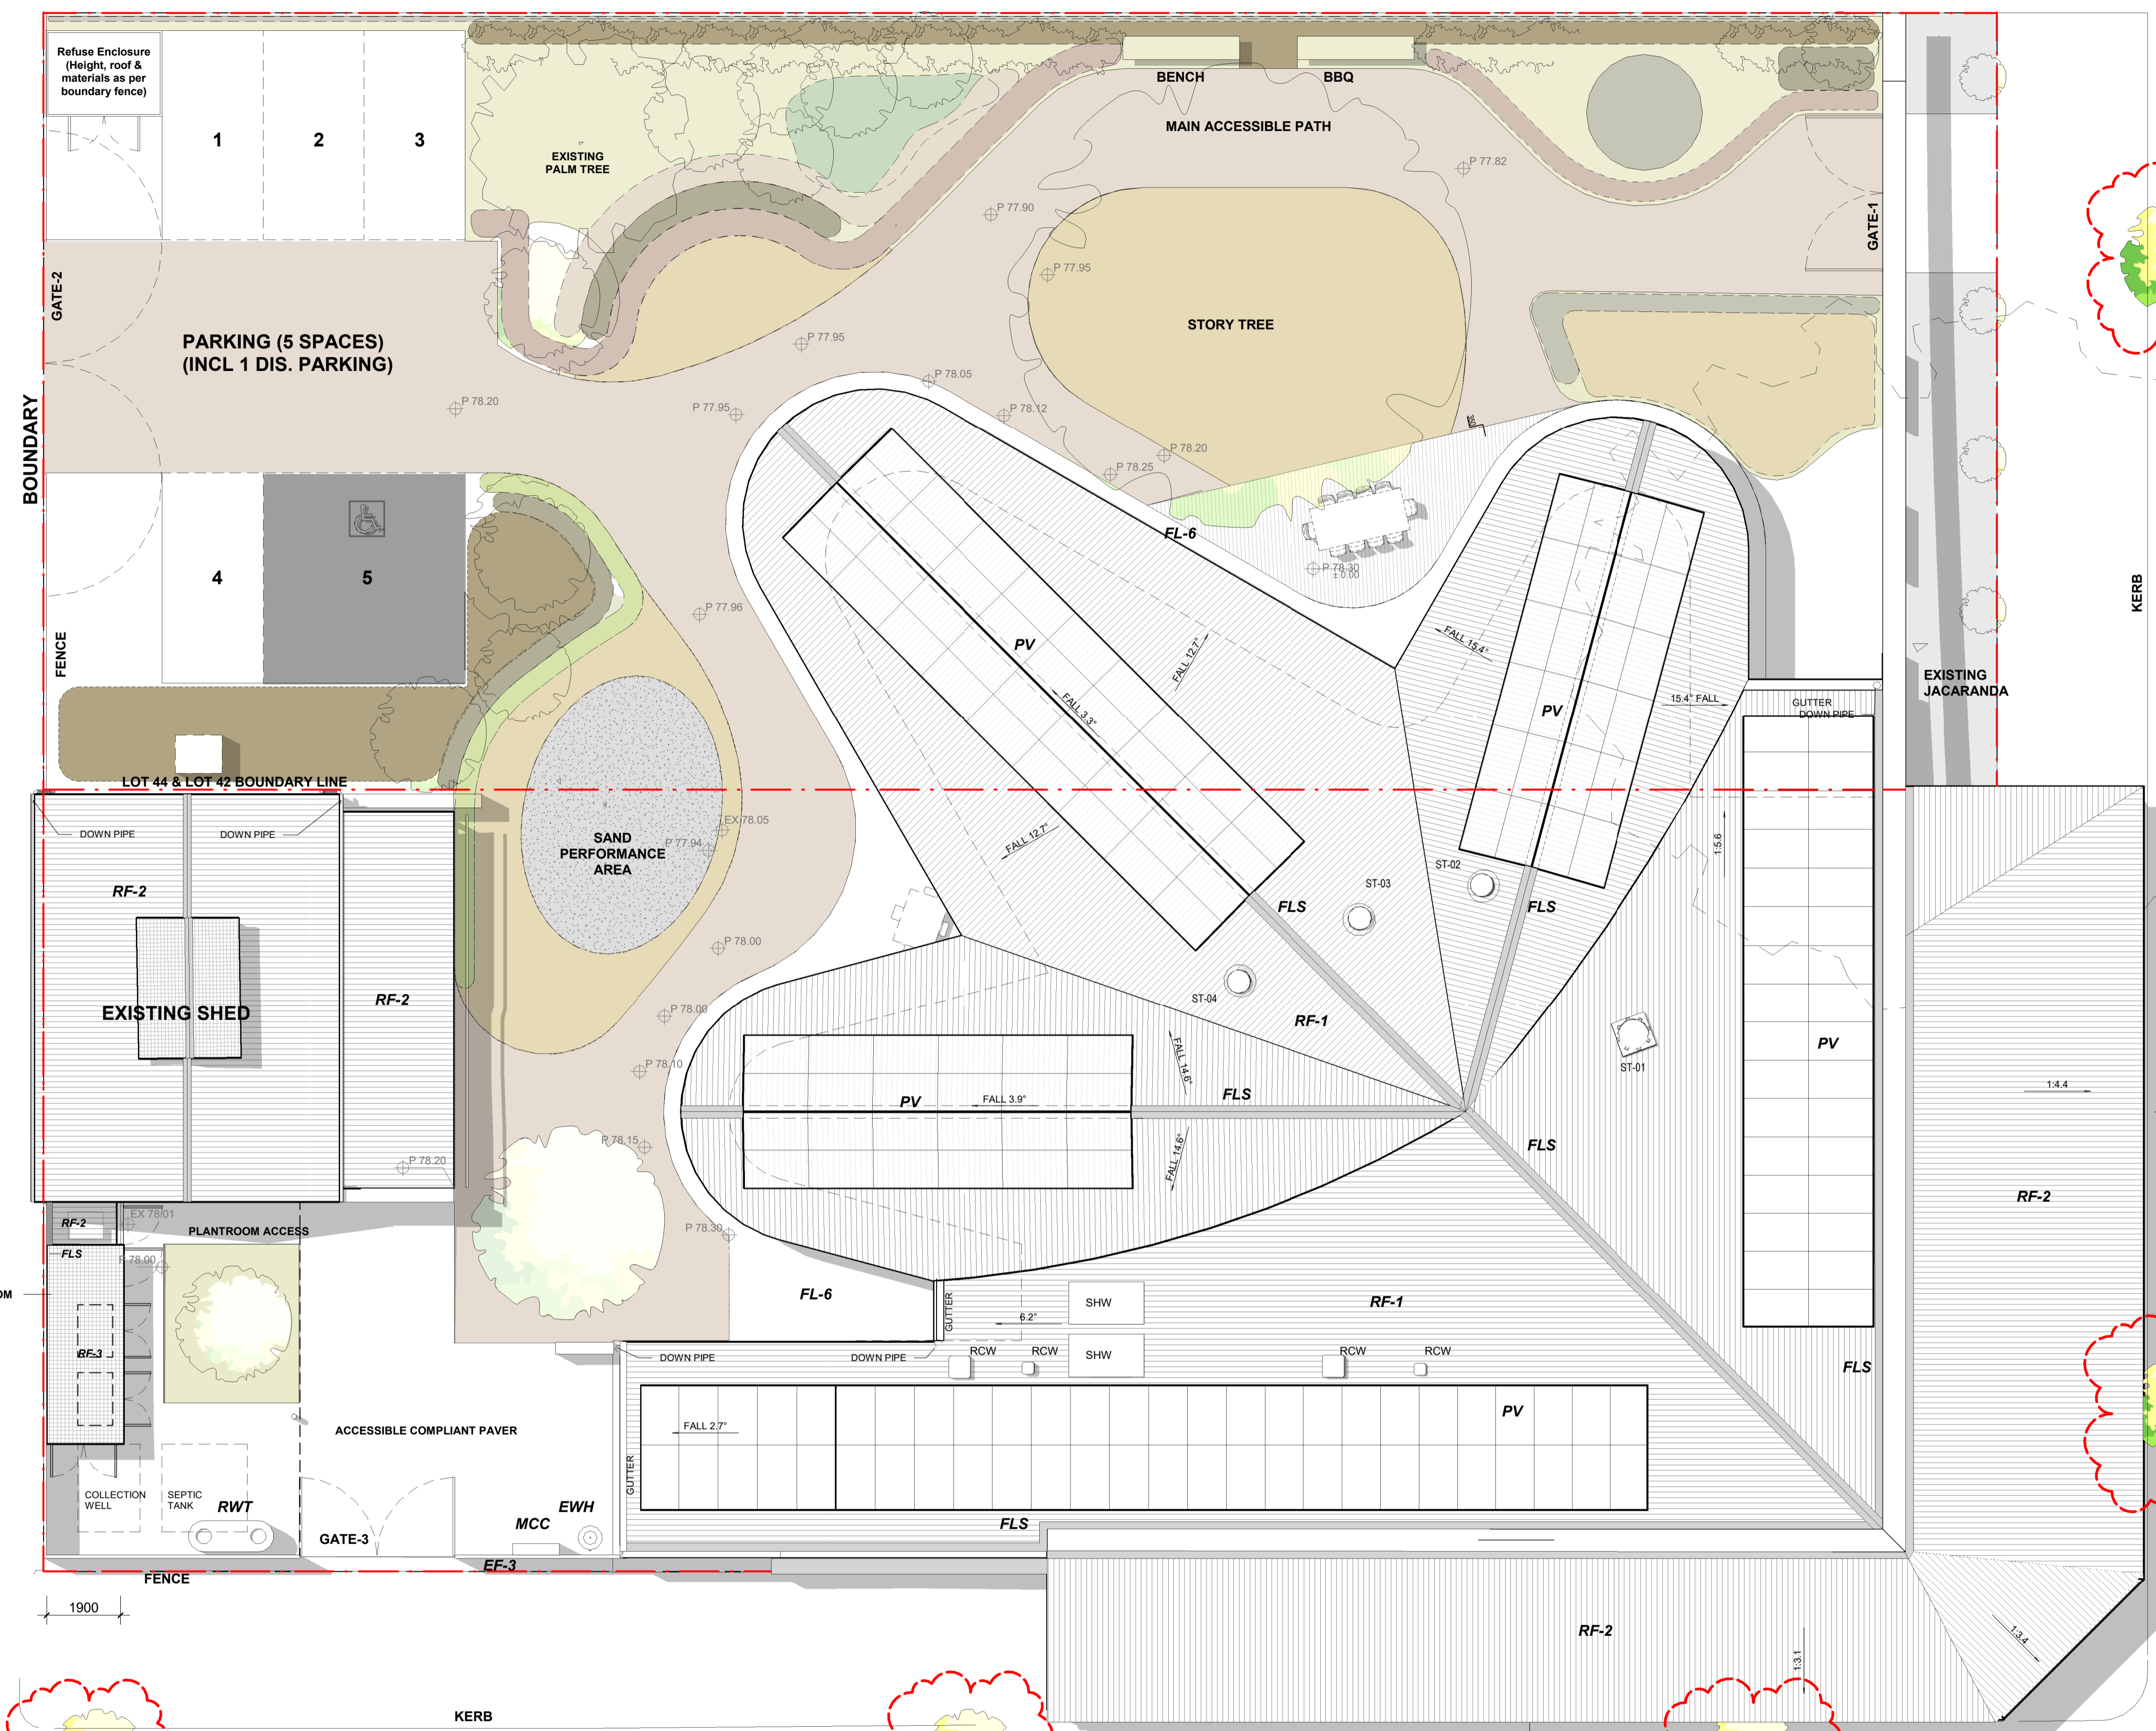

REID STREET

MYERS STREET



1900

20115

1 PROPOSED SITE AND ROOF PLAN
1:100

FOR APPROVAL

DISCLAIMER
Copyright in all documents and drawings prepared by KAUNITZ YEUNG ARCHITECTURE and any works executed from those documents and drawings shall remain the property of or on creation vest in KAUNITZ YEUNG ARCHITECTURE Pty Ltd.
All information illustrated on this document is to be checked and verified on site.
In the event of discrepancies refer to architect prior to commencement of the work.
Do not scale drawings manually or electronically.

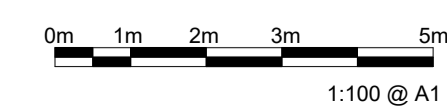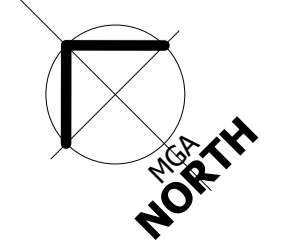

DATE	REV	ISSUE	CHECKED BY
13/11/2020	DA8	FOR APPROVAL	KYA
11/04/2022	DA9	FOR APPROVAL	KYA
22/06/2022	DA10	FOR APPROVAL	KYA
29/08/2022	DA11	FOR APPROVAL	KYA

PROJECT NAME: BAAKA CULTURAL CENTRE WILCANNIA
44 Reid St, Wilcannia NSW 2836, Australia

KAUNITZ YEUNG ARCHITECTURE
Level 3, 63 William St Darlingtonhurst
T +61 2 9007 2098

NO	REV	TITLE	PHASE	SCALE	DATE
DA101	DA11	SITE & ROOF PLAN	DA	1:100 @ A1	29/08/2022