


COPYRIGHT RESERVED
 THE DESIGN AND DETAIL OF THIS DRAWING IS THE PROPERTY OF MEMBRANE SYSTEMS AUSTRALIA AND MUST BE RETURNED ON DEMAND.
 IT IS ISSUED ON THE STRICT CONDITION THAT WITHOUT WRITTEN PERMISSION IT MUST NOT BE REPRODUCED, COPIED OR COMMUNICATED TO ANY THIRD PARTY NOR BE USED FOR ANY PURPOSE OTHER THAN THAT STATED IN THE PARTICULAR ENQUIRY, ORDER OR CONTRACT WITH WHICH IT IS ISSUED. THE RESERVATION OF COPYRIGHT IN THIS DOCUMENT EXTENDS FROM EACH DATE APPEARING THERE ON AND IN RESPECT OF THE SUBJECT MATTER AS IT APPEARED AT THE RELEVANT DATE.

Rev					
A					

UNSPECIFIED TOL.s	
DIMENSIONS SHOWN	TO BE
00 ±	1.5
00.0 ±	0.5
00.00 ±	0.15

DO NOT SCALE - IF IN DOUBT ASK					
Sheet 1					
DRAWING No.	2559		DATE	20/8/2021	
JOB No.	2559		CHECKED	RL	
DRAWN	MarkN		REVISION No.	D	SHEET SIZE
SCALE					

CLIENT Central Darling Shire
 TITLE Whitecliff Water Treatment Plant

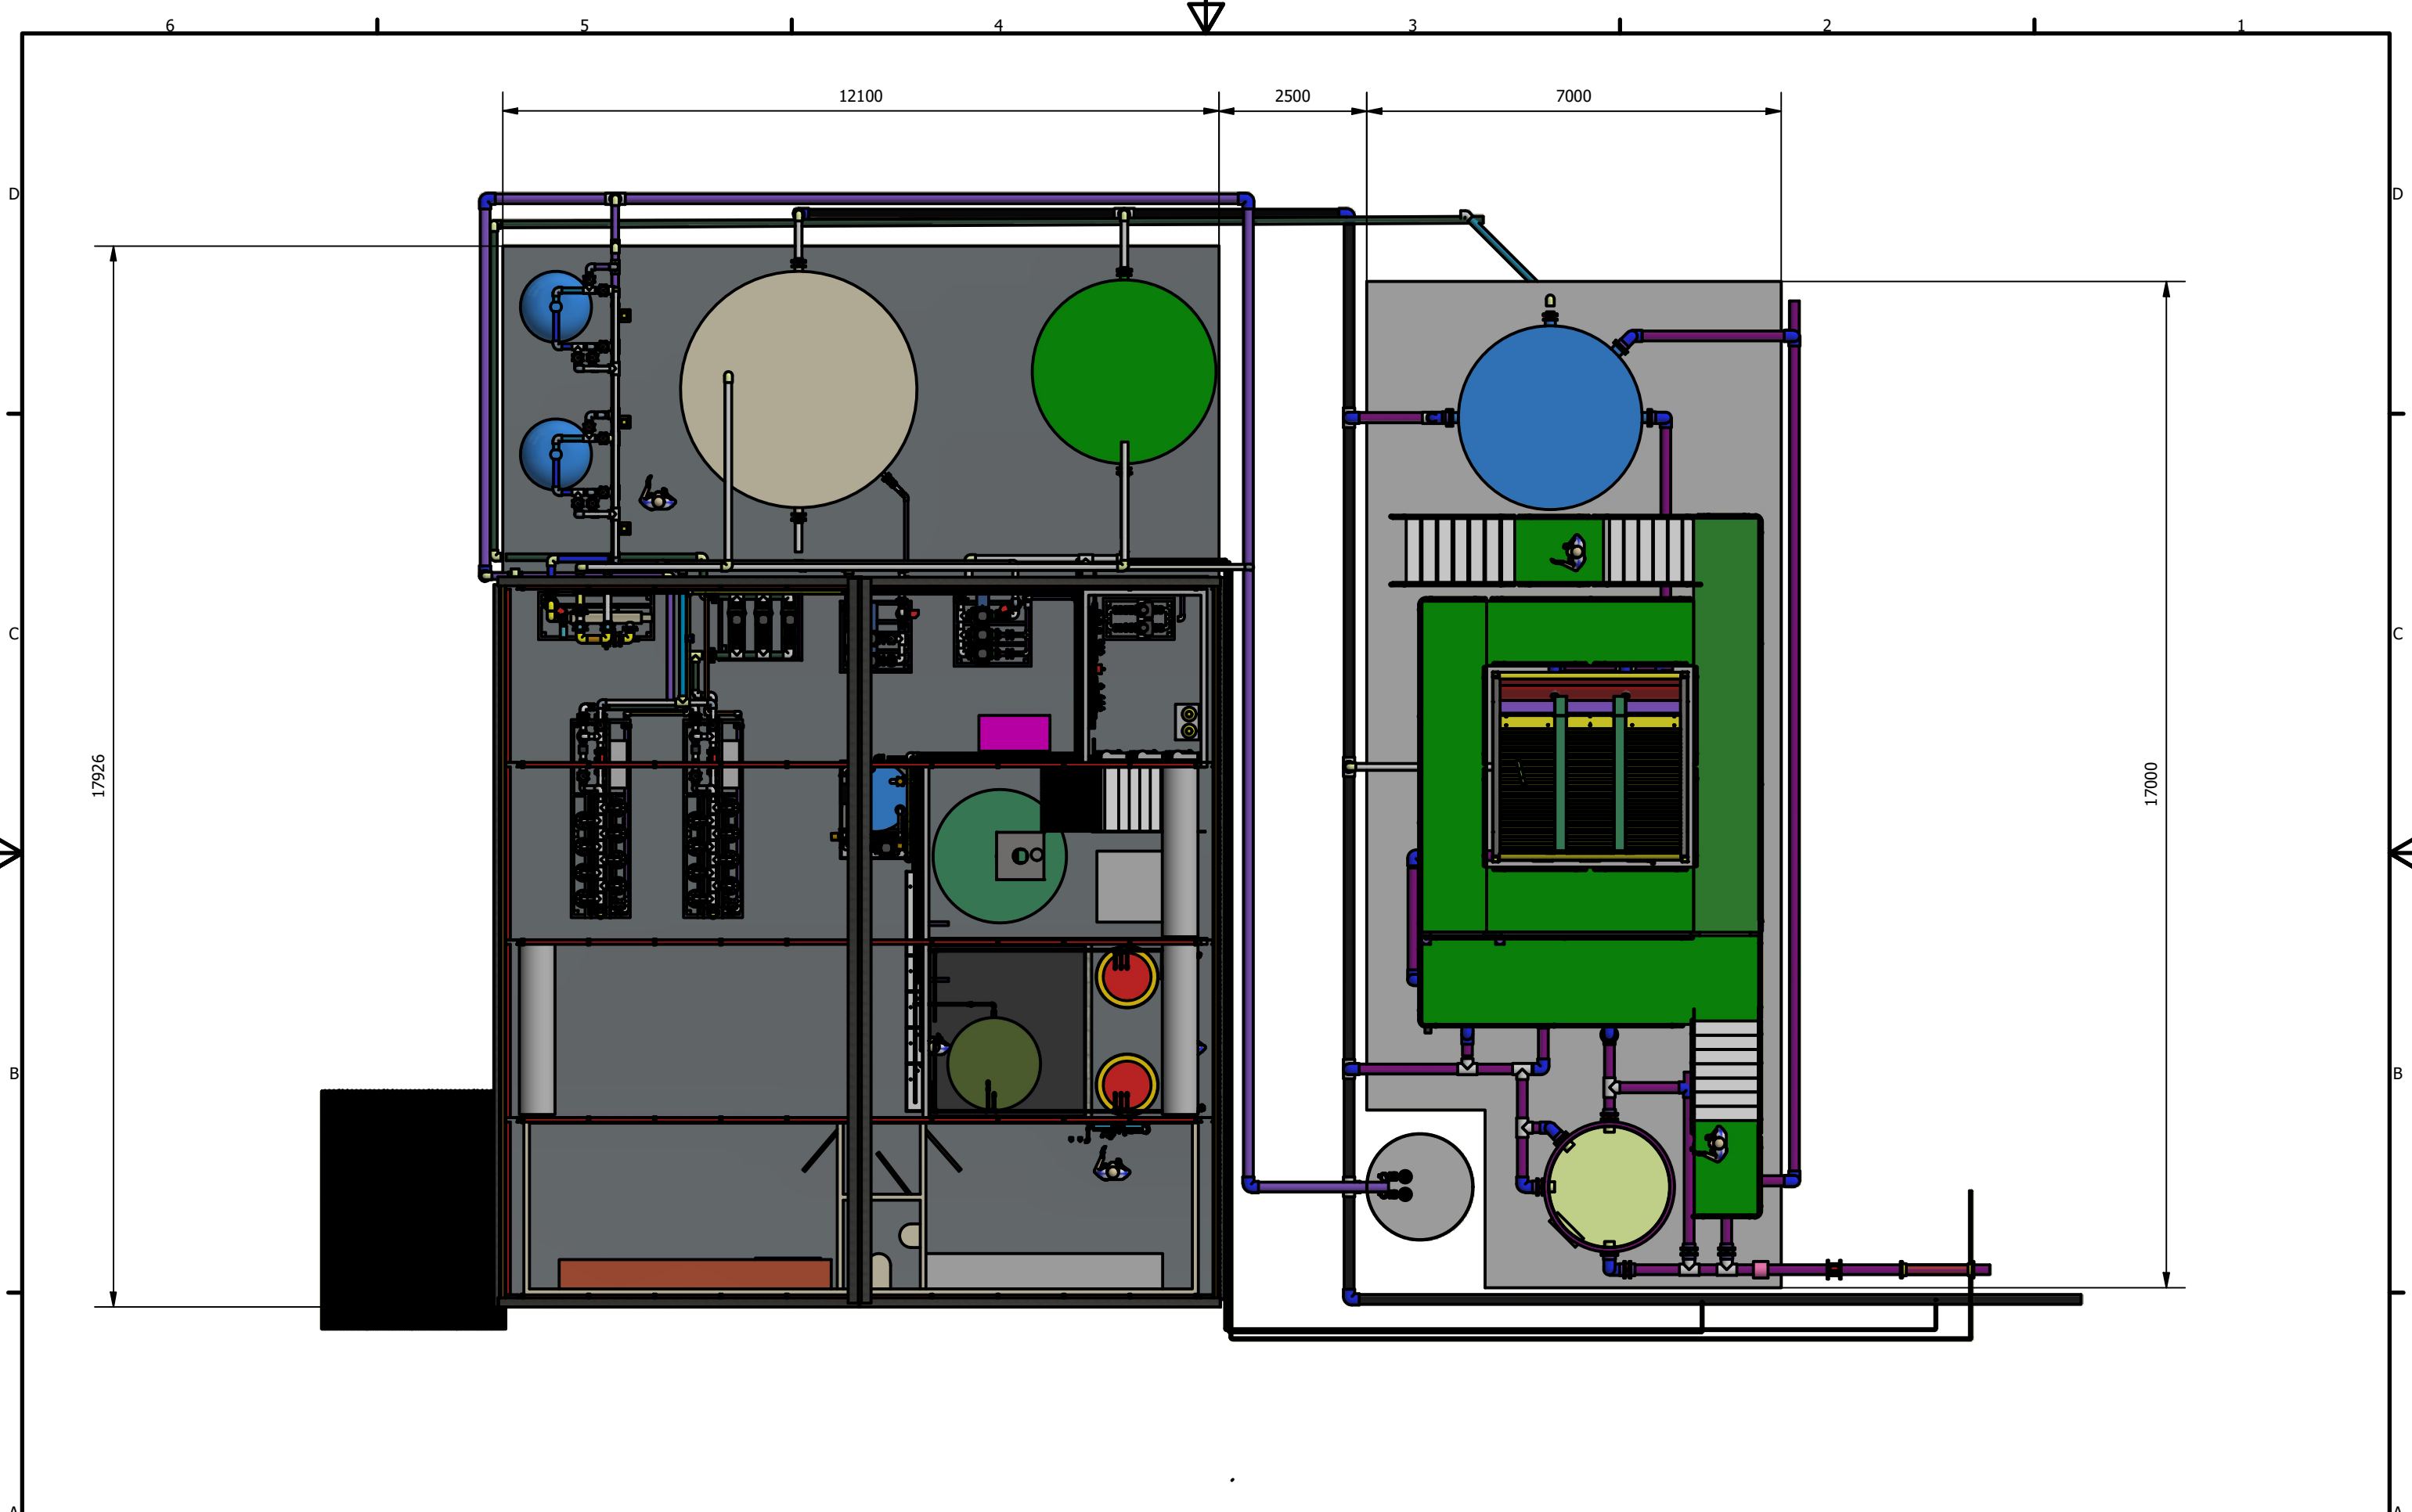

THIRD ANGLE PROJECTION
 AS1100

COPYRIGHT RESERVED
 THE DESIGN AND DETAIL OF THIS DRAWING IS THE PROPERTY OF MEMBRANE SYSTEMS AUSTRALIA AND MUST BE RETURNED ON DEMAND.
 IT IS ISSUED ON THE STRICT CONDITION THAT WITHOUT WRITTEN PERMISSION IT MUST NOT BE REPRODUCED, COPIED OR COMMUNICATED TO ANY THIRD PARTY NOR BE USED FOR ANY PURPOSE OTHER THAN THAT STATED IN THE PARTICULAR ENQUIRY, ORDER OR CONTRACT WITH WHICH IT IS ISSUED. THE RESERVATION OF COPYRIGHT IN THIS DOCUMENT EXTENDS FROM EACH DATE APPEARING THERE ON AND IN RESPECT OF THE SUBJECT MATTER AS IT APPEARED AT THE RELEVANT DATE.



Rev	Description	Date
A		

UNSPECIFIED TOL.s	TO BE
00 ±	1.5
00.0 ±	0.5
00.00 ±	0.15

DO NOT SCALE - IF IN DOUBT ASK			
Sheet 2			
DRAWING No.	JOB No.	DATE	16/8/2021
	2559	CHECKED	RL
DRAWN	MarkN	REVISION No.	E
SCALE		SHEET SIZE	

CLIENT Central Darling Shire
 TITLE Whitecliff Water Treatment Plant

REVISIONS

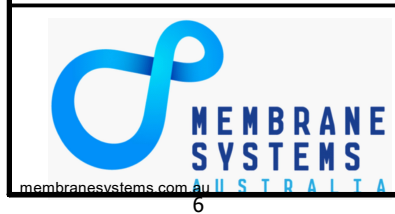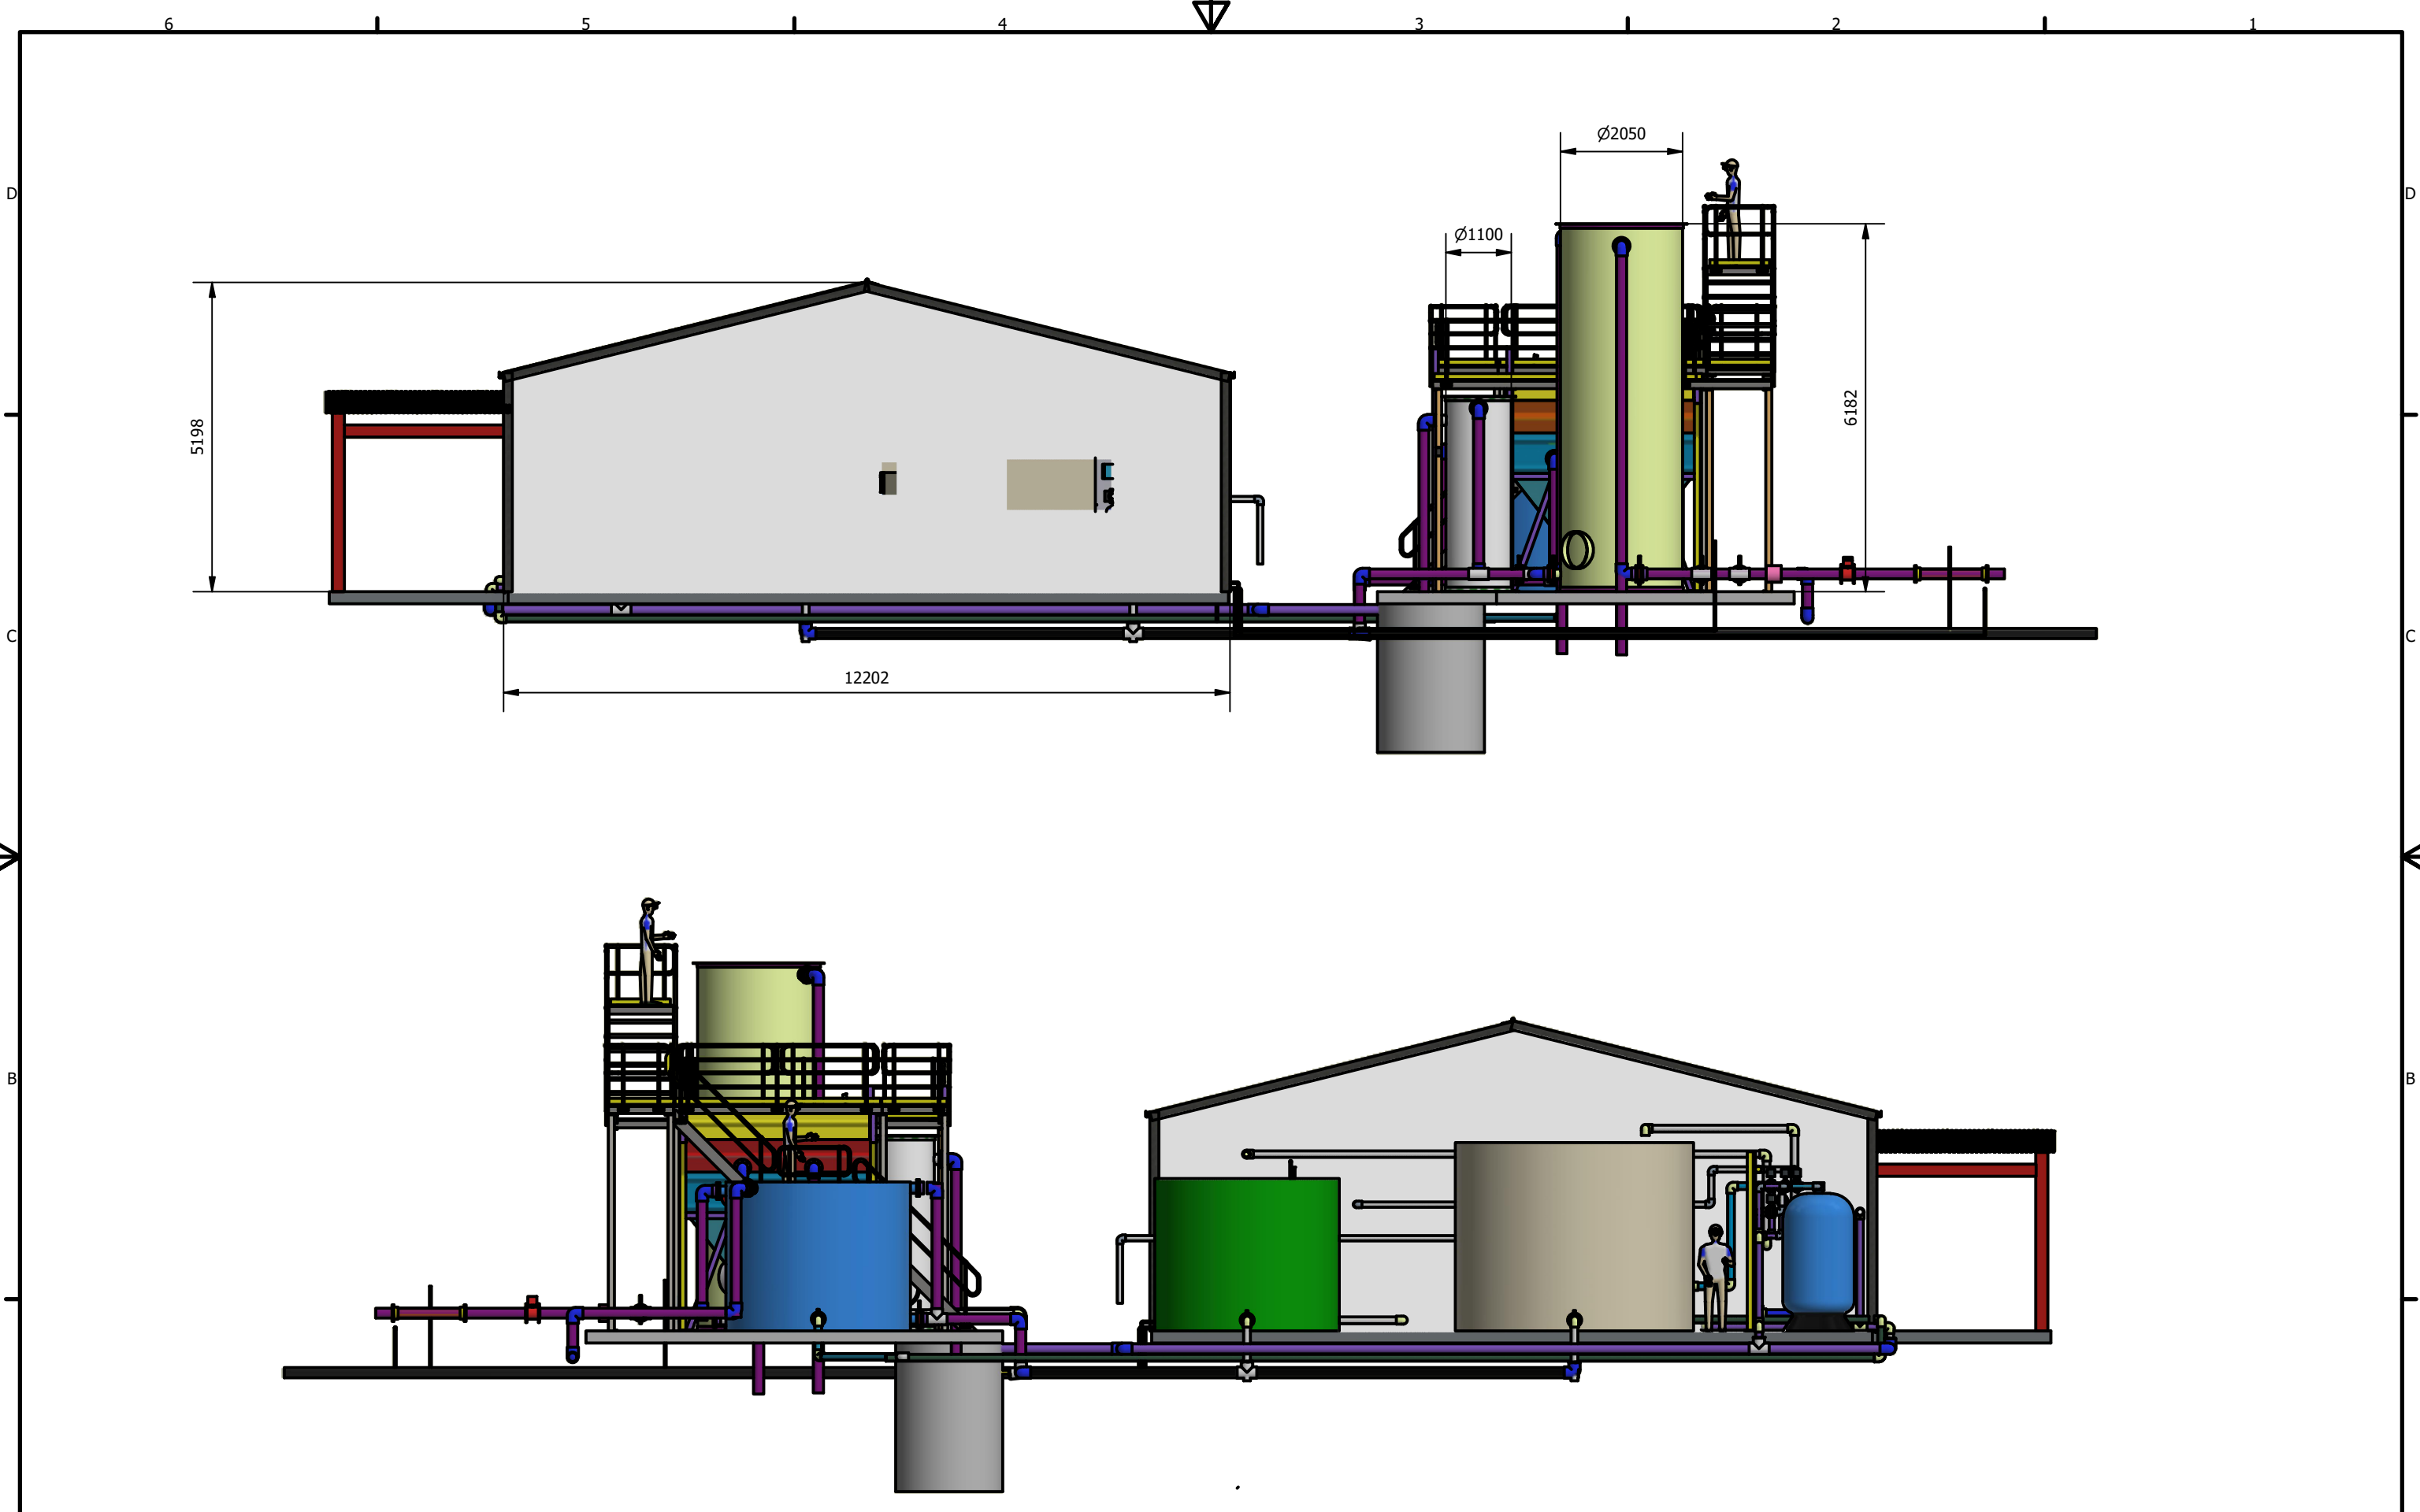

THIRD ANGLE PROJECTION

AS1100

COPYRIGHT RESERVED
 THE DESIGN AND DETAIL OF THIS DRAWING IS THE PROPERTY OF MEMBRANE SYSTEMS AUSTRALIA AND MUST BE RETURNED ON DEMAND.
 IT IS ISSUED ON THE STRICT CONDITION THAT WITHOUT WRITTEN PERMISSION IT MUST NOT BE REPRODUCED, COPIED OR COMMUNICATED TO ANY THIRD PARTY NOR BE USED FOR ANY PURPOSE OTHER THAN THAT STATED IN THE PARTICULAR ENQUIRY, ORDER OR CONTRACT WITH WHICH IT IS ISSUED. THE RESERVATION OF COPYRIGHT IN THIS DOCUMENT EXTENDS FROM EACH DATE APPEARING THERE ON AND IN RESPECT OF THE SUBJECT MATTER AS IT APPEARS AT THE RELEVANT DATE.


A							
Rev							

Inventor File		UNSPECIFIED TOL.s	
DIMENSIONS SHOWN	TO BE		
00 ±	1.5		
00.0 ±	0.5		
00.00 ±	0.15		

DO NOT SCALE - IF IN DOUBT ASK			
Sheet 3			
JOB No.	2559	DATE	16/8/2021
DRAWN	MarkN	CHECKED	RL
SCALE		REVISION No.	E
		SHEET SIZE	

CLIENT Central Darling Shire

TITLE Whitecliff Water Treatment Plant

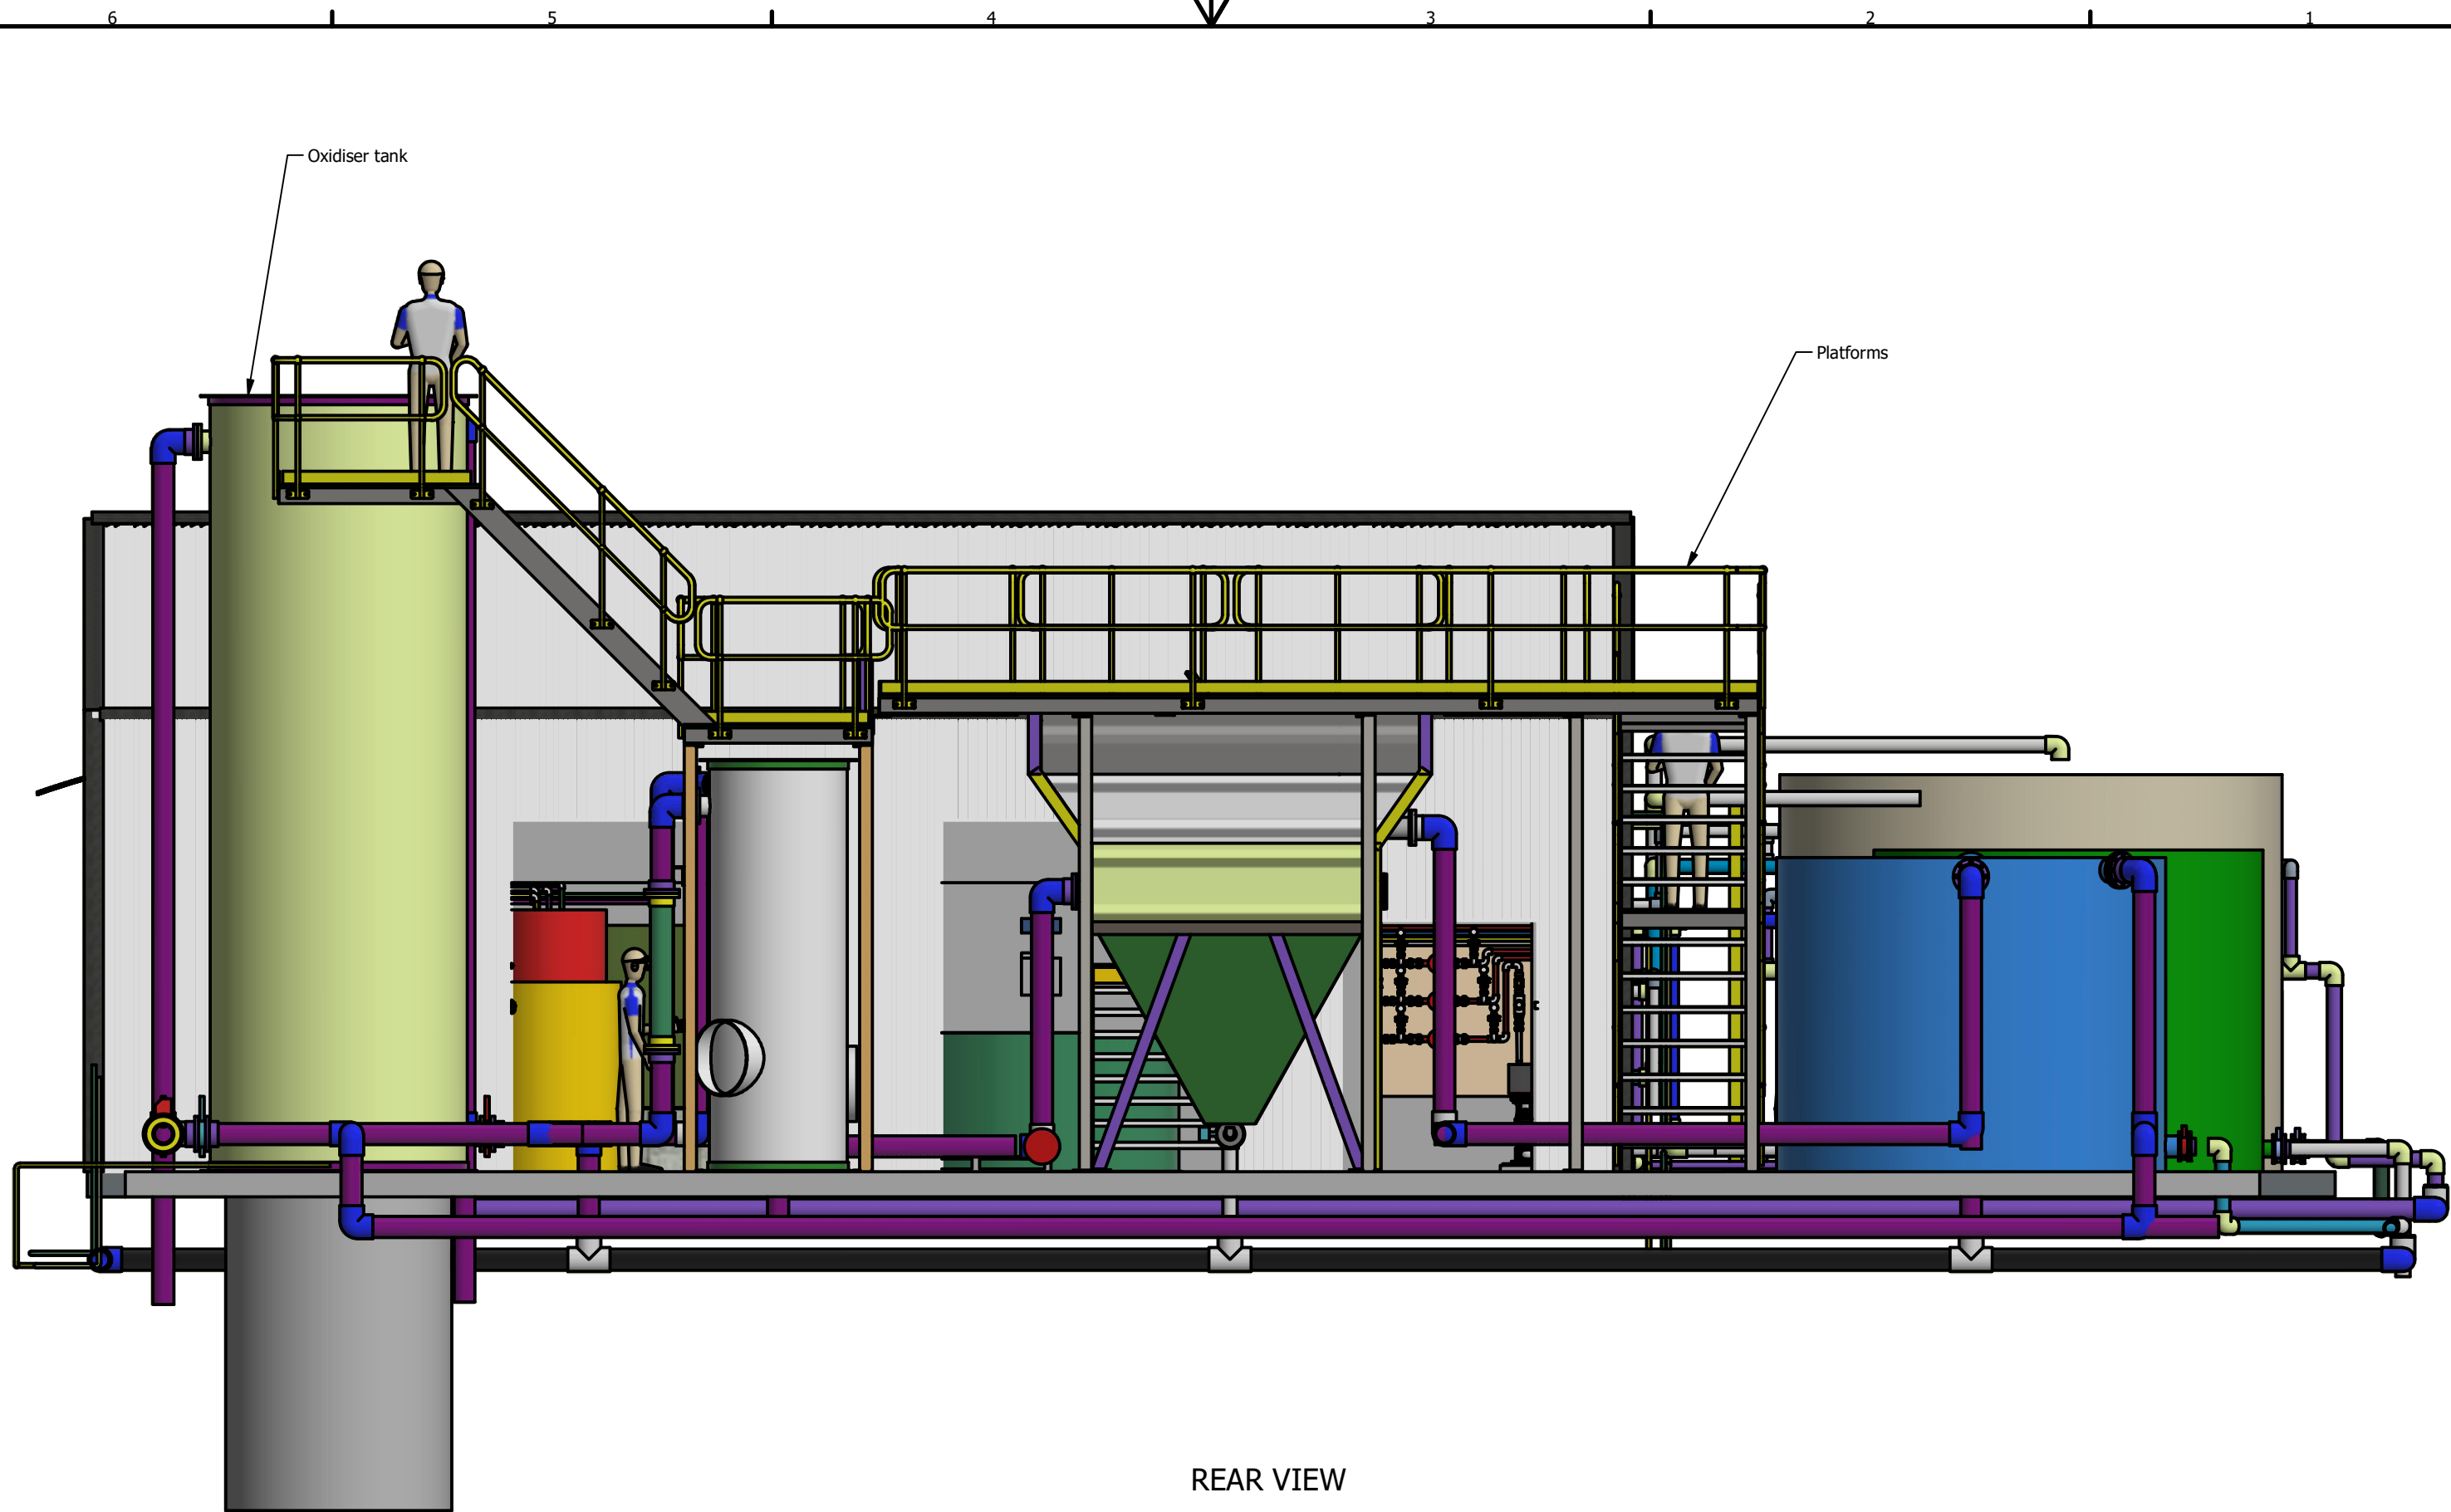

REAR VIEW




COPYRIGHT RESERVED
 THE DESIGN AND DETAIL OF THIS DRAWING IS THE PROPERTY OF
 MEMBRANE SYSTEMS AUSTRALIA AND MUST BE RETURNED ON
 DEMAND.
 IT IS ISSUED ON THE STRICT CONDITION THAT WITHOUT WRITTEN
 PERMISSION IT MUST NOT BE REPRODUCED, COPIED OR
 COMMUNICATED TO ANY THIRD PARTY NOR BE USED FOR ANY
 PURPOSE OTHER THAN THAT STATED IN THE PARTICULAR ENQUIRY.
 ORDER OR CONTRACT WITH WHICH IT IS ISSUED. THE RESERVATION
 OF COPYRIGHT IN THIS DOCUMENT EXTENDS FROM EACH DATE
 APPEARING THERE ON AND IN RESPECT OF THE SUBJECT MATTER AS
 IT APPEARED AT THE RELEVANT DATE.



Inventor File	
UNSPECIFIED TOL's	DRAWING No.
DIMENSIONS SHOWN	TO BE
00 ± 1.5	
00.0 ± 0.5	
00.00 ± 0.15	


DO NOT SCALE - IF IN DOUBT ASK			
Sheet 4			
JOB No.	2559	DATE	3/9/2021
DRAWN	MarkN	CHECKED	RL
SCALE		REVISION No.	D SHEET SIZE

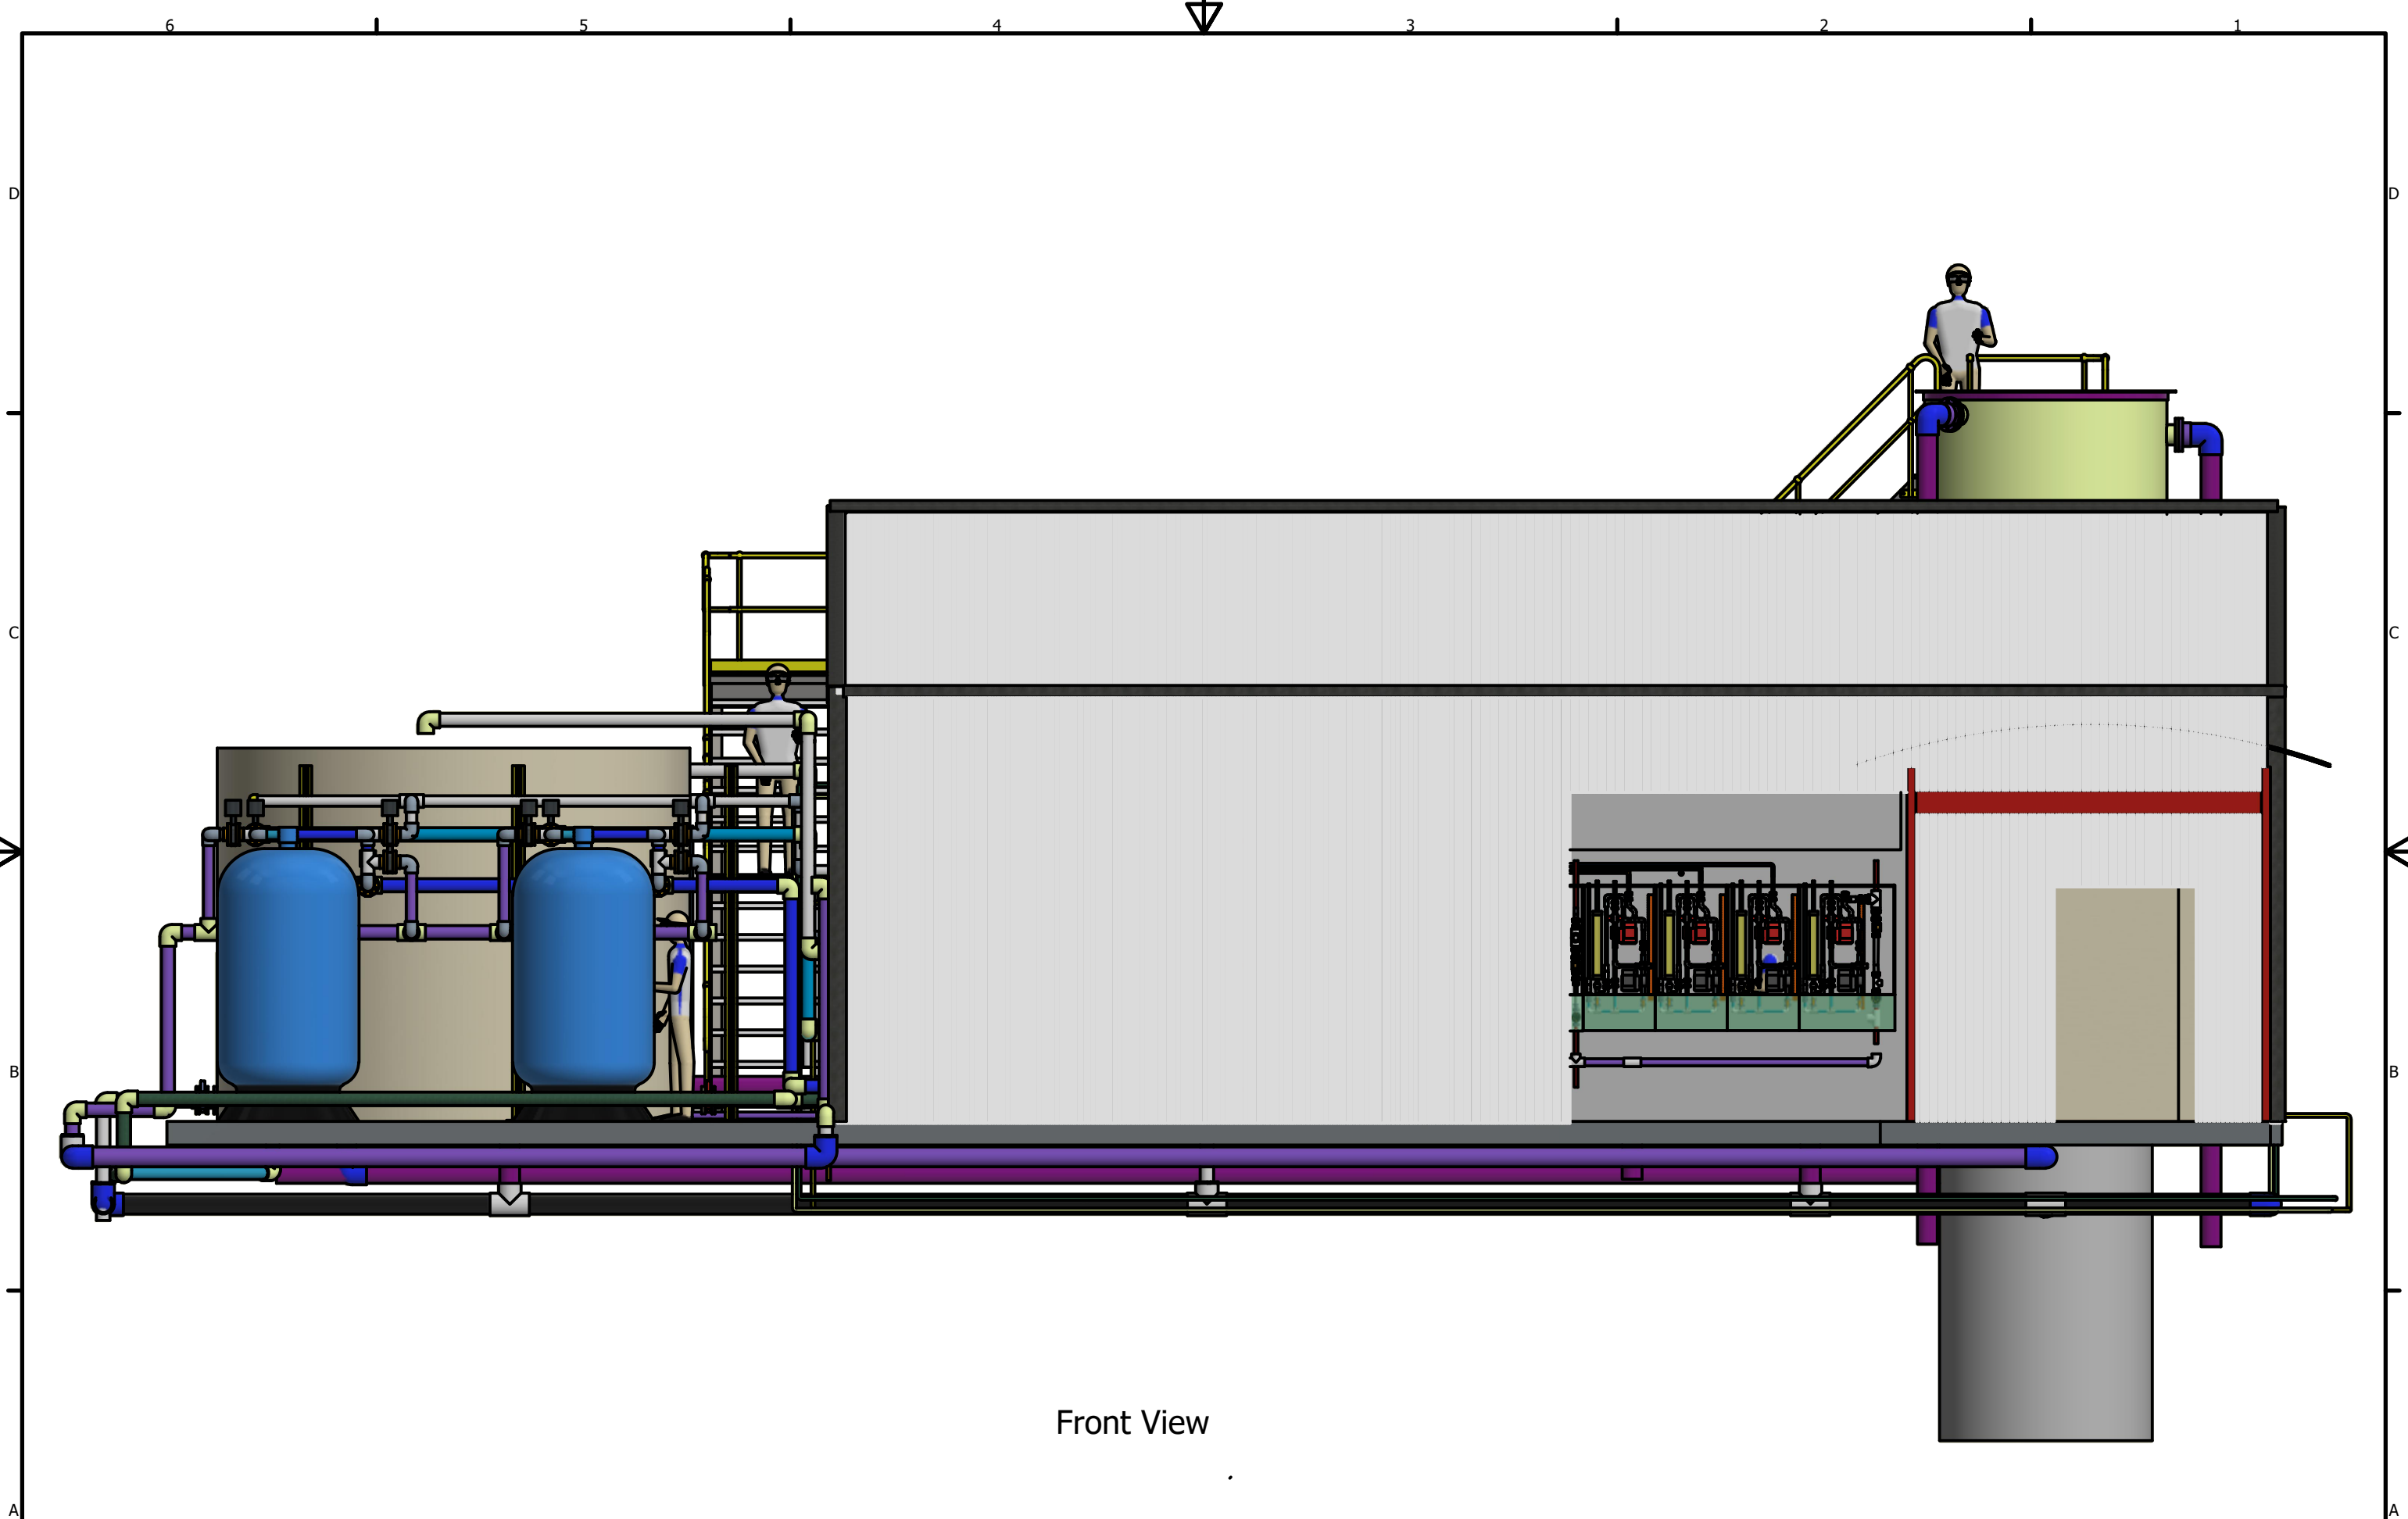CLIENT Central Darling Shire
 TITLE Whitecliff water Treatment plant



Front View

 <p>membranesystems.com.au</p>	<p>THIRD ANGLE PROJECTION</p>  <p>AS1100</p>	<p>COPYRIGHT RESERVED THE DESIGN AND DETAIL OF THIS DRAWING IS THE PROPERTY OF MEMBRANE SYSTEMS AUSTRALIA AND MUST BE RETURNED ON DEMAND. IT IS ISSUED ON THE STRICT CONDITION THAT WITHOUT WRITTEN PERMISSION IT MUST NOT BE REPRODUCED, COPIED OR COMMUNICATED TO ANY THIRD PARTY NOR BE USED FOR ANY PURPOSE OTHER THAN THAT STATED IN THE PARTICULAR ENQUIRY, ORDER OR CONTRACT WITH WHICH IT IS ISSUED. THE RESERVATION OF COPYRIGHT IN THIS DOCUMENT EXTENDS FROM EACH DATE APPEARING THERE ON AND IN RESPECT OF THE SUBJECT MATTER AS IT APPEARS AT THE RELEVANT DATE.</p>	<p>UNSPECIFIED TOL.s</p>		<p>DO NOT SCALE - IF IN DOUBT ASK</p>		<p>CLIENT Central Darling Shire</p>																				
			<table border="1"> <tr> <th>DIMENSIONS SHOWN</th> <th>TO BE</th> </tr> <tr> <td>00 ± 1.5</td> <td></td> </tr> <tr> <td>00.0 ± 0.5</td> <td></td> </tr> <tr> <td>00.00 ± 0.15</td> <td></td> </tr> </table>		DIMENSIONS SHOWN	TO BE	00 ± 1.5		00.0 ± 0.5		00.00 ± 0.15		<p>Sheet 5</p>		<p>TITLE Whitecliff Water Treatment Plant</p>												
			DIMENSIONS SHOWN	TO BE																							
			00 ± 1.5																								
00.0 ± 0.5																											
00.00 ± 0.15																											
<table border="1"> <tr> <td>Rev</td> <td></td> <td></td> <td></td> <td></td> <td></td> </tr> </table>		Rev						<table border="1"> <tr> <td>DRAWING No.</td> <td colspan="2">2559</td> <td>DATE</td> <td colspan="2">6/9/2021</td> </tr> <tr> <td>DRAWN</td> <td colspan="2">MarkN</td> <td>CHECKED</td> <td colspan="2">RL</td> </tr> <tr> <td>SCALE</td> <td colspan="2"></td> <td>REVISION No.</td> <td>E</td> <td>SHEET SIZE</td> </tr> </table>		DRAWING No.	2559		DATE	6/9/2021		DRAWN	MarkN		CHECKED	RL		SCALE			REVISION No.	E	SHEET SIZE
Rev																											
DRAWING No.	2559		DATE	6/9/2021																							
DRAWN	MarkN		CHECKED	RL																							
SCALE			REVISION No.	E	SHEET SIZE																						

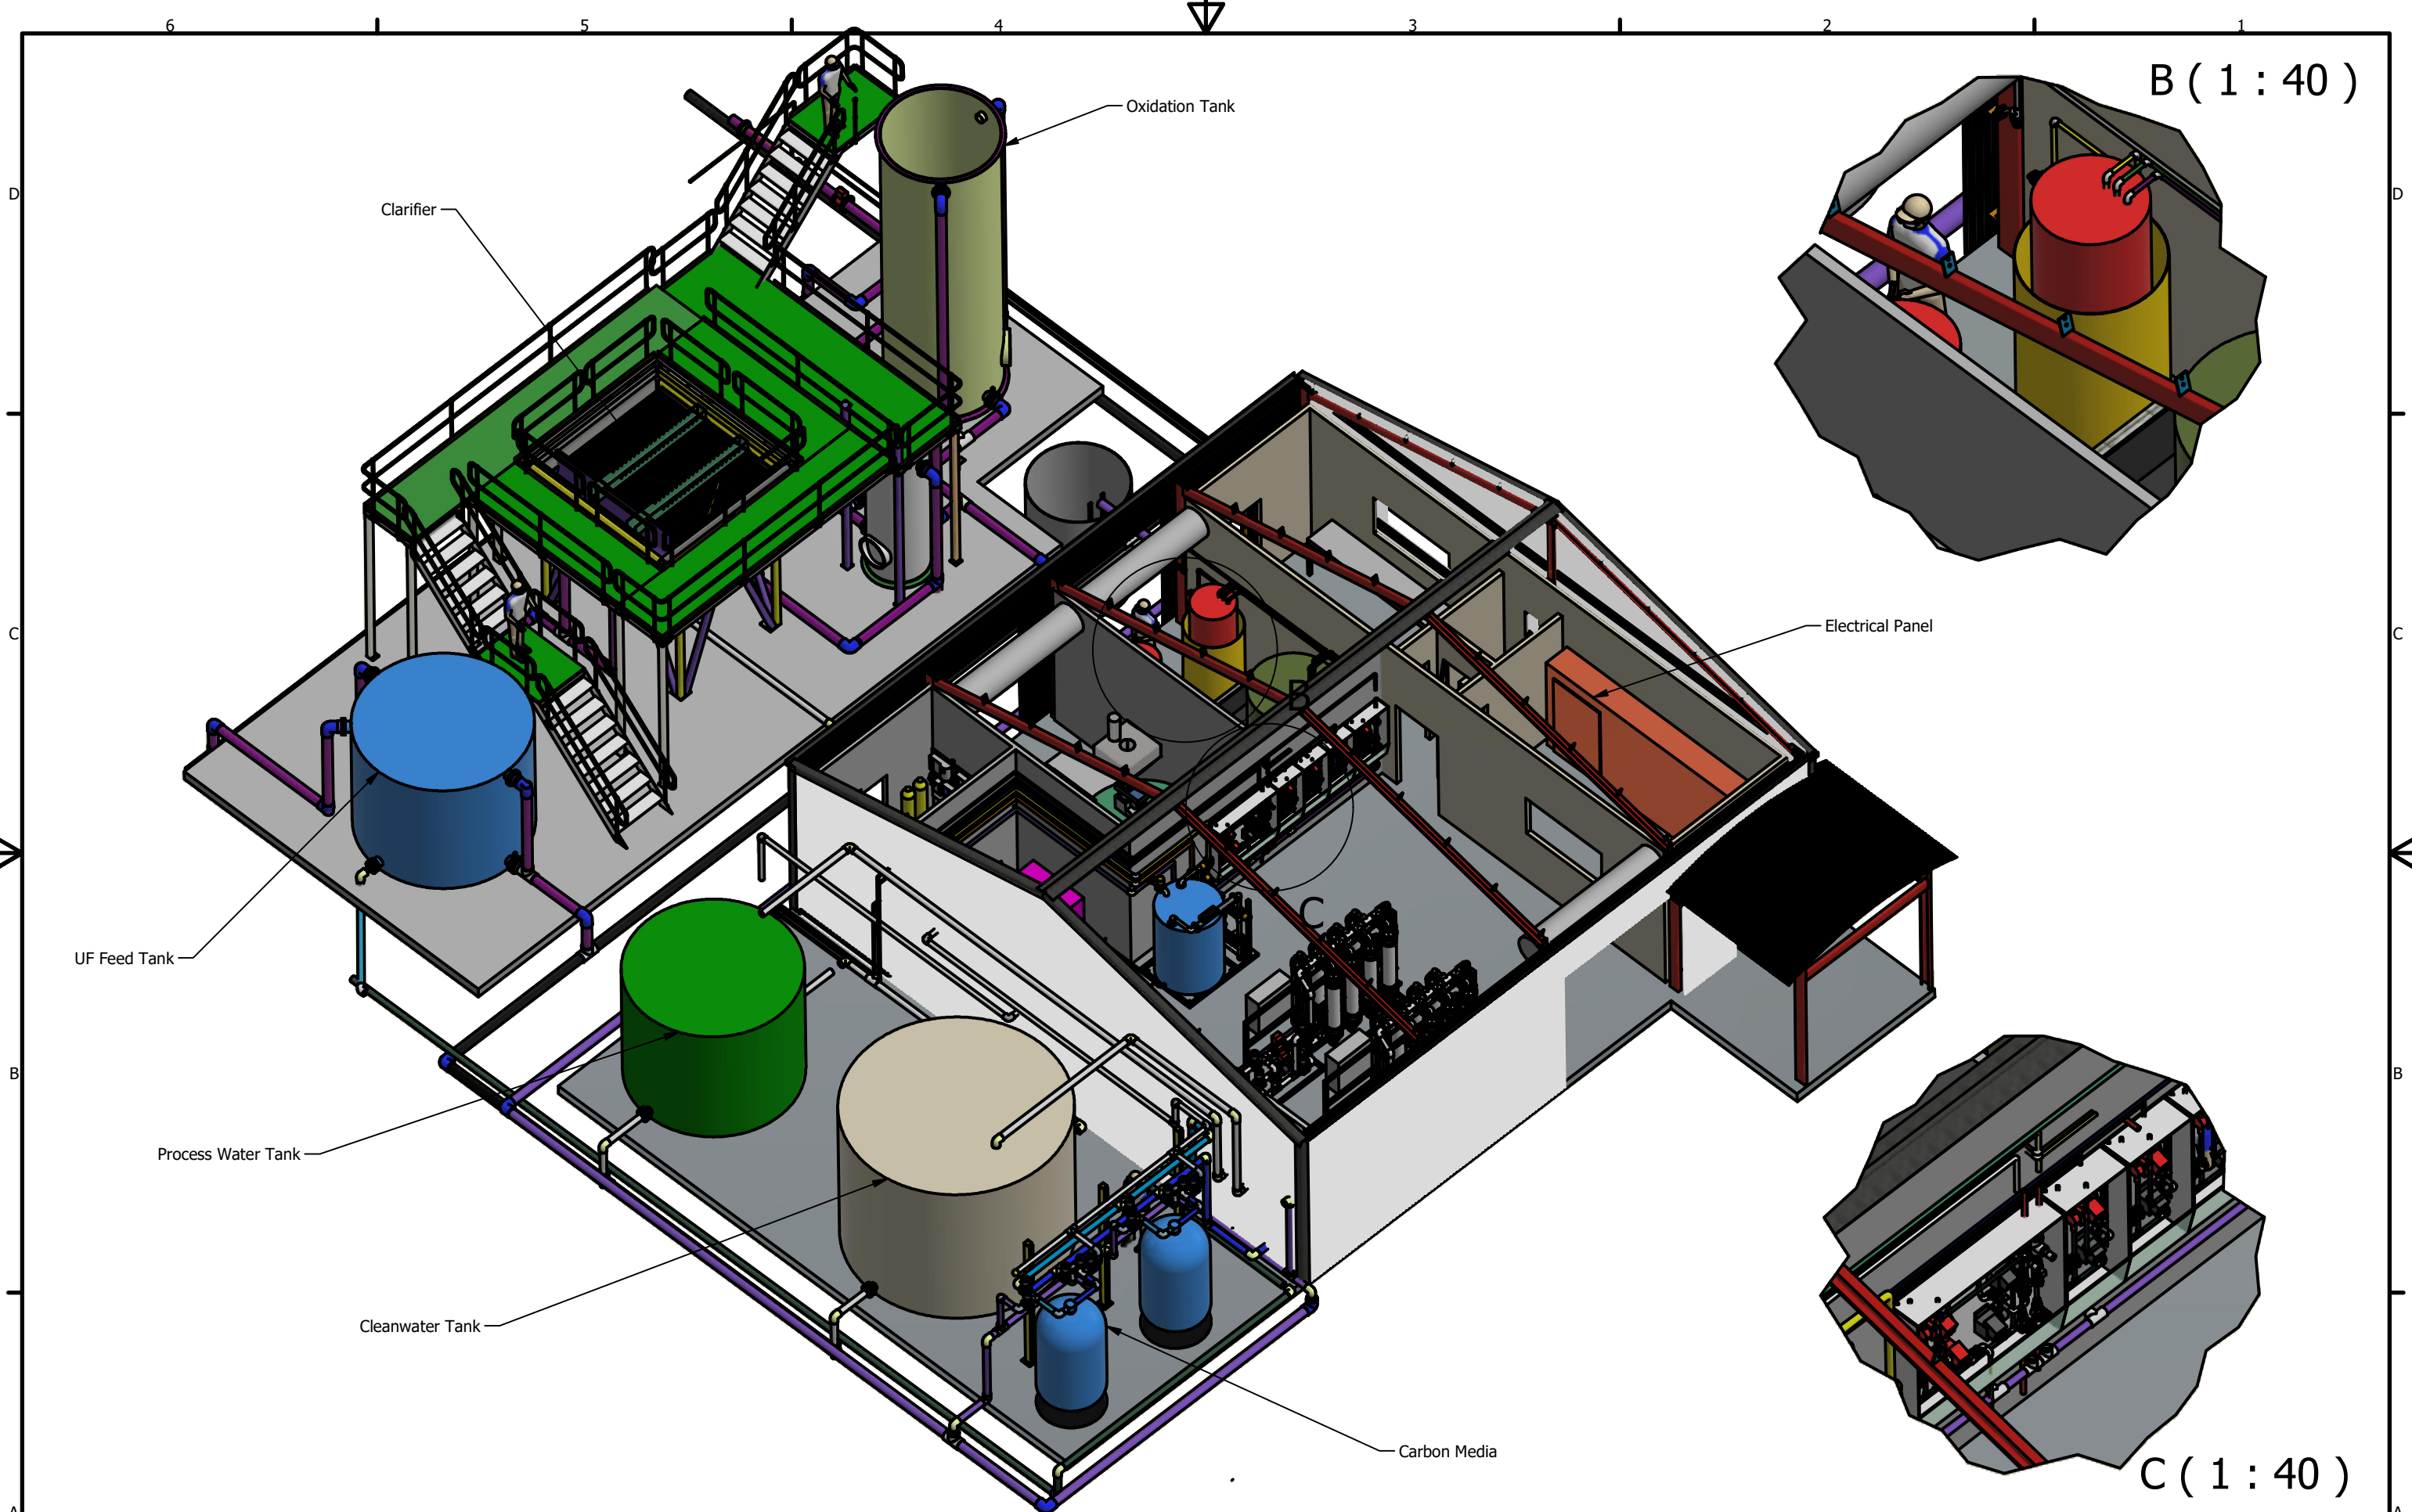

THIRD ANGLE PROJECTION
 AS1100


COPYRIGHT RESERVED
 THE DESIGN AND DETAIL OF THIS DRAWING IS THE PROPERTY OF MEMBRANE SYSTEMS AUSTRALIA AND MUST BE RETURNED ON DEMAND.
 IT IS ISSUED ON THE STRICT CONDITION THAT WITHOUT WRITTEN PERMISSION IT MUST NOT BE REPRODUCED, COPIED OR COMMUNICATED TO ANY THIRD PARTY NOR BE USED FOR ANY PURPOSE OTHER THAN THAT STATED IN THE PARTICULAR ENQUIRY, ORDER OR CONTRACT WITH WHICH IT IS ISSUED. THE RESERVATION OF COPYRIGHT IN THIS DOCUMENT EXTENDS FROM EACH DATE APPEARING THERE ON AND IN RESPECT OF THE SUBJECT MATTER AS IT APPEARED AT THE RELEVANT DATE.

Rev					

Inventor File	
UNSPECIFIED TOL s	
DIMENSIONS SHOWN	TO BE
00 ± 1.5	
00.0 ± 0.5	
00.00 ± 0.15	

DO NOT SCALE - IF IN DOUBT ASK			
Sheet 6			
JOB No.	2559	DATE	29/9/2021
DRAWN	MarkN	CHECKED	RL
SCALE		REVISION No	E
		SHEET SIZE	

CLIENT	Central Darling Shire
TITLE	WhiteCliff Water Treatment Plant

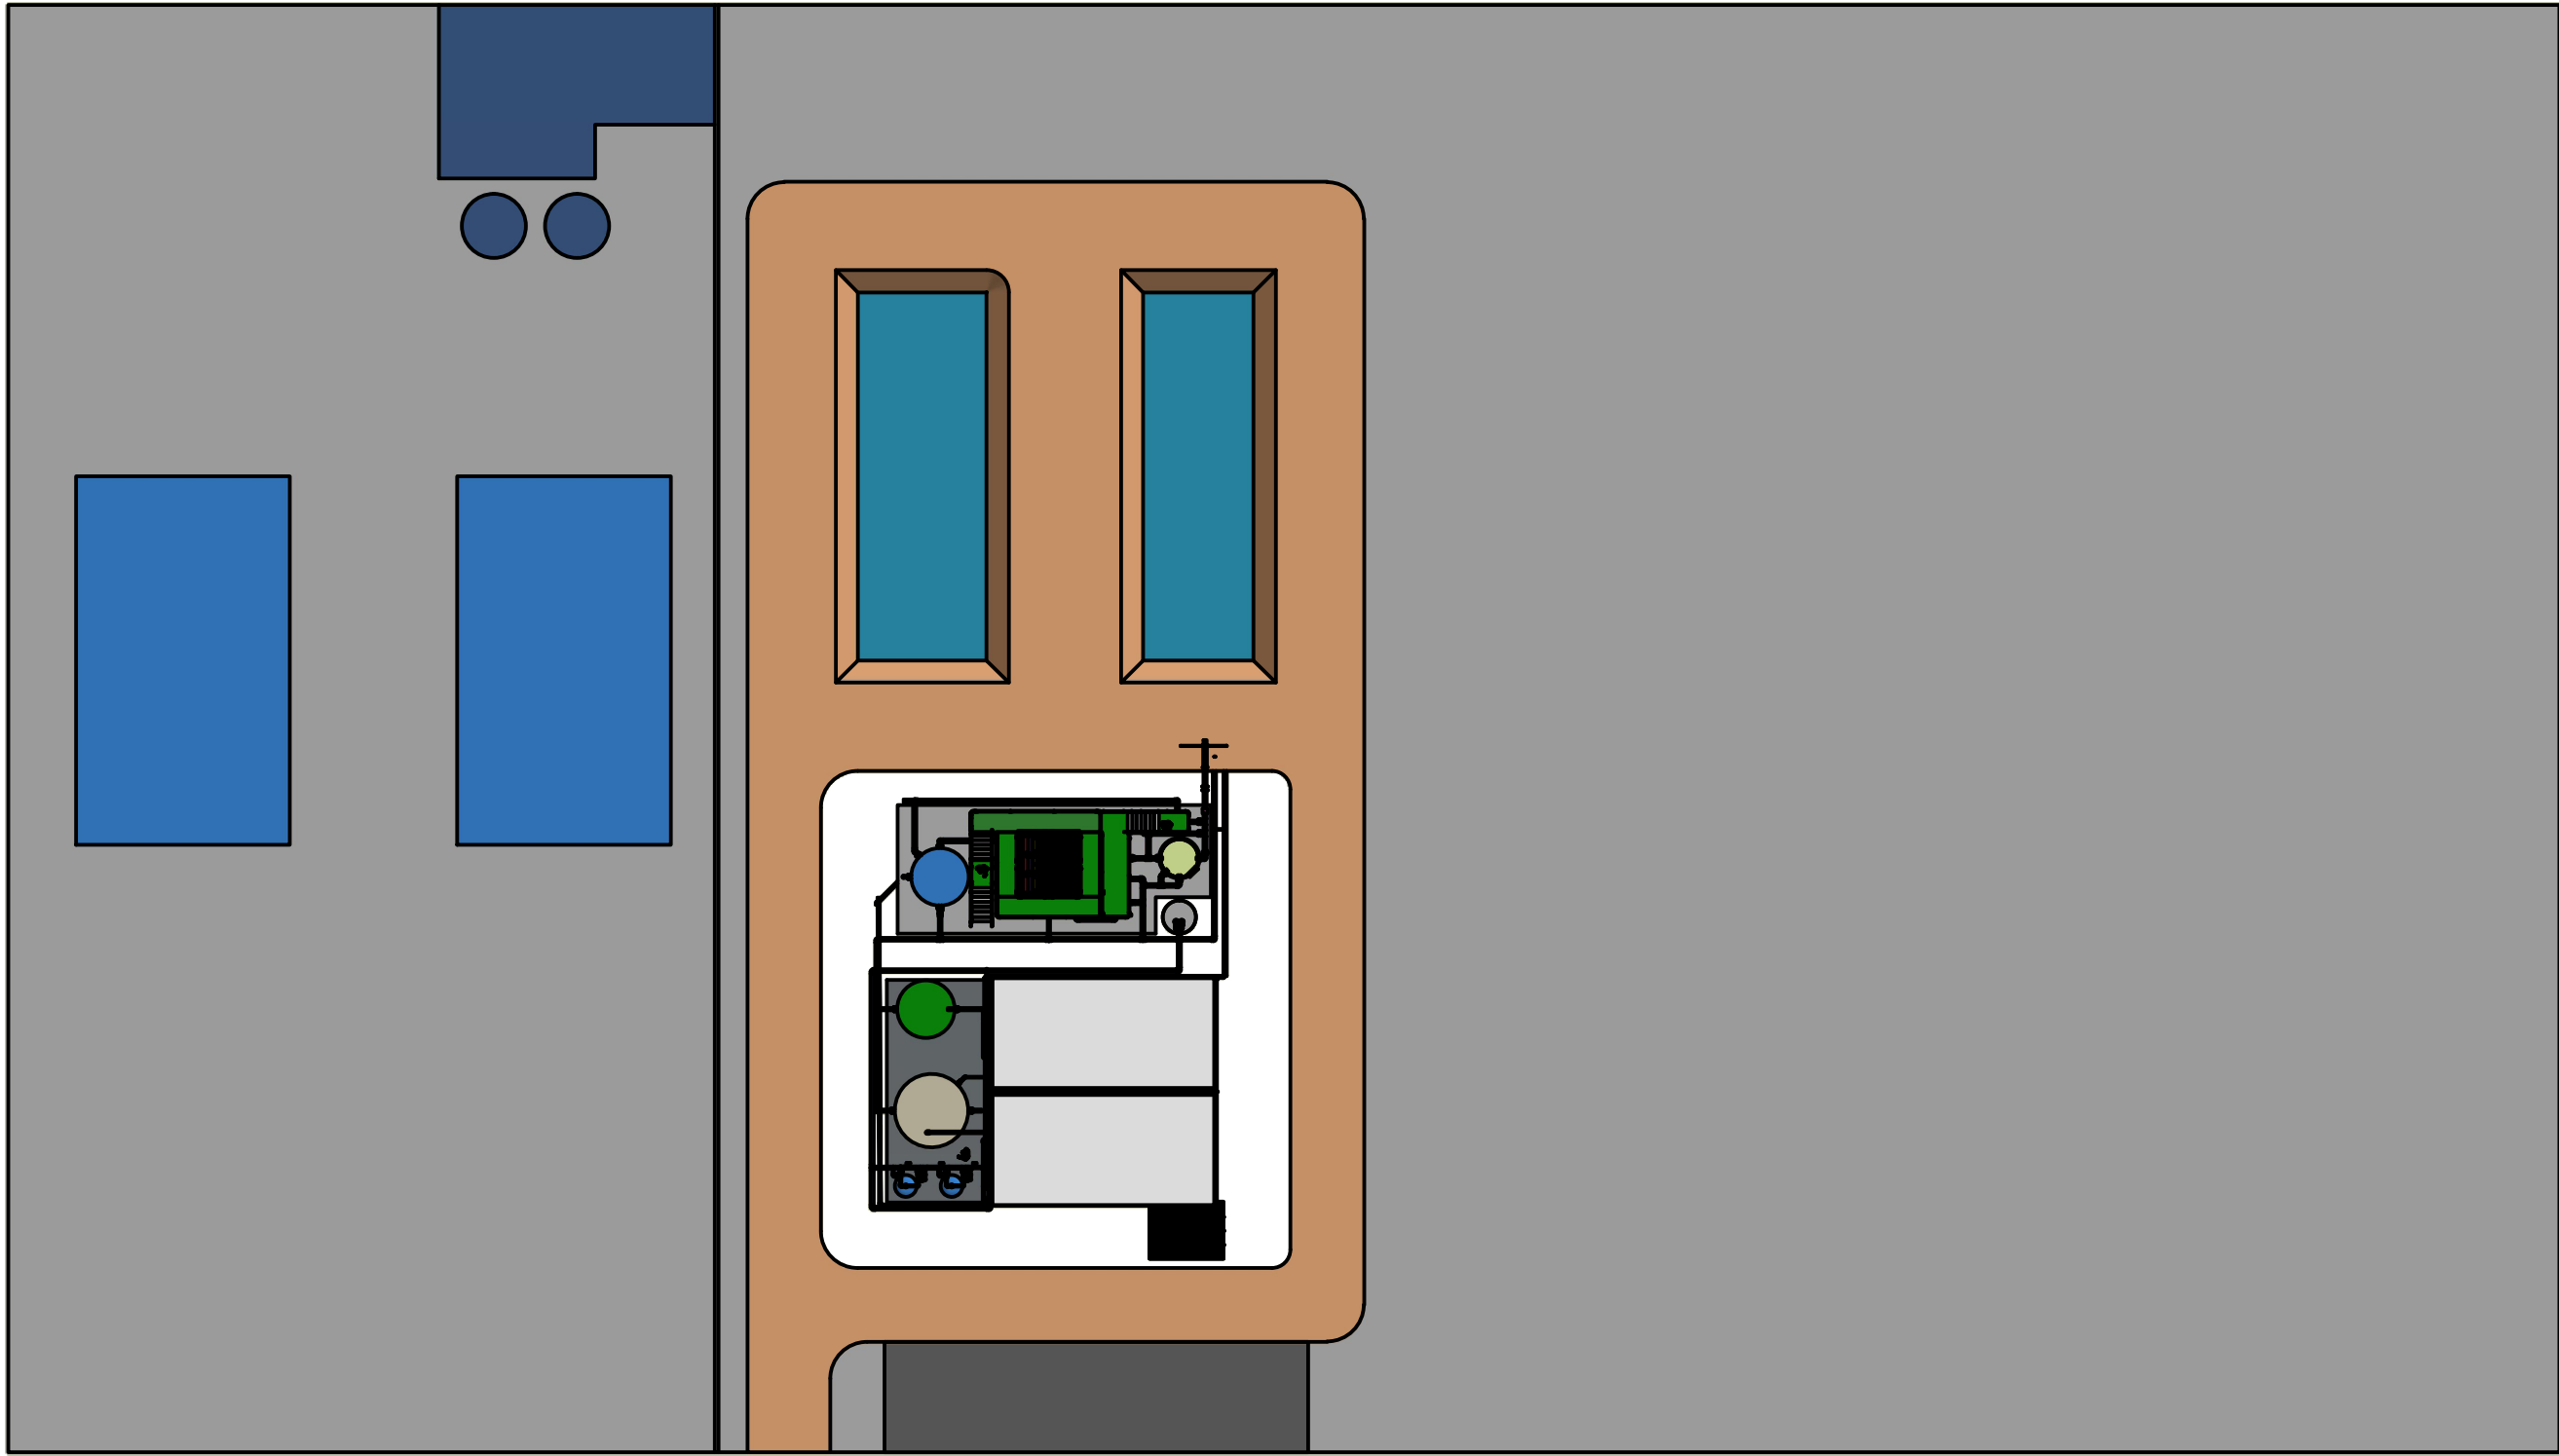

THIRD ANGLE
PROJECTION

AS1100

COPYRIGHT RESERVED
THE DESIGN AND DETAIL OF THIS DRAWING IS THE PROPERTY OF
MEMBRANE SYSTEMS AUSTRALIA AND MUST BE RETURNED ON
DEMAND.
IT IS ISSUED ON THE STRICT CONDITION THAT WITHOUT WRITTEN
PERMISSION IT MUST NOT BE REPRODUCED, COPIED OR
COMMUNICATED TO ANY THIRD PARTY NOR BE USED FOR ANY
PURPOSE OTHER THAN THAT STATED IN THE PARTICULAR ENQUIRY,
ORDER OR CONTRACT WITH WHICH IT IS ISSUED. THE RESERVATION
OF COPYRIGHT IN THIS DOCUMENT EXTENDS FROM EACH DATE
APPEARING THERE ON AND IN RESPECT OF THE SUBJECT MATTER AS
IT APPEARED AT THE RELEVANT DATE.

A					
Rev					

Inventor File	
UNSPECIFIED TOL.s	DRAWING No.
DIMENSIONS SHOWN	TO BE
00 ± 1.5	
00.0 ± 0.5	
00.00 ± 0.15	

DO NOT SCALE - IF IN DOUBT ASK			
Sheet 7			
JOB No.	2559	DATE	5/10/2021
DRAWN	MarkN	CHECKED	RL
SCALE		REVISION No.	E
		SHEET SIZE	

CLIENT	Central Darling Shire
TITLE	Whitecliff Water Treatment Plant