

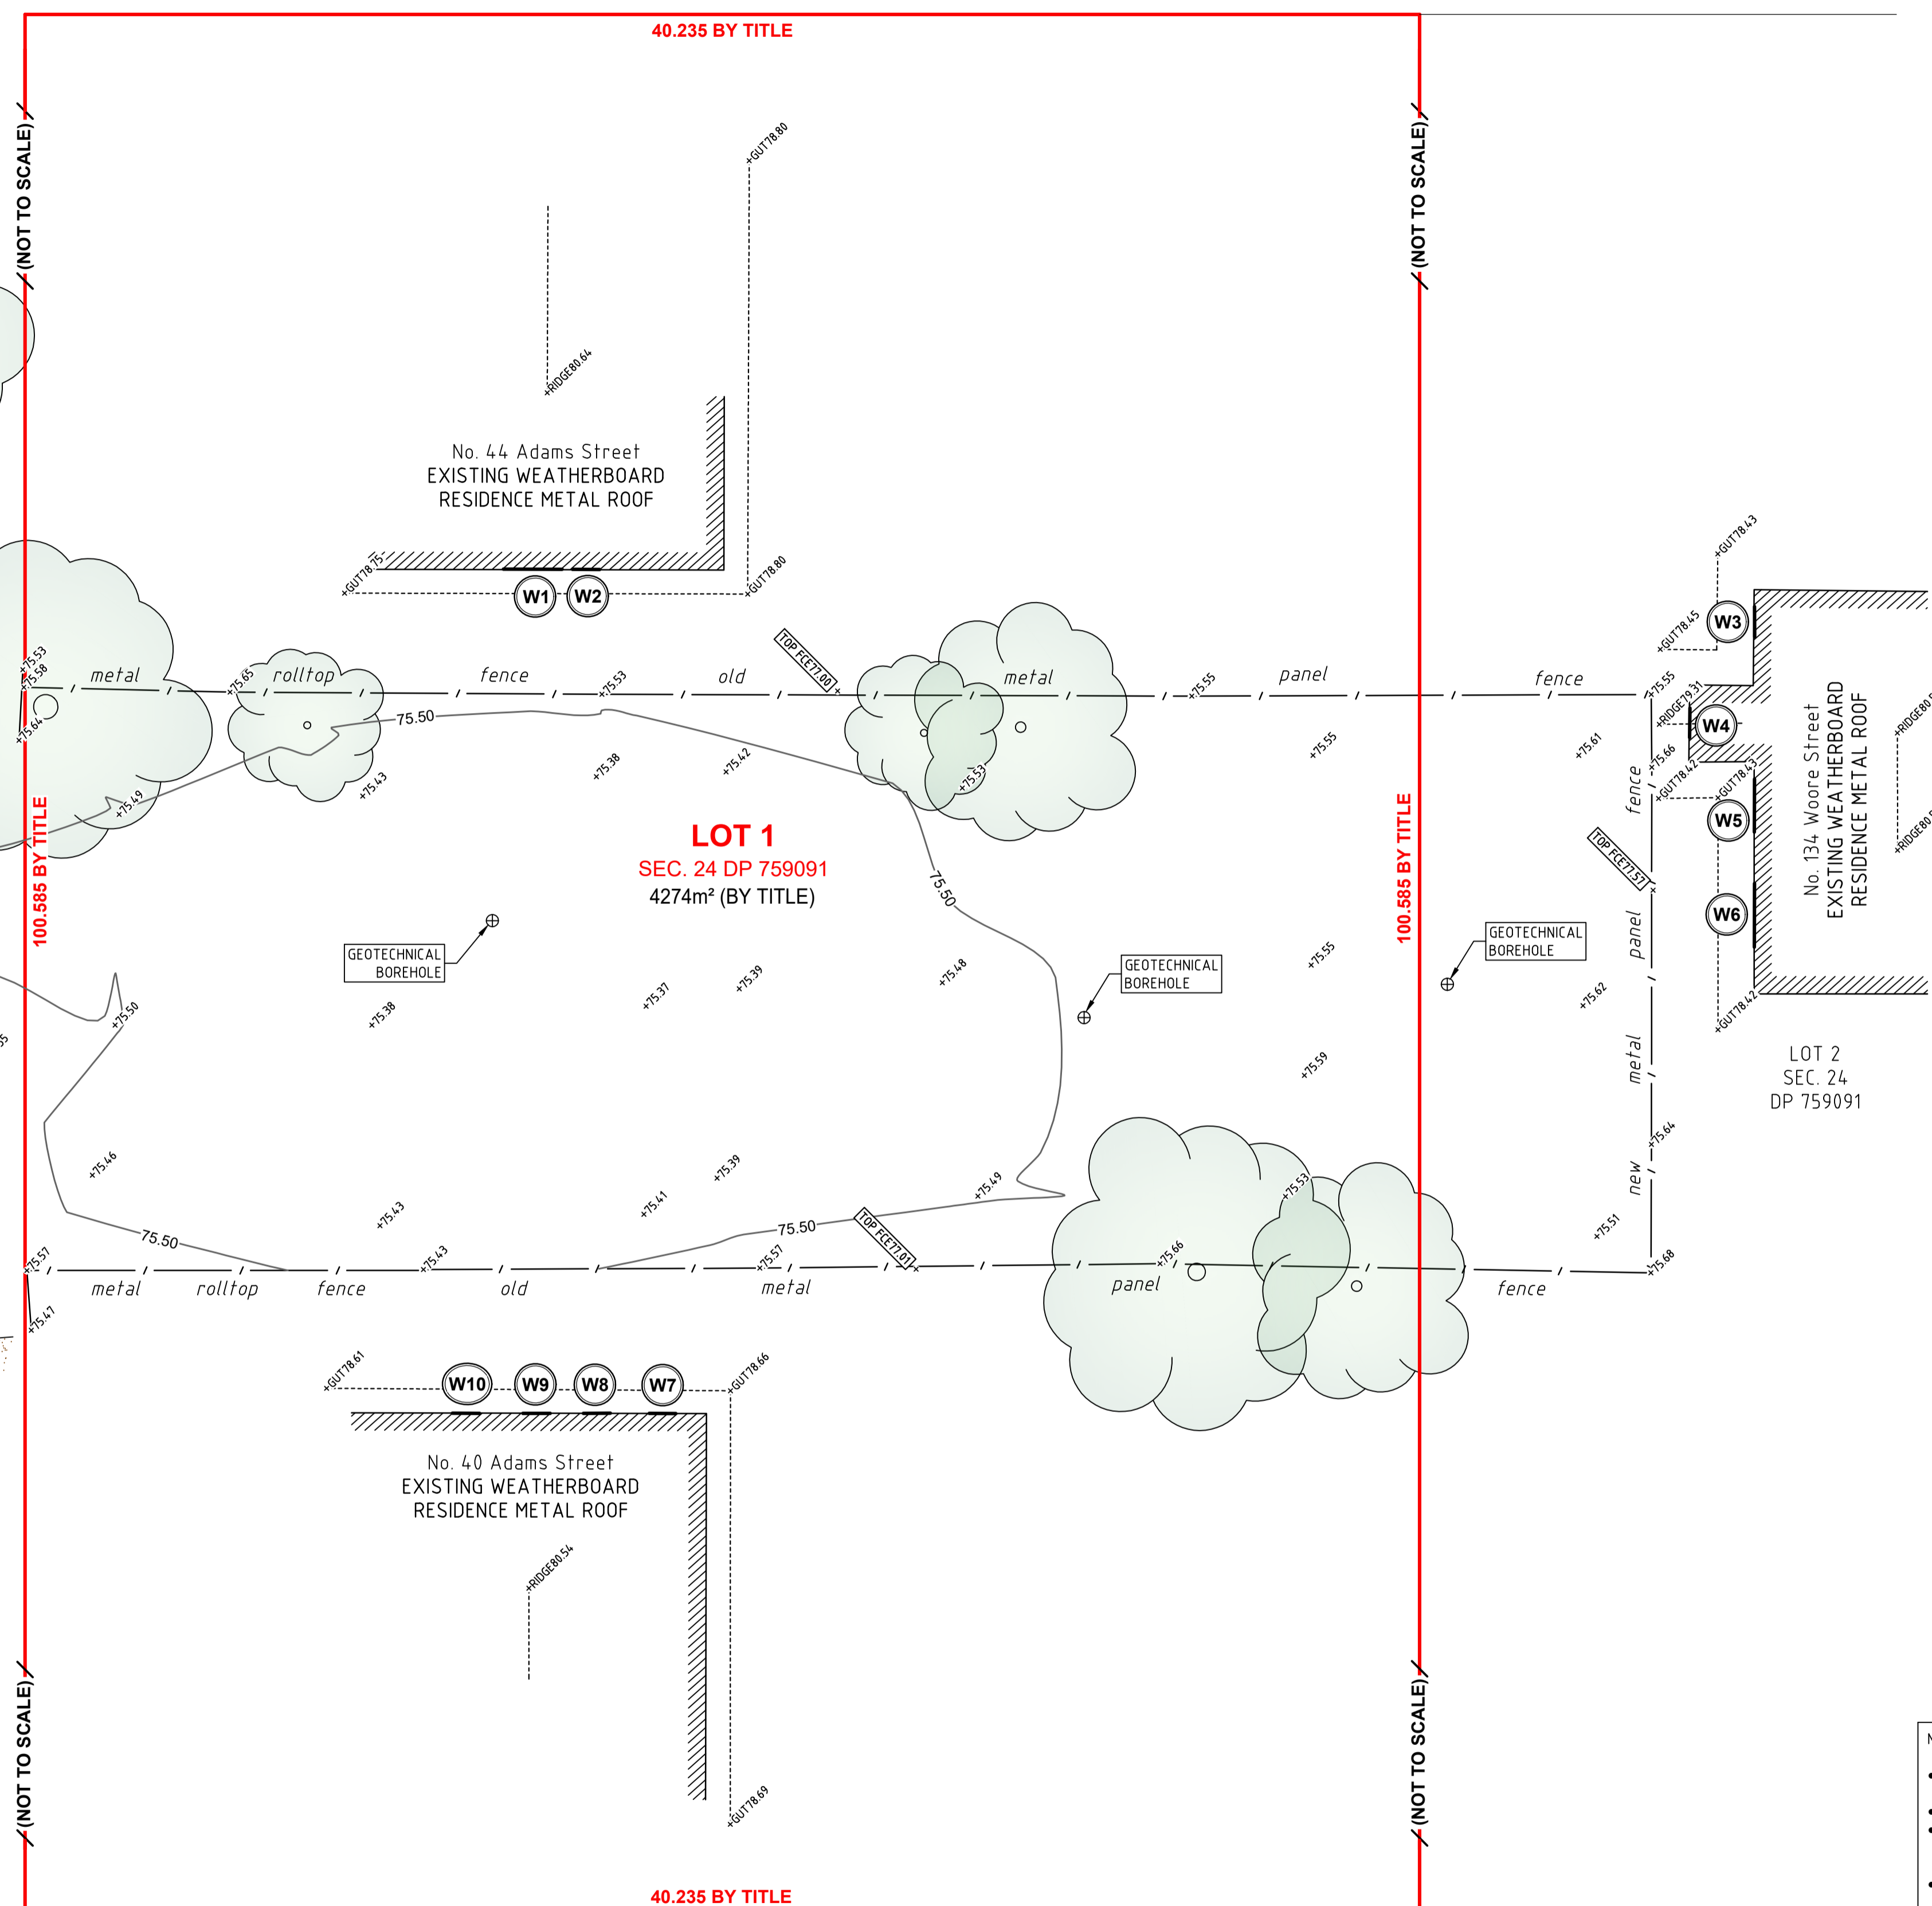


DATE OF SURVEY : 5th MAY 2020
 SURVEY BY : R. BOYLAN
 DATUM : AUSTRALIAN HEIGHT DATUM (A.H.D.)
 ORIGIN : SSM 4.8674 RL 75.532m (S.C.I.M.S.)
 CONTOUR INTERVAL : 0.25 METRES

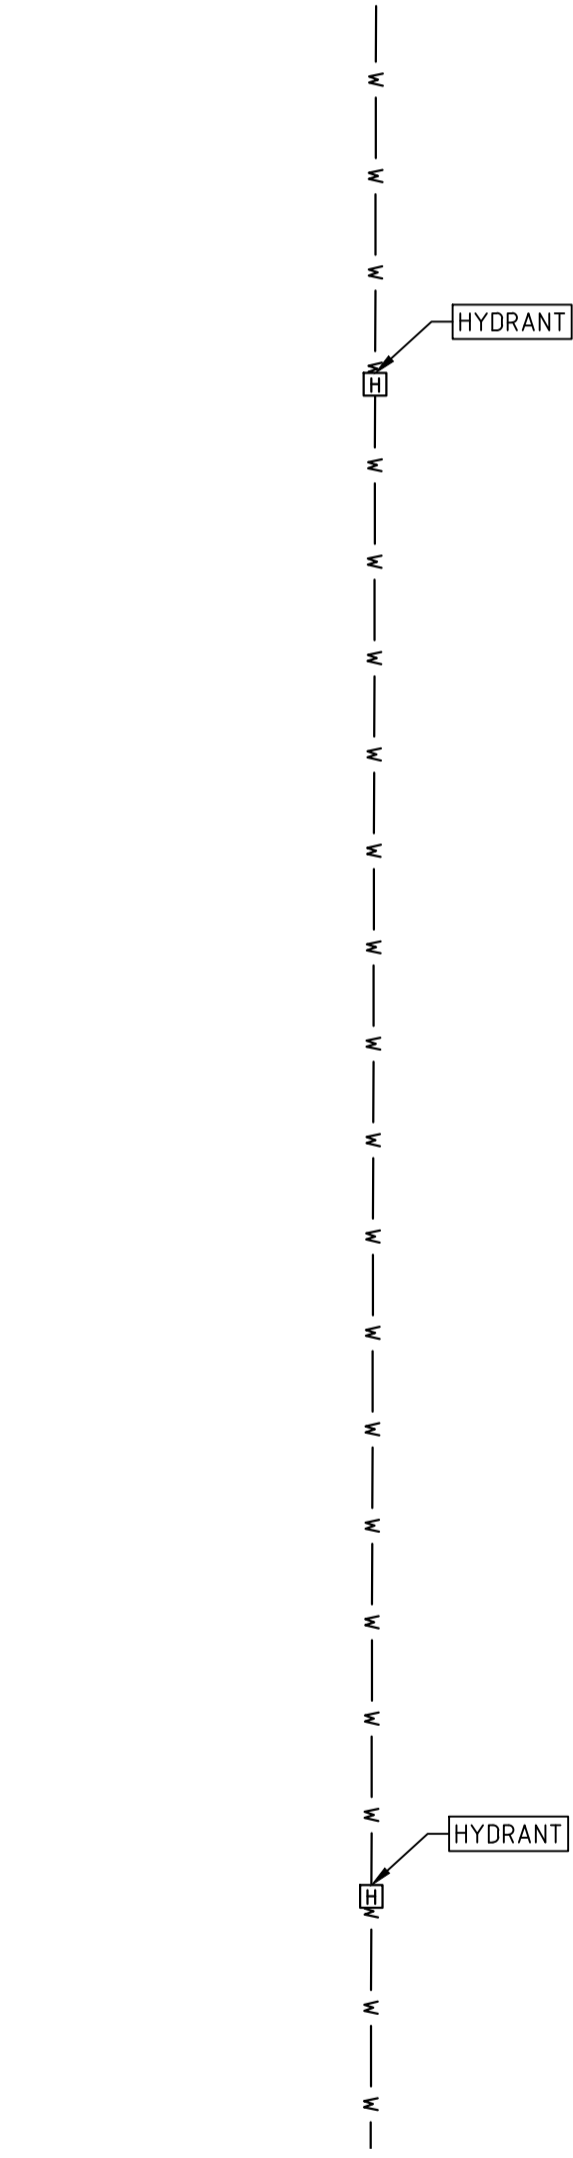


| SCHEDULE OF WINDOW LEVELS | | |
|---------------------------|--------|-----------|
| WINDOW | TOP RL | BOTTOM RL |
| W1 | 78.505 | 77.715 |
| W2 | 78.505 | 77.715 |
| W3 | 78.010 | --- |
| W4 | 78.010 | --- |
| W5 | 78.290 | 77.760 |
| W6 | 78.020 | --- |
| W7 | 78.400 | 77.330 |
| W8 | 78.380 | 77.310 |
| W9 | 78.380 | 77.310 |
| W10 | 78.380 | 77.310 |

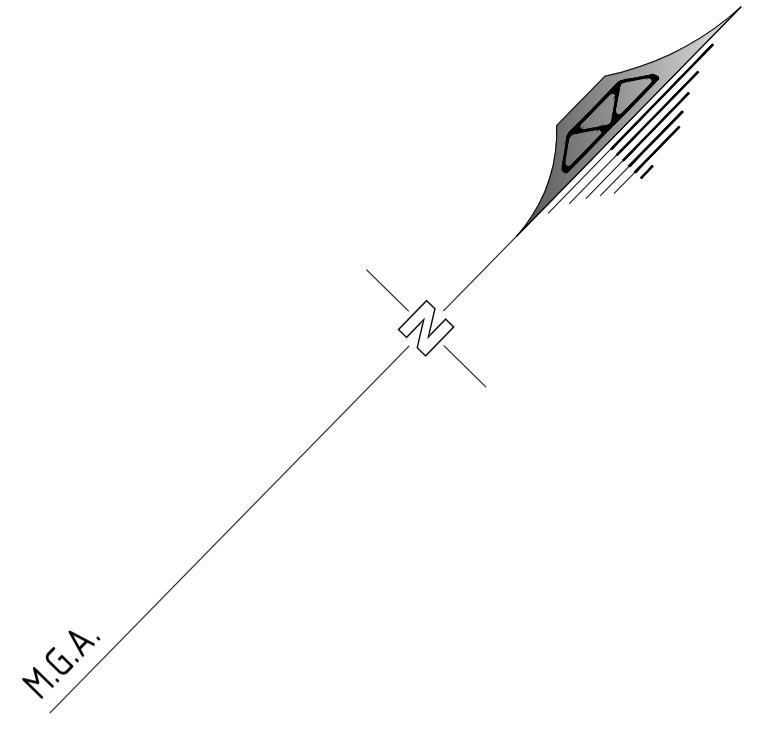

| KEY | |
|-----|------------------------------------|
| | EXISTING BOUNDARIES - BY TITLE |
| | EXISTING FENCE LINE |
| | EXISTING CENTRELINE OF ROAD |
| | EXISTING OVERHEAD ELECTRICITY |
| | EXISTING UNDERGROUND WATER APPROX. |
| | EXISTING BITUMEN SEALED ROAD |
| | EXISTING GRAVEL DRIVEWAY |
| | EXISTING CONCRETE AREA |
| | SPOT HEIGHT - INVERT OF KERB |
| | SPOT HEIGHT - CENTRELINE OF ROAD |
| | TOP OF FENCE RL |
| | BUILDING - GUTTER HEIGHT |
| | BUILDING - RIDGE HEIGHT |
| | WINDOW IDENTIFIER - SEE TABLE |

- NOTES:
- THE CADASTRAL BOUNDARIES AS SHOWN HEREON ARE BY TITLE AND ARE SUBJECT TO A FULL CADASTRAL BOUNDARY SURVEY.
 - TITLE BOUNDARIES WERE NOT MARKED AS PART OF THIS SURVEY.
 - CONTOURS SHOWN ARE INTERPOLATED AND ARE INDICATIVE ONLY OF THE GROUND SURFACE HEIGHT AT ANY POINT. SPOT HEIGHTS SHOWN SHOULD BE USED IN PREFERENCE TO CONTOURS.
 - THERE MAY BE UNDERGROUND SERVICES THAT HAVE NOT BEEN SHOWN HEREON. SERVICE AUTHORITIES SHOULD BE CONSULTED BEFORE ANY EXCAVATION, DEMOLITION OR CONSTRUCTION COMMENCES.
 - BARNSON TAKES NO RESPONSIBILITY FOR LOSSES, DAMAGES OR INJURIES TO ANY PERSON OR ORGANISATION THAT MAY OCCUR DUE TO THE RELIANCE ON THIS PLAN FOR THE LOCATION OF UNDERGROUND SERVICES.

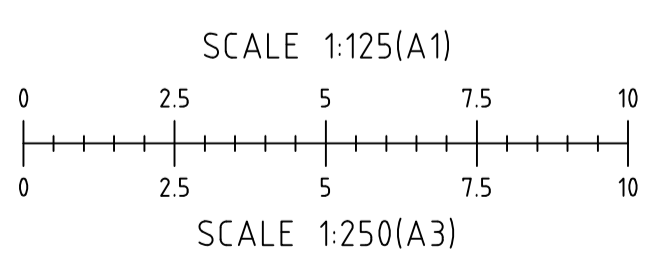

ISSUED TO CLIENT



BARNSON PTY LTD
 † 1300 BARNSON (1300 227 676)
 e generalenquiry@barnson.com.au
 w www.barnson.com.au
 Bathurst | Dubbo | Mudgee | Sydney | Tamworth

THIS DRAWING IS TO BE READ IN CONJUNCTION WITH GENERAL BUILDING DRAWINGS, SPECIFICATIONS & OTHER CONSULTANTS DRAWINGS APPLICABLE TO THIS PROJECT. DO NOT SCALE. DIMENSIONS TO BE CHECKED ON SITE BEFORE COMMENCEMENT OF WORK. REPORT DISCREPANCIES TO BARNSON PTY LTD. NO PART OF THIS DRAWING MAY BE REPRODUCED IN ANY WAY WITHOUT THE WRITTEN PERMISSION OF BARNSON PTY LTD.

Client: **Martina Boktor**
 Project: **DETAIL SURVEY OVER PART OF LOT 1 IN SECTION 24 DP 759091 42 ADAMS STREET, WILCANNIA NSW 2836**
 Drawing Title: **DETAIL SURVEY PLAN**

| Rev | Date | Amendment |
|-----|------------|------------------|
| A | 27/07/2020 | ISSUED TO CLIENT |

| | | | |
|--------------------------|-----------|--------------------|-------------------|
| Survey | RB | Certification | |
| Drawn | JC | | |
| Check | RB | Drawing Number | |
| Original Sheet Size = A1 | | 33026 - L01 | Revision A |