

2600 2600 2600

40C REID STREET


BOUNDARY

GENERAL ABBREVIATIONS

ABBR	DESCRIPTION
EF-3	GALVANISED FENCE
EWH	ELECTRICAL WATER HEATER
FL-6	FLOOR FINISH TYPE 6 - TEXTURED CONCRETE TOPPING
FLS	FLASHING
MCC	MECHANICAL DISTRIBUTION BOARD
PV	SOLAR PANEL
RCW	ROOF AIR COWL (TO ENG DET)
RF-1	ROOF FINISH TYPE - 1, COLORBOND CUSTOM ORB ACCENT, ZINCALUME
RF-2	ROOF FINISH TYPE - 2, GALVANISED TRUE OAK DEEP 21 (REVOLUTION ROOFING)
RF-3	ROOF FINISH TYPE - 3, SCAVENGER SUPPLIES MESH, PLANTROOM ENCLOSURE
RWT	RAIN WATER TANK
SHW	SOLAR HOT WATER PANEL

NOTE

- TREES SHOWN OUTSIDE OF SITE BOUNDARY TO CENTRAL DARLING SHIRE COUNCIL - PROPOSED STREETScape UPGRADES
- KERB, BIN & SEAT TO BE DONE BY CENTRAL DARLING SHIRE COUNCIL

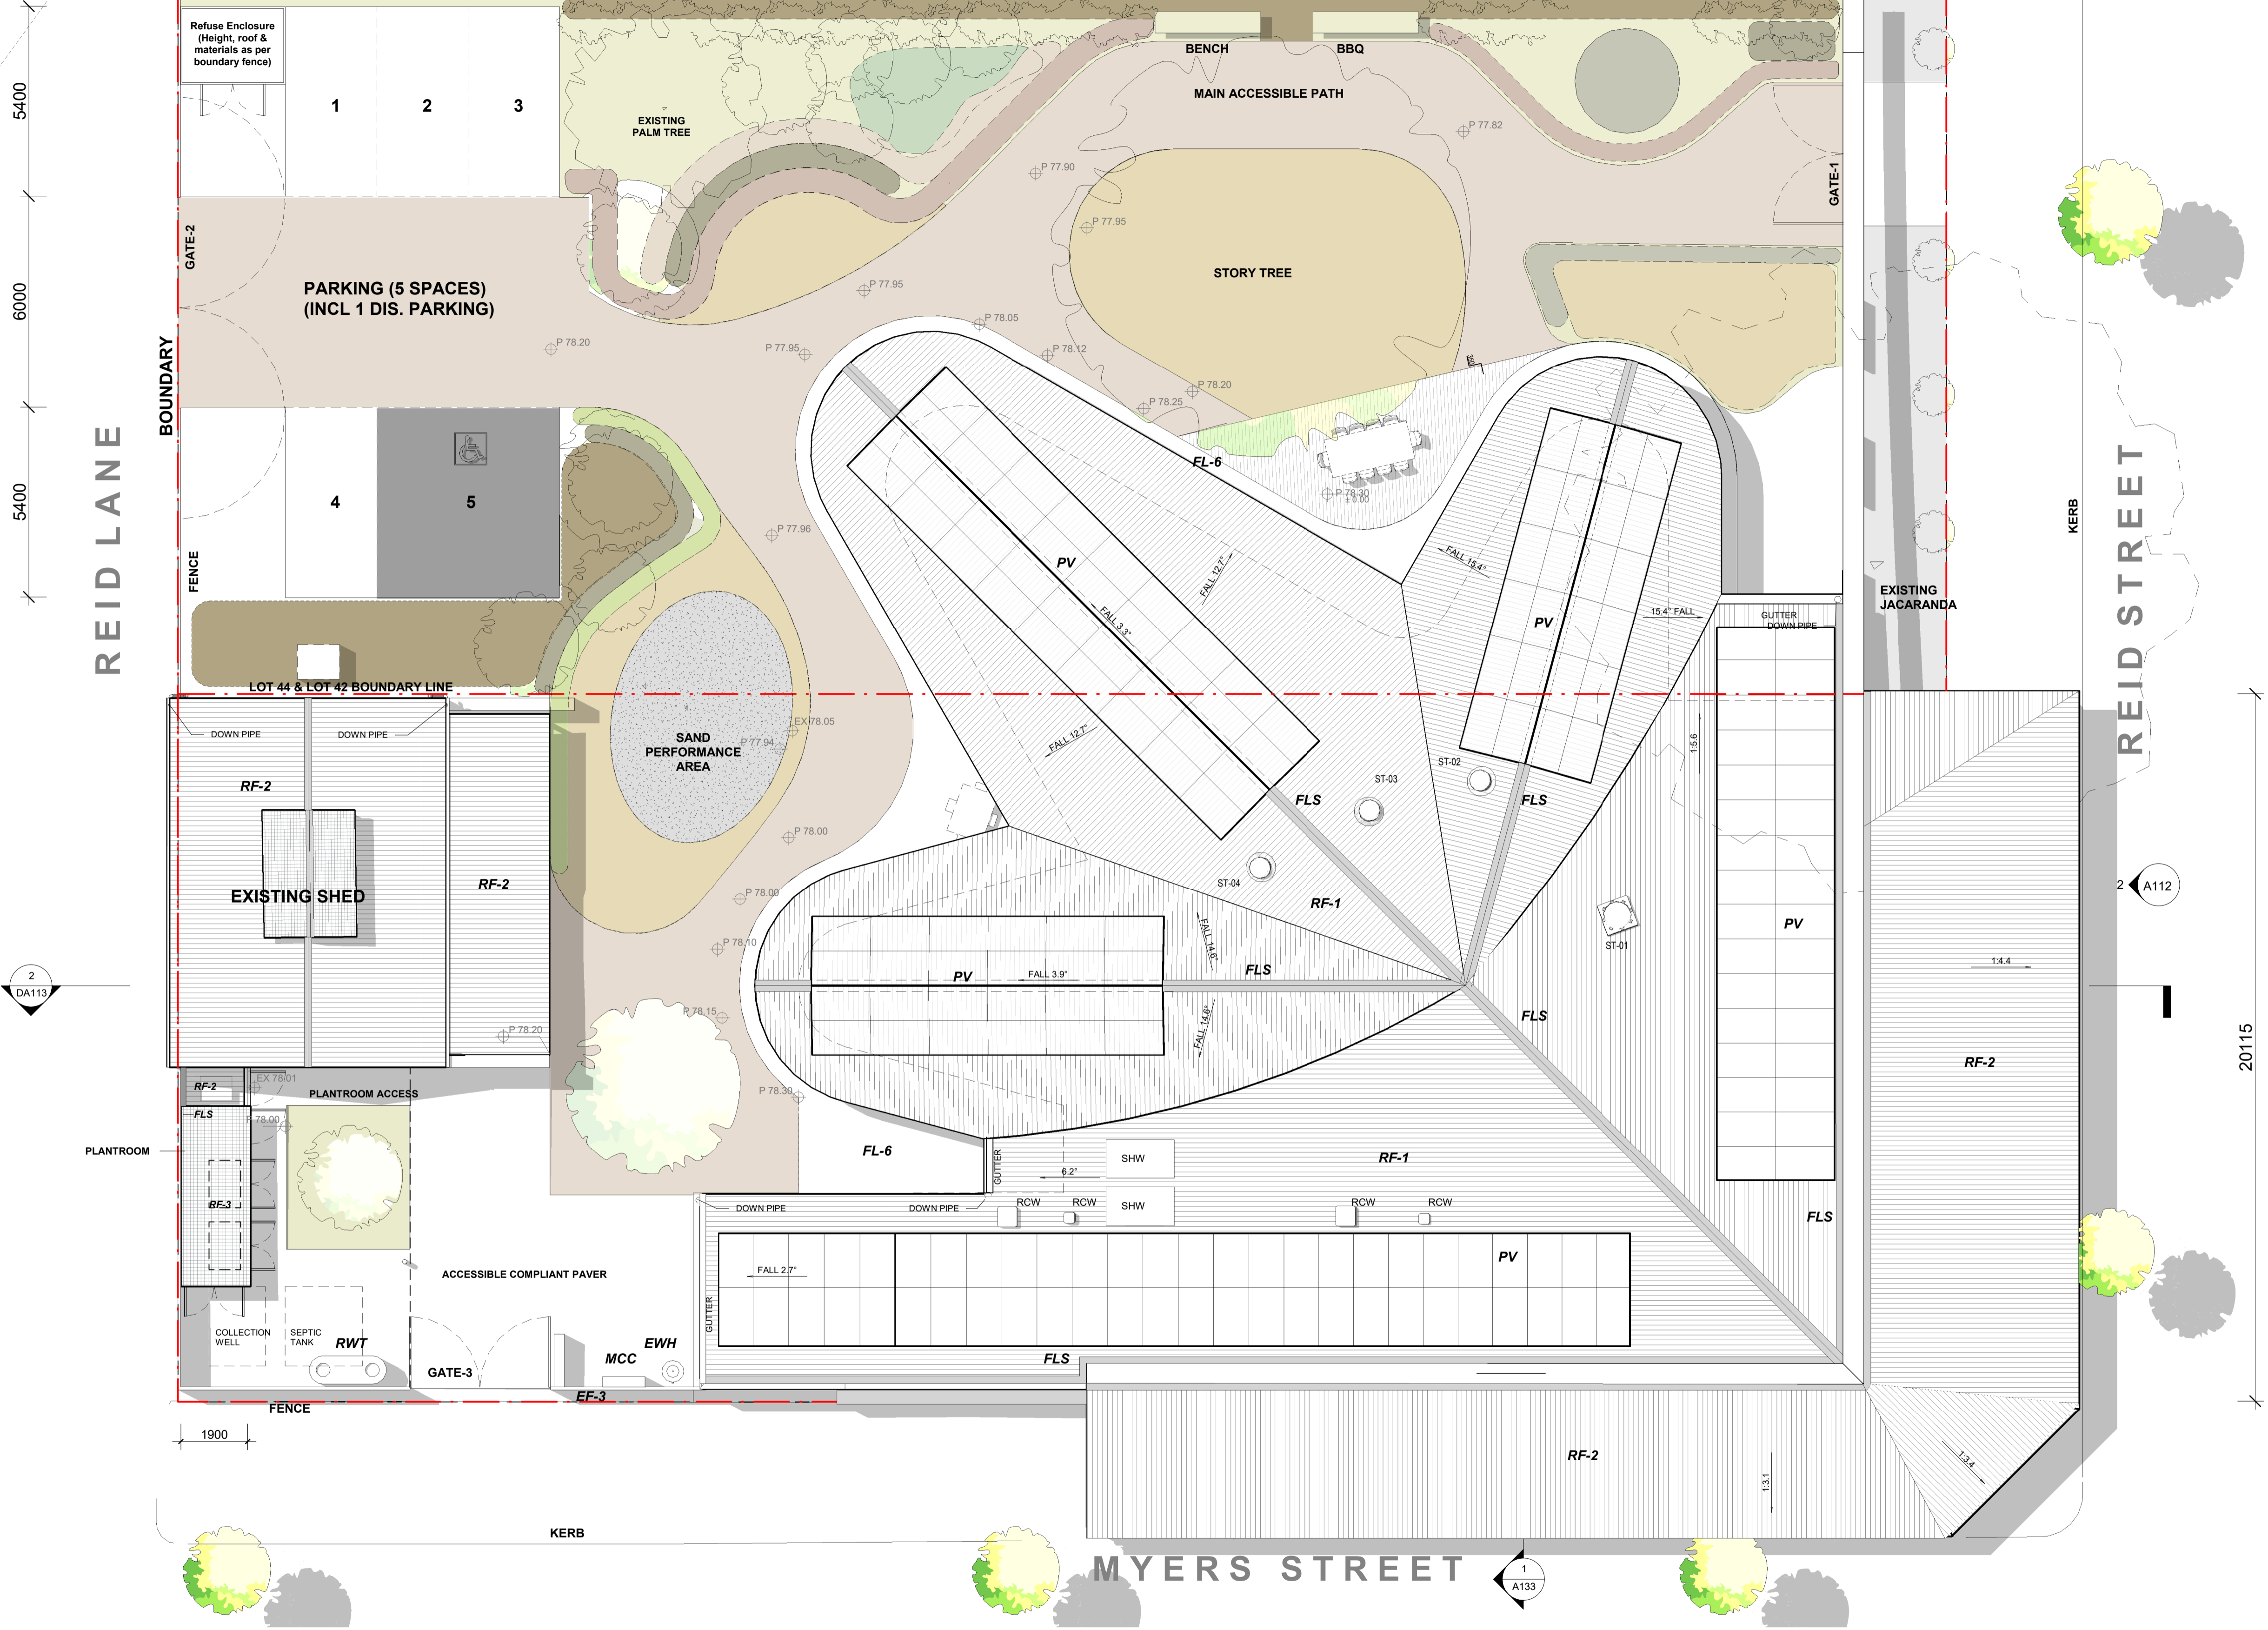



REID LANE

REID STREET

MYERS STREET

1 PROPOSED SITE AND ROOF PLAN
1:100

DISCLAIMER
Copyright in all documents and drawings prepared by KAUNITZ YEUNG ARCHITECTURE and any works executed from those documents and drawings shall remain the property of or on creation vest in KAUNITZ YEUNG ARCHITECTURE Pty Ltd.
All information illustrated on this document is to be checked and verified on site.
In the event of discrepancies refer to architect prior to commencement of the work.
Do not scale drawings manually or electronically

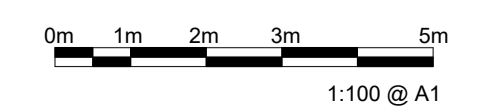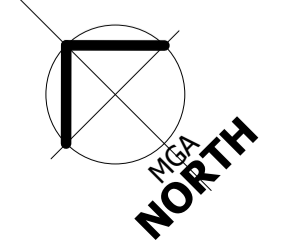

DATE	REV	ISSUE	CHECKED BY
20/04/2023	DA12	FOR APPROVAL	KYA
28/04/2023	DA13	FOR APPROVAL	KYA
10/05/2023	M	TENDER AMENDMENT	KYA
07/06/2023	DA14	DA AMENDMENT	KYA

PROJECT NAME: BAAKA CULTURAL CENTRE WILCANNIA
44 Reid St, Wilcannia NSW 2836, Australia

NO	REV	TITLE	PHASE	SCALE	DATE
DA101	DA14	SITE & ROOF PLAN	DA	1:100 @ A1	07/06/2023

FOR APPROVAL

KAUNITZ YEUNG ARCHITECTURE
Level 3, 63 William St Darlignhurst
T +61 2 9007 2098